



DEPARTMENT OF PLANNING, LANDS AND HERITAGE	
DATE	FILE
16-May-2022	21-50770-1

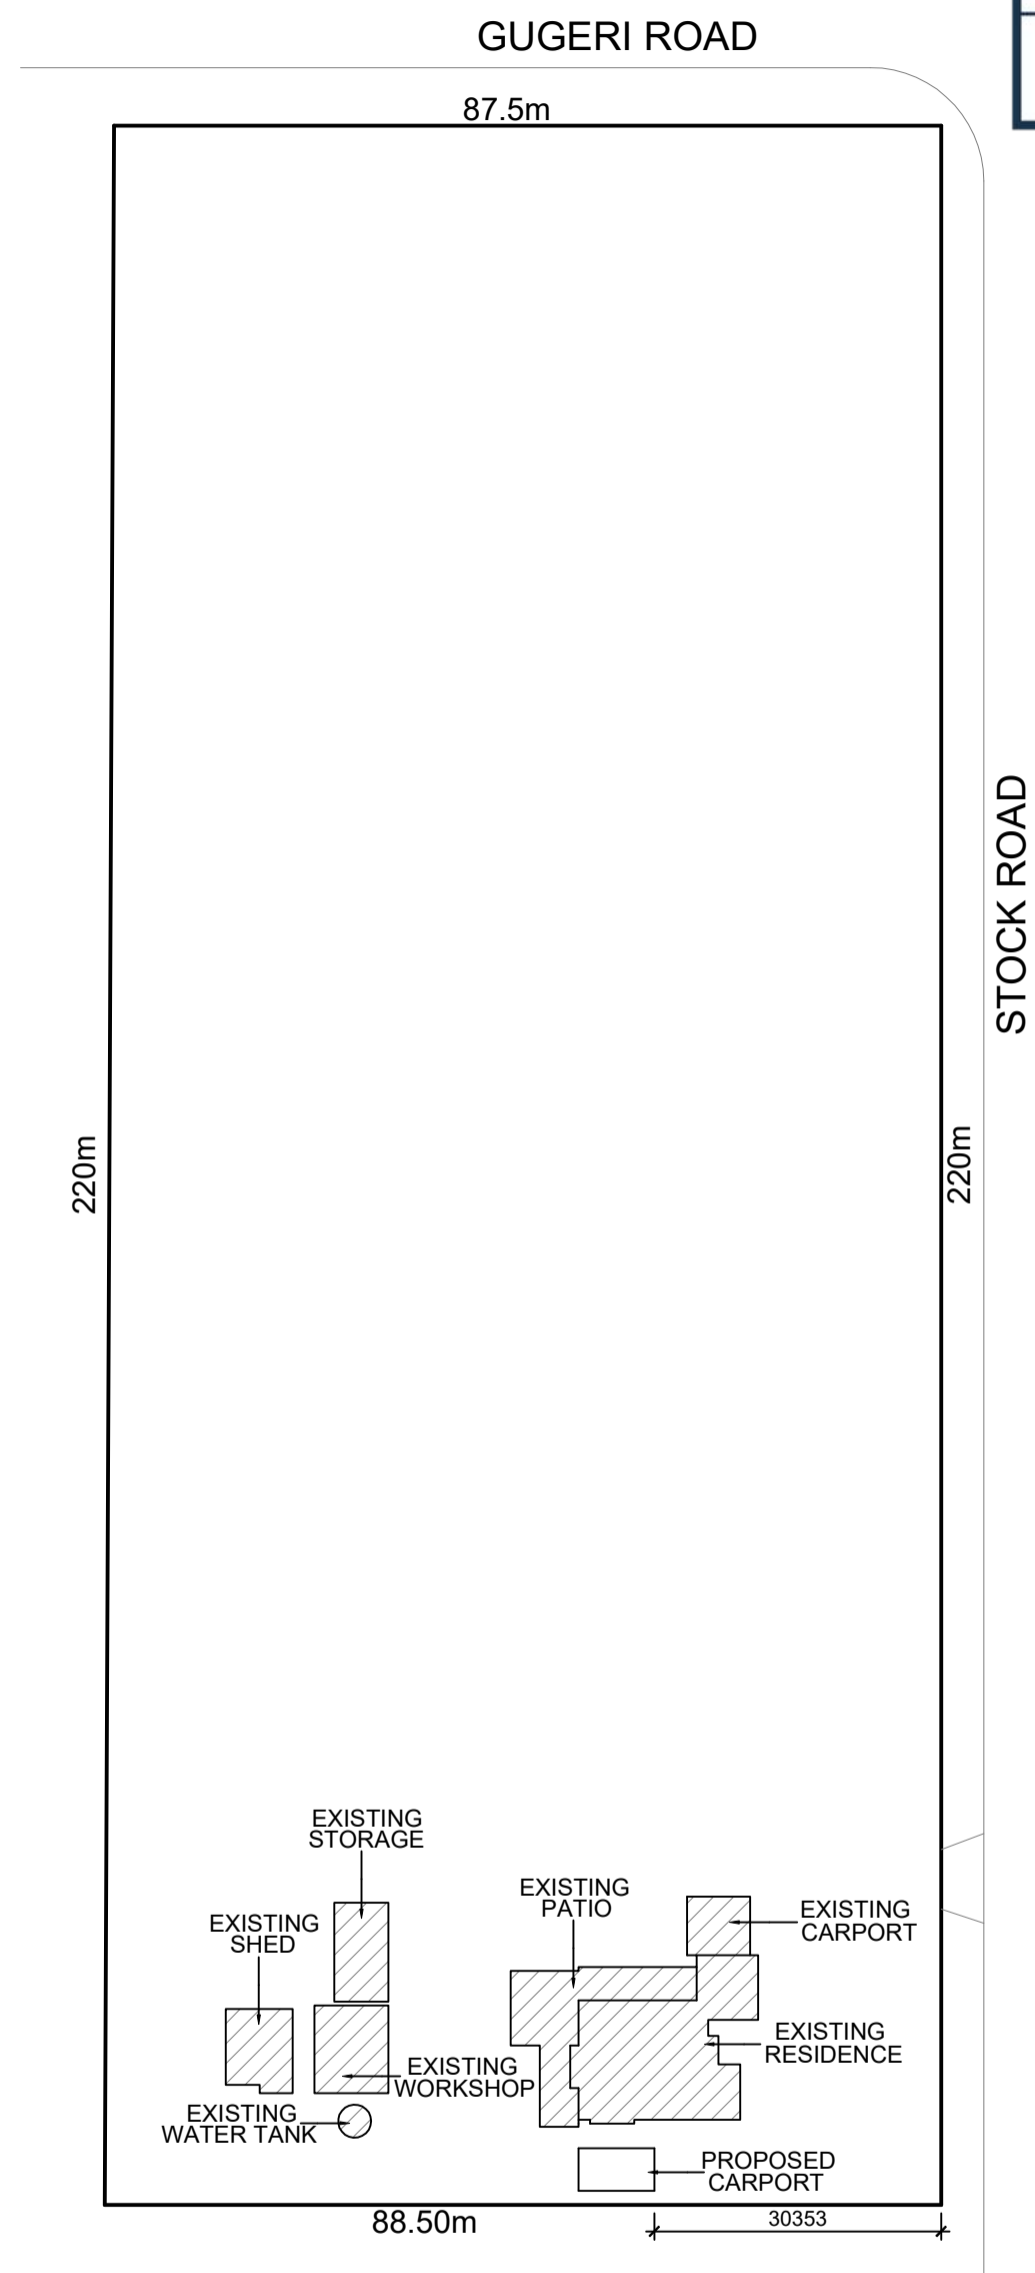



**LOCATION PLAN**  
SCALE 1 : 800

©COPYRIGHT

	CLIENT: <b>THE SHED COMPANY</b>	PROJECT NAME: CARPORT ADDITION	JOB NO: 3729	REV	DESCRIPTION	DWN	DATE
	ADDRESS: 126 STOCK ROAD HERNE HILL WA 6056	DWG TITLE: LOCATION PLAN	SCALE: AS NOTED AT A3				
			DRAWN: GP				


NOTE! DO NOT SCALE THIS DRAWING. IT IS THE BUILDER'S EXPRESS RESPONSIBILITY TO CHECK ALL SITE DIMENSIONS PRIOR TO FABRICATION OR COMMENCEMENT OF ANY WORK. ANY FORM OF REPRODUCTION OF THIS DRAWING IN FULL OR IN PART WITHOUT WRITTEN PERMISSION OF THE ARCHITECT CONSTITUTES AN INFRINGEMENT OF COPYRIGHT.

NOTE! ALL CONSTRUCTION TO BE IN ACCORDANCE WITH ALL ENGINEERS DETAILS. ALL RELEVANT AUSTRALIAN STANDARDS & THE BUILDING CODE OF AUSTRALIA

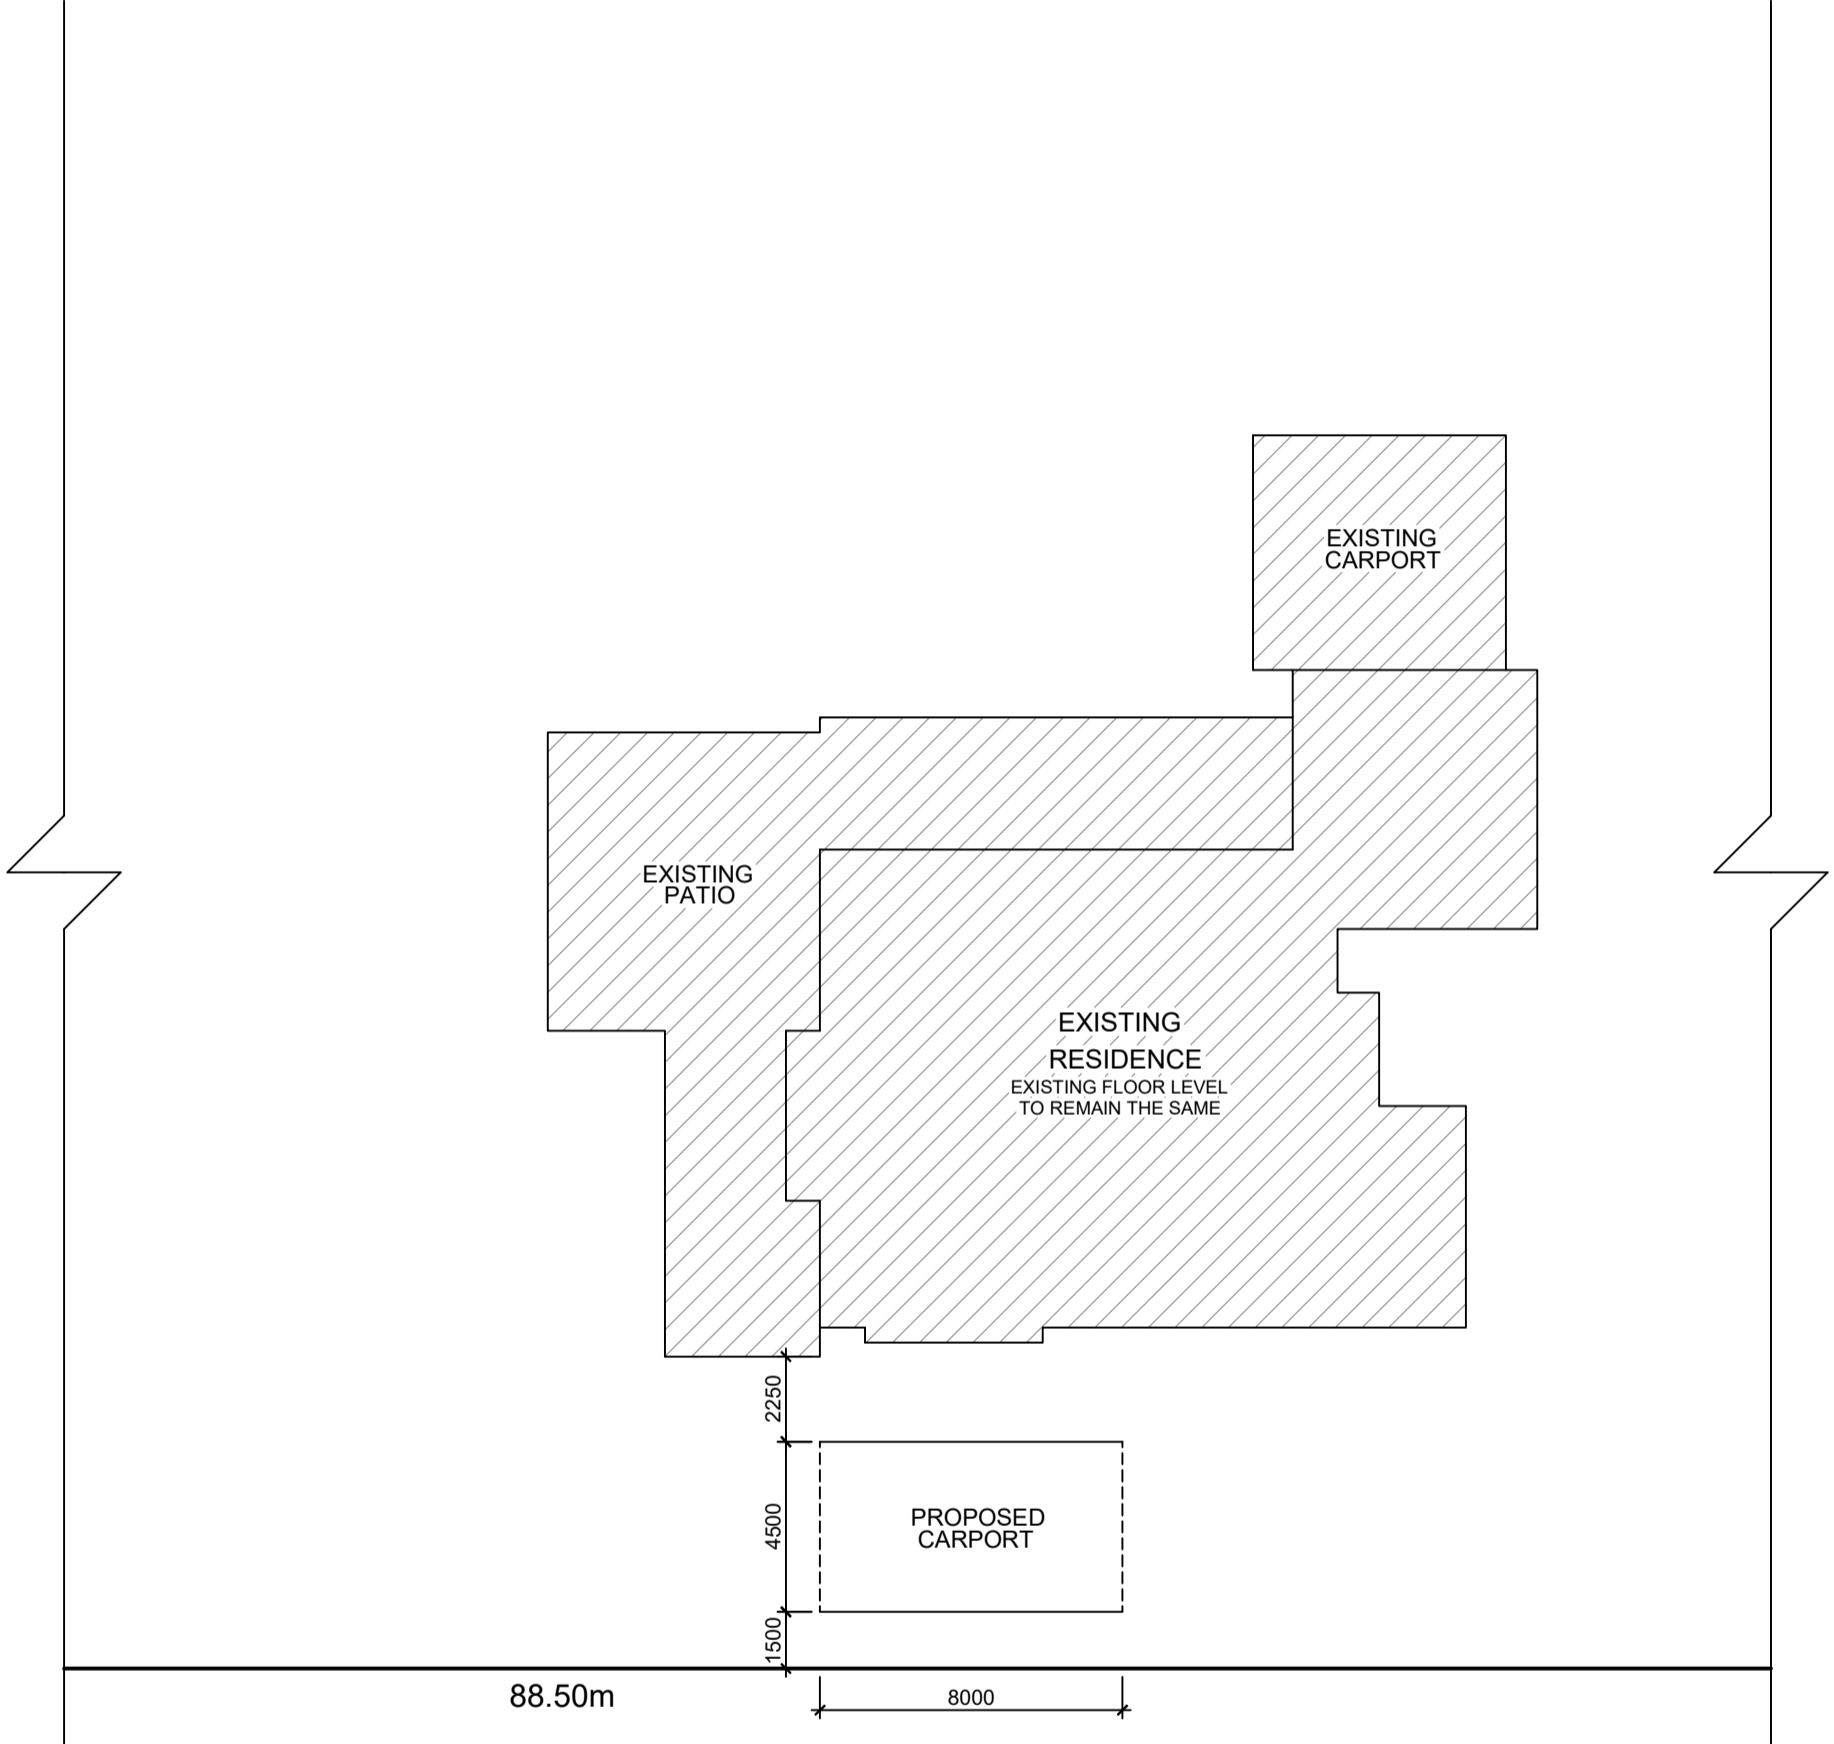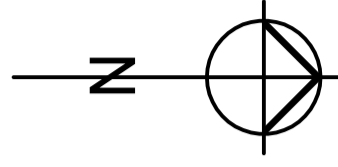

**SITE PLAN**  
SCALE 1 : 200

©COPYRIGHT

	<b>CLIENT:</b> THE SHED COMPANY	<b>PROJECT NAME:</b> CARPORT ADDITION	<b>JOB NO:</b> 3729	REV DESCRIPTION DWN DATE		
	<b>ADDRESS:</b> 126 STOCK ROAD HERNE HILL WA 6056	<b>DWG TITLE:</b> SITE PLAN.	<b>SCALE:</b> AS NOTED AT A3			
			<b>DRAWN:</b> GP			


NOTE! DO NOT SCALE THIS DRAWING. IT IS THE BUILDER'S EXPRESS RESPONSIBILITY TO CHECK ALL SITE DIMENSIONS PRIOR TO FABRICATION OR COMMENCEMENT OF ANY WORK. ANY FORM OF REPRODUCTION OF THIS DRAWING IN FULL OR IN PART WITHOUT WRITTEN PERMISSION OF THE ARCHITECT CONSTITUTES AN INFRINGEMENT OF COPYRIGHT.

NOTE! ALL CONSTRUCTION TO BE IN ACCORDANCE WITH ALL ENGINEERS DETAILS. ALL RELEVANT AUSTRALIAN STANDARDS & THE BUILDING CODE OF AUSTRALIA

**DEPARTMENT OF PLANNING, LANDS  
AND HERITAGE**

DATE  
**16-May-2022**

FILE  
**21-50770-1**

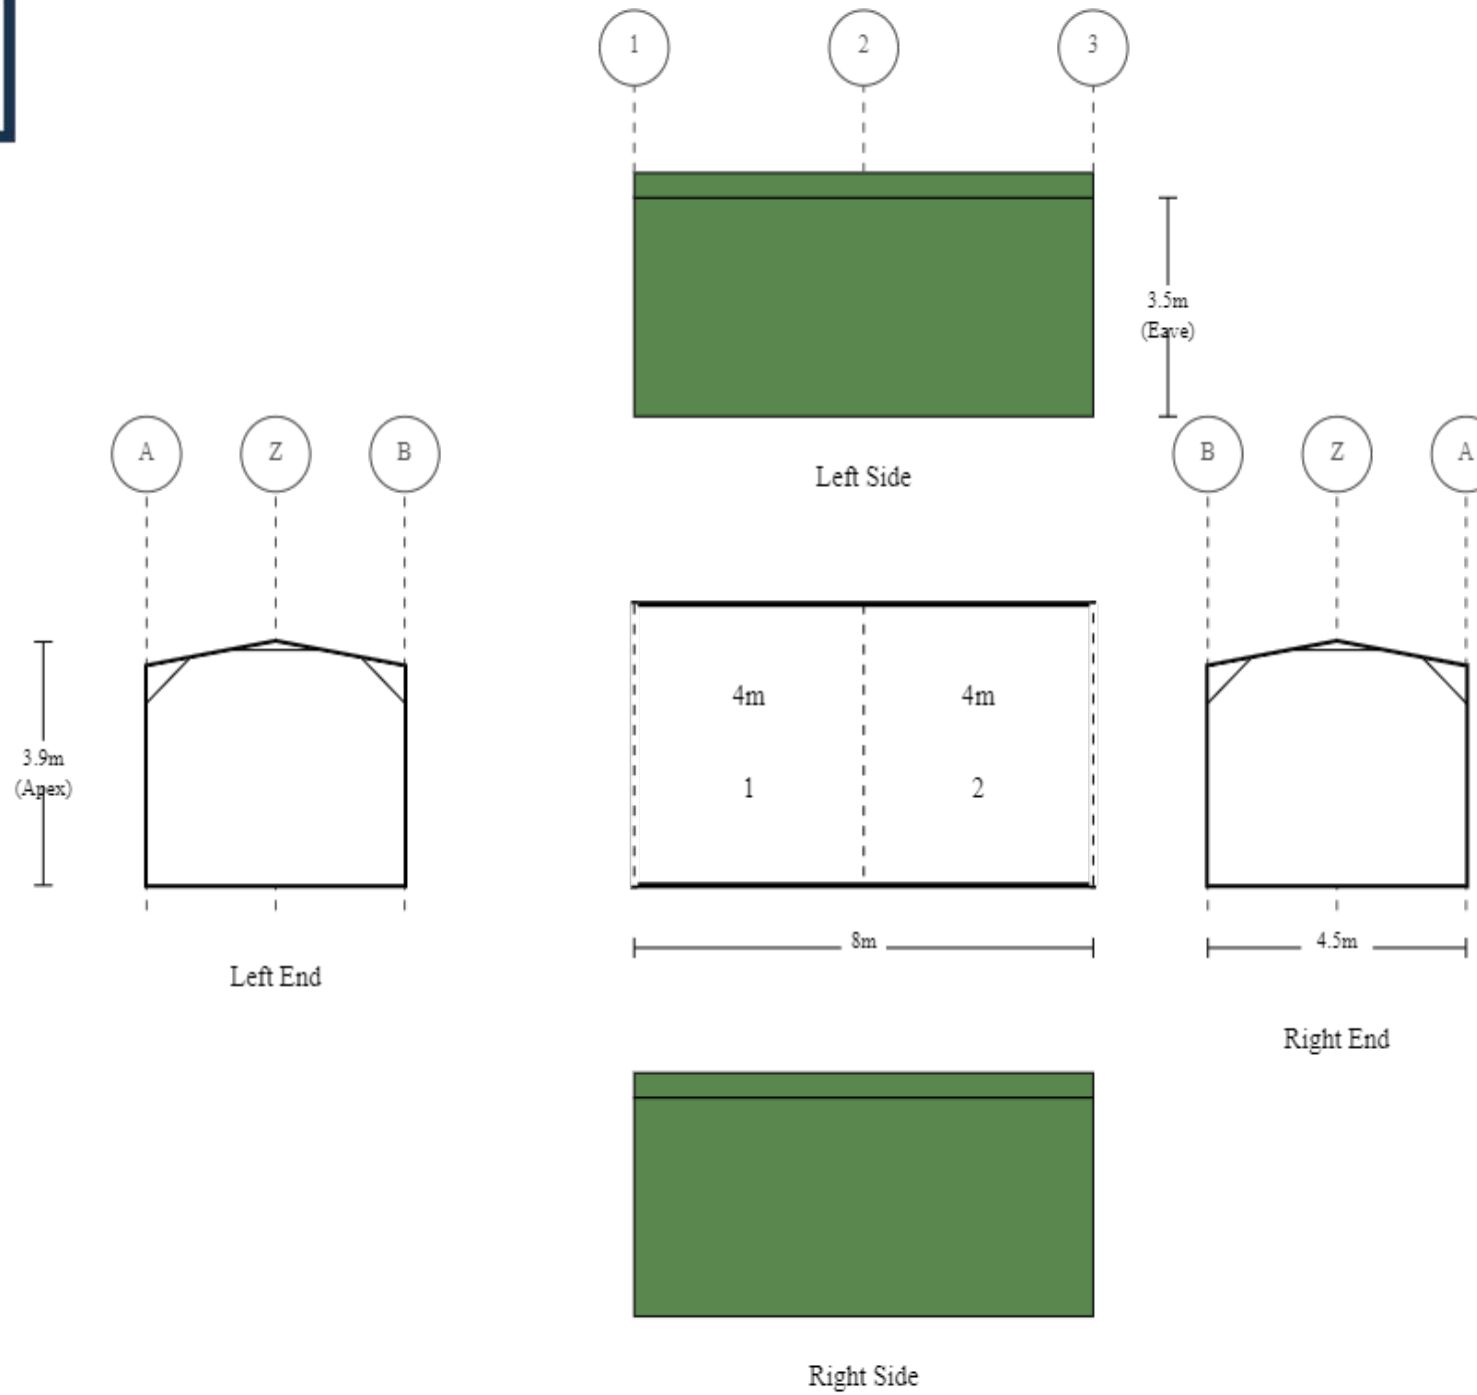

Purchaser Name: DOnna MConkey

Site Address: 126 Stock Rd Heme Hill WA6056 Australia

Drawing # tammau2203008-2

Print Date: 15/03/22

**Layout**  
Not to Scale  
© Copyright Steelx IP Pty Ltd

Seller: THE Shed CompanyMundaring  
Name: Tammy Maurer  
Phone: (08) 6394 5020  
Fax: (08) 9295 0725  
Email: tammy.maurer@theshedcompany.com.au