




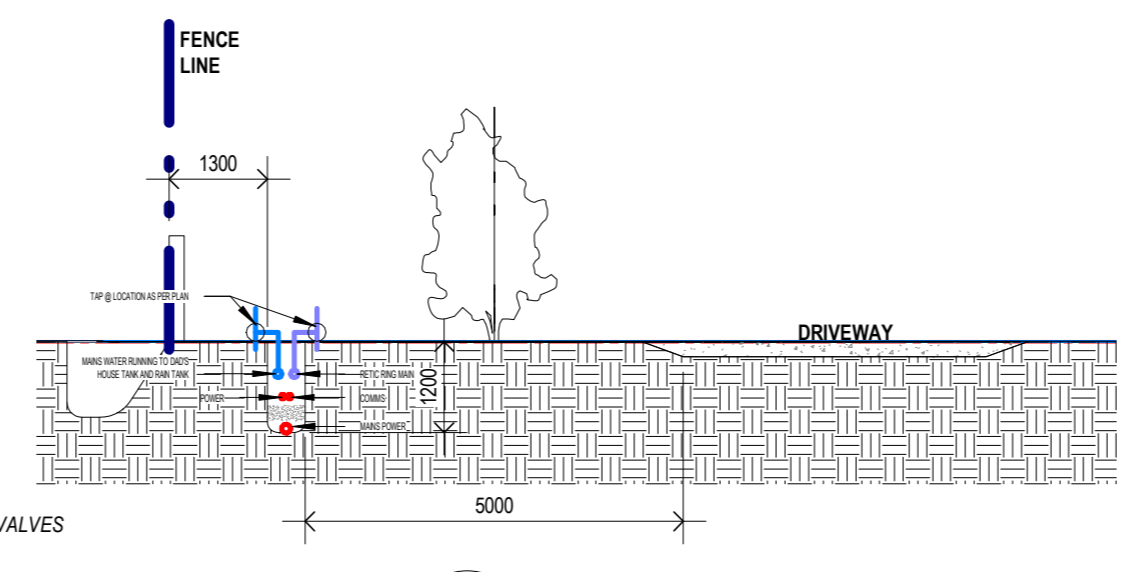

1 SITE PLAN
SCALE 1 : 1000

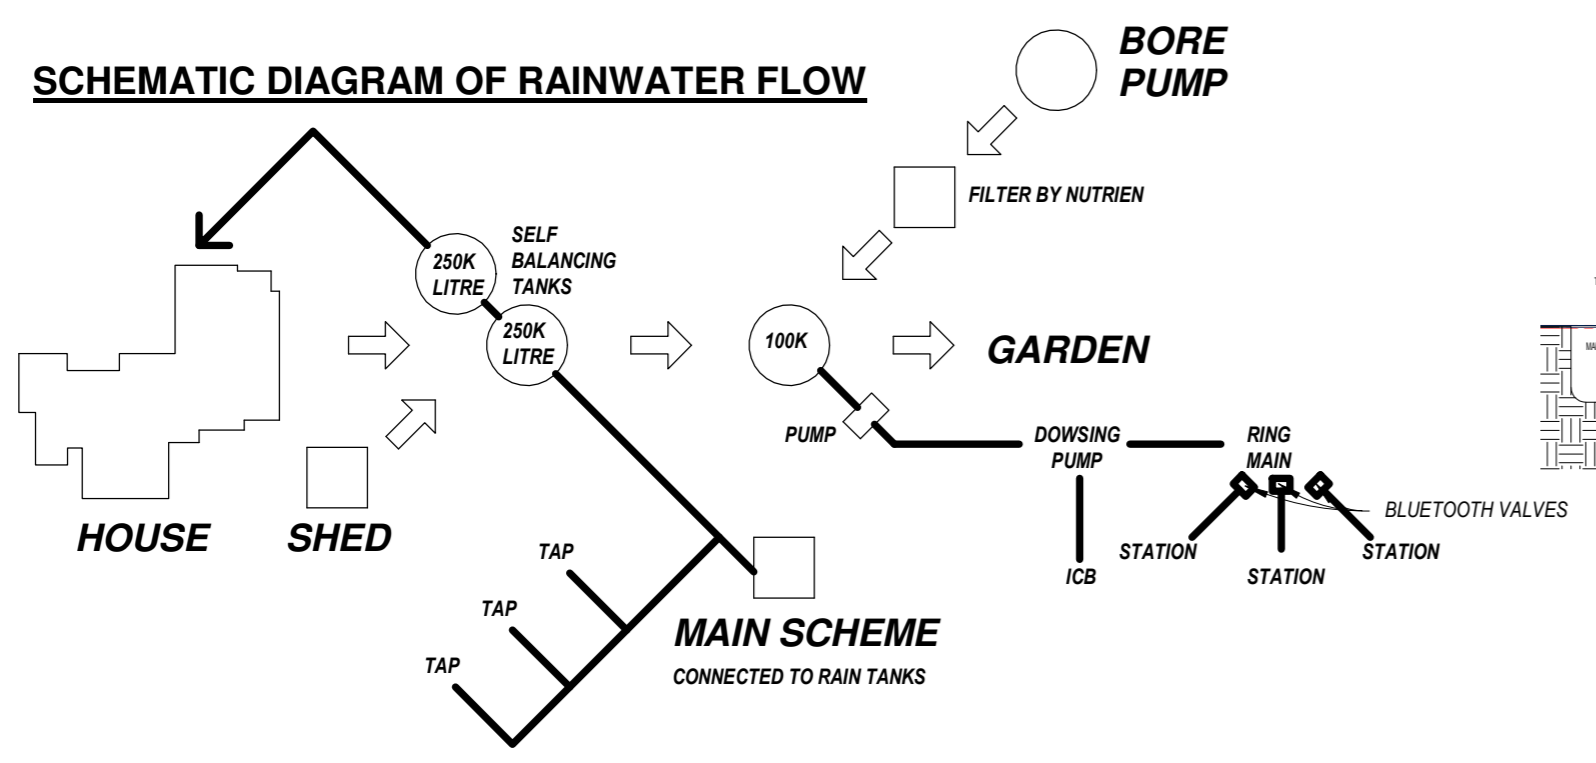

3 SECTION 01
SCALE 1 : 100

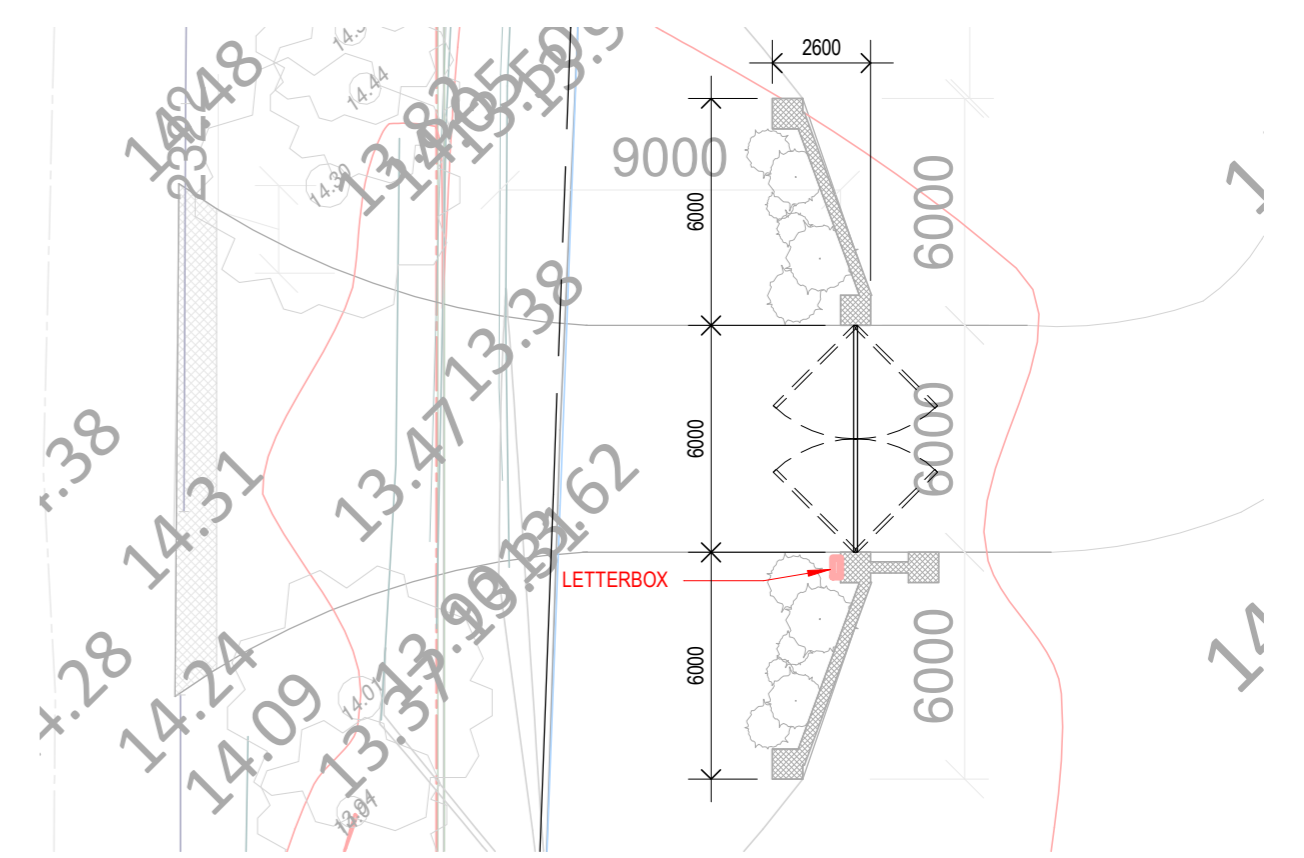

4 ENTRY GATE CALLOUT PLAN
SCALE 1 : 200