



FLOOR PLAN

 

COMMERCIAL WAREHOUSE GROUND FLOOR PLAN
SCALE 1:100

FLOOR PLAN

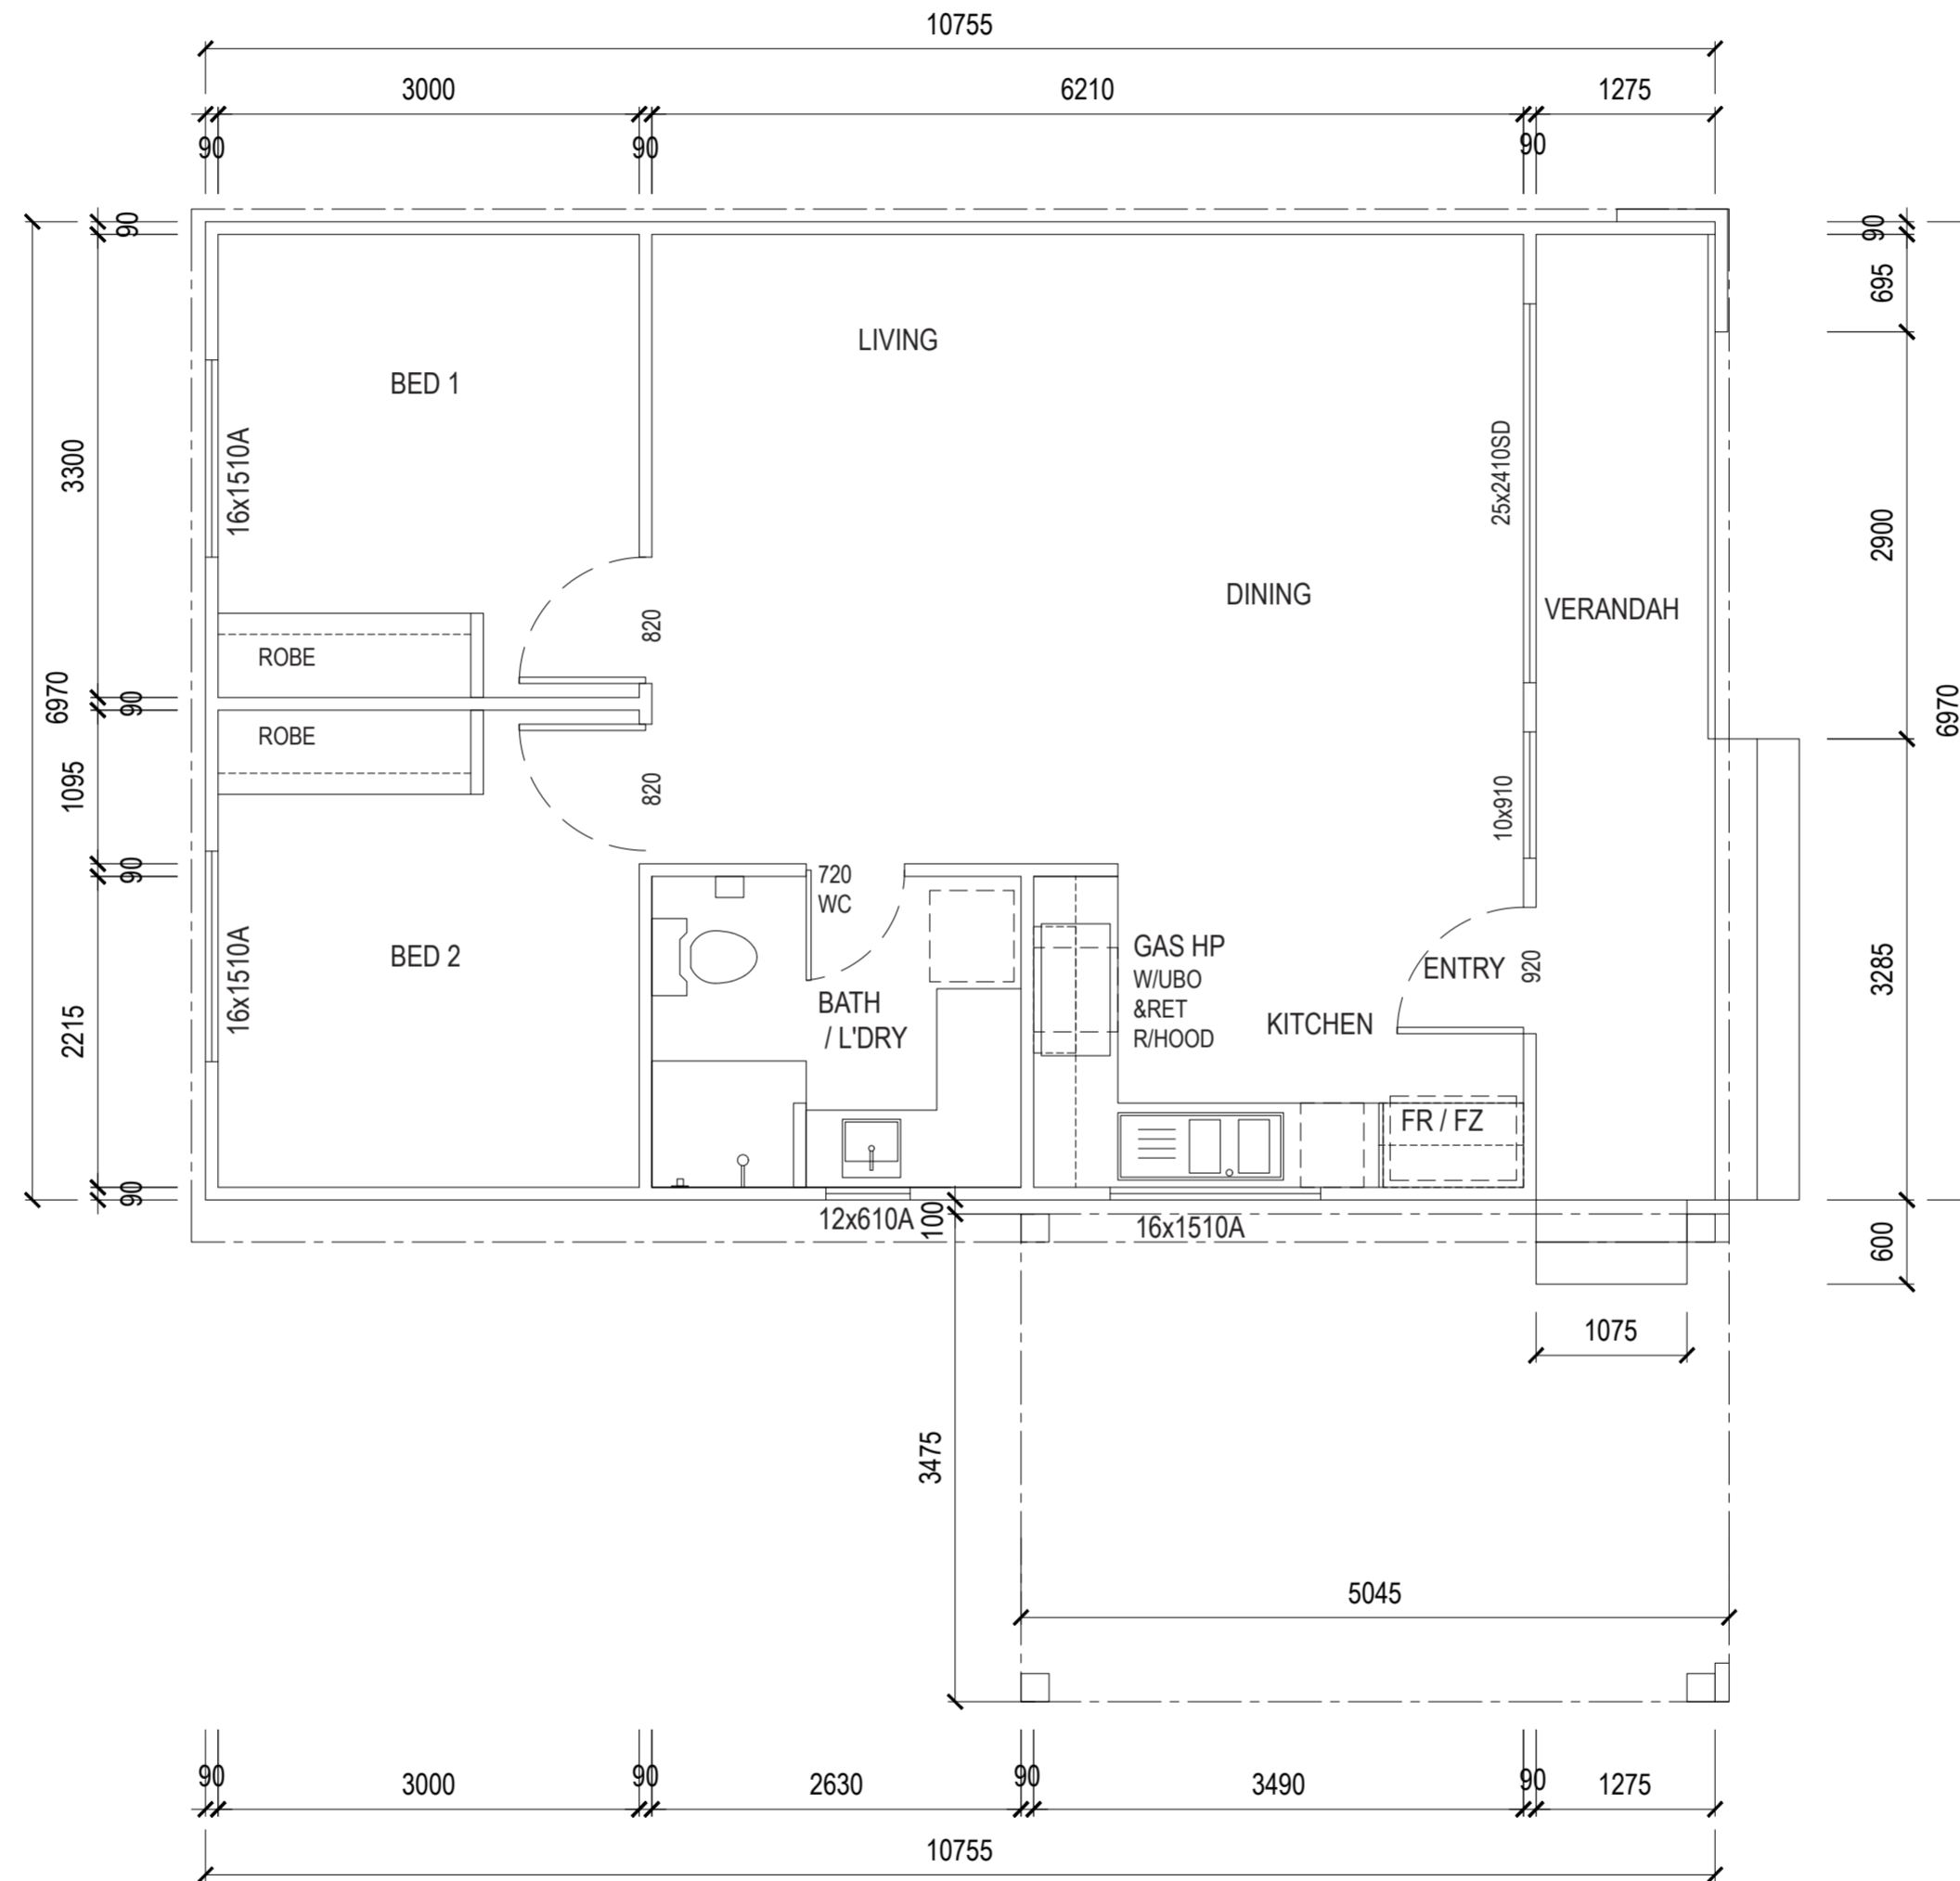

2 BEDROOM DWELLING GROUND FLOOR PLAN
SCALE 1:50

| | | | |
|--|------------|-----------|----------|
| PROJECT INTENSIVE HORTICULTURE (LILJUBE ORCHARD AND MUSHROOM PRODUCTION) AND TOURIST DEVELOPMENT | | | |
| TITLE | AS SHOWN | | |
| DATE | 04/26 | SCALE | AS SHOWN |
| BUILDER | REG.101734 | SHEET NO. | 09 |