

Appendix E: Armadale Station Development Plans

BYFORD RAIL EXTENSION

ARMADALE STATION & PRECINCT ARCHITECTURE



Artist interpretation showing landscaping maturity at 5-10 years for illustrative purposes only

FOR DEVELOPMENT APPLICATION PRINT IN COLOUR

DETAILED DESIGN

REV	DATE	AMENDMENT	DSN	DRN	CHK	APP
C.02	30-06-23	ISSUED FOR DA	P.Q.	D.C.	D.B.	A.E.
C	02-06-23	ISSUED FOR IDD - PTA REVIEW	P.Q.	D.C.	D.B.	A.E.
B	10-02-23	RE-ISSUED FOR RD - PTA REVIEW	P.Q.	D.C.	D.B.	A.E.
A	05-08-22	ISSUED FOR RD - PTA REVIEW	P.Q.	D.C.	D.B.	A.E.

ORIG SIZE	A1	NOT TO SCALE	This document must not be copied without PTA's written permission, and the contents thereof must not be imparted to a third party nor be used for any unauthorised purpose.			
-----------	----	--------------	---	--	--	--



REFERENCES

SCALE

N.T.S

DATUM

HORIZONTAL: PCG2020

VERTICAL: AHD71

DESIGNED	P.Quang
DRAWN	D.Chan
CHECKED	D.Bate
APPROVED	A.Eyres
DATE	30-06-23

	BYFORD RAIL EXTENSION
	ARMADALE STATION ARCHITECTURAL COVER SHEET
PTA Drawing No: 11-A-107-AR0010	Rev: C.02

ARMADALE STATION - ARCHITECTURE DA DRAWING LIST		
PTA DRAWING NO.	METCONN DRAWING NO.	DRAWING NAME
11-A-107-AR0010	R30-WWH-DWG-AR-225-00001	COVER SHEET
	R30-WWH-DWG-AR-225-00002	DRAWING LIST
	R30-WWH-DWG-AR-225-00003	EXPLODED AXONOMETRY
11-A-107-AR0012	R30-WWH-DWG-AR-225-10000	OVERALL PRECINCT PLAN
11-A-107-AR0014	R30-WWH-DWG-AR-225-10301	SITE PLAN - CONCOURSE LEVEL - STATION BUILDING
11-A-107-AR0016	R30-WWH-DWG-AR-225-10401	SITE PLAN - CONCOURSE LEVEL - CAR PARK
11-A-107-AR0017	R30-WWH-DWG-AR-225-12051	STN FLOOR PLAN - CONCOURSE LEVEL - STN BLDNG
11-A-107-AR0018	R30-WWH-DWG-AR-225-12052	STN FLOOR PLAN - CONC. MAINTENANCE - STN BLDNG
11-A-107-AR0019	R30-WWH-DWG-AR-225-12053	STN FLOOR PLAN - PLATFORM LEVEL - STN BLDNG
11-A-107-AR0020	R30-WWH-DWG-AR-225-12054	STN ROOF PLAN - PLATFORM ROOF - STN BLDNG
11-A-107-AR0021	R30-WWH-DWG-AR-225-12061	STN FLOOR PLAN - CONC. LEVEL - BUS INT NORTH
11-A-107-AR0022	R30-WWH-DWG-AR-225-12062	STN ROOF PLAN - BUS CANOPY - BUS INT NORTH
11-A-107-AR0025	R30-WWH-DWG-AR-225-12151	STN CEILING PLAN - CONCOURSE LEVEL - STN BLDNG
11-A-107-AR0026	R30-WWH-DWG-AR-225-12153	STN CEILING PLAN - PLATFORM LEVEL - STN BLDNG
11-A-107-AR0027	R30-WWH-DWG-AR-225-12161	STN CEILING PLAN - CONC. LEVEL - BUS INT NORTH
11-A-107-AR0028	R30-WWH-DWG-AR-225-20000	STATION ELEVATIONS - SHEET 1
11-A-107-AR0029	R30-WWH-DWG-AR-225-20001	STATION ELEVATIONS - SHEET 2
11-A-107-AR0031	R30-WWH-DWG-AR-225-20003	STATION ELEVATIONS - SHEET 4
11-A-107-AR0032	R30-WWH-DWG-AR-225-20004	STATION ELEVATIONS - SHEET 5
11-A-107-AR0033	R30-WWH-DWG-AR-225-30000	STATION SECTIONS - SHEET 1
11-A-107-AR0034	R30-WWH-DWG-AR-225-30001	STATION SECTIONS - SHEET 2
11-A-107-AR0035	R30-WWH-DWG-AR-225-30002	STATION SECTIONS - SHEET 3
	R30-WWH-DWG-AR-225-00004	PERSPECTIVE
	R30-WWH-DWG-AR-225-00005	PERSPECTIVE
	R30-WWH-DWG-AR-225-00006	PERSPECTIVE
	R30-WWH-DWG-AR-225-00007	PERSPECTIVE
	R30-WWH-DWG-AR-225-00008	PERSPECTIVE
	R30-WWH-DWG-AR-225-00009	PERSPECTIVE
	R30-WWH-DWG-AR-225-00010	PERSPECTIVE

FOR DEVELOPMENT APPLICATION PRINT IN COLOUR


DETAILED DESIGN

C.02	30-06-23	ISSUED FOR DA	P.Q.	D.C.	D.B.	A.E.
REV	DATE	AMENDMENT	DSN	DRN	CHK	APP
ORIG SIZE	NOT TO SCALE		This document must not be copied without PTA's written permission, and the contents thereof must not be imparted to a third party nor be used for any unauthorised purpose.			
A1			Contractor No:R30-WWH-DWG-AR-225-00002 Rev: C.02			



REFERENCES	SCALE N.T.S.	DESIGNED P.Quang
	DATUM	DRAWN D.Chan
	HORIZONTAL: PCG2020	CHECKED D.Bate
	VERTICAL: AHD71	APPROVED A.Eyres
		DATE 30-06-23

BYFORD RAIL EXTENSION	
ARMADALE STATION ARCHITECTURAL DRAWING LIST	
	Rev: C.02

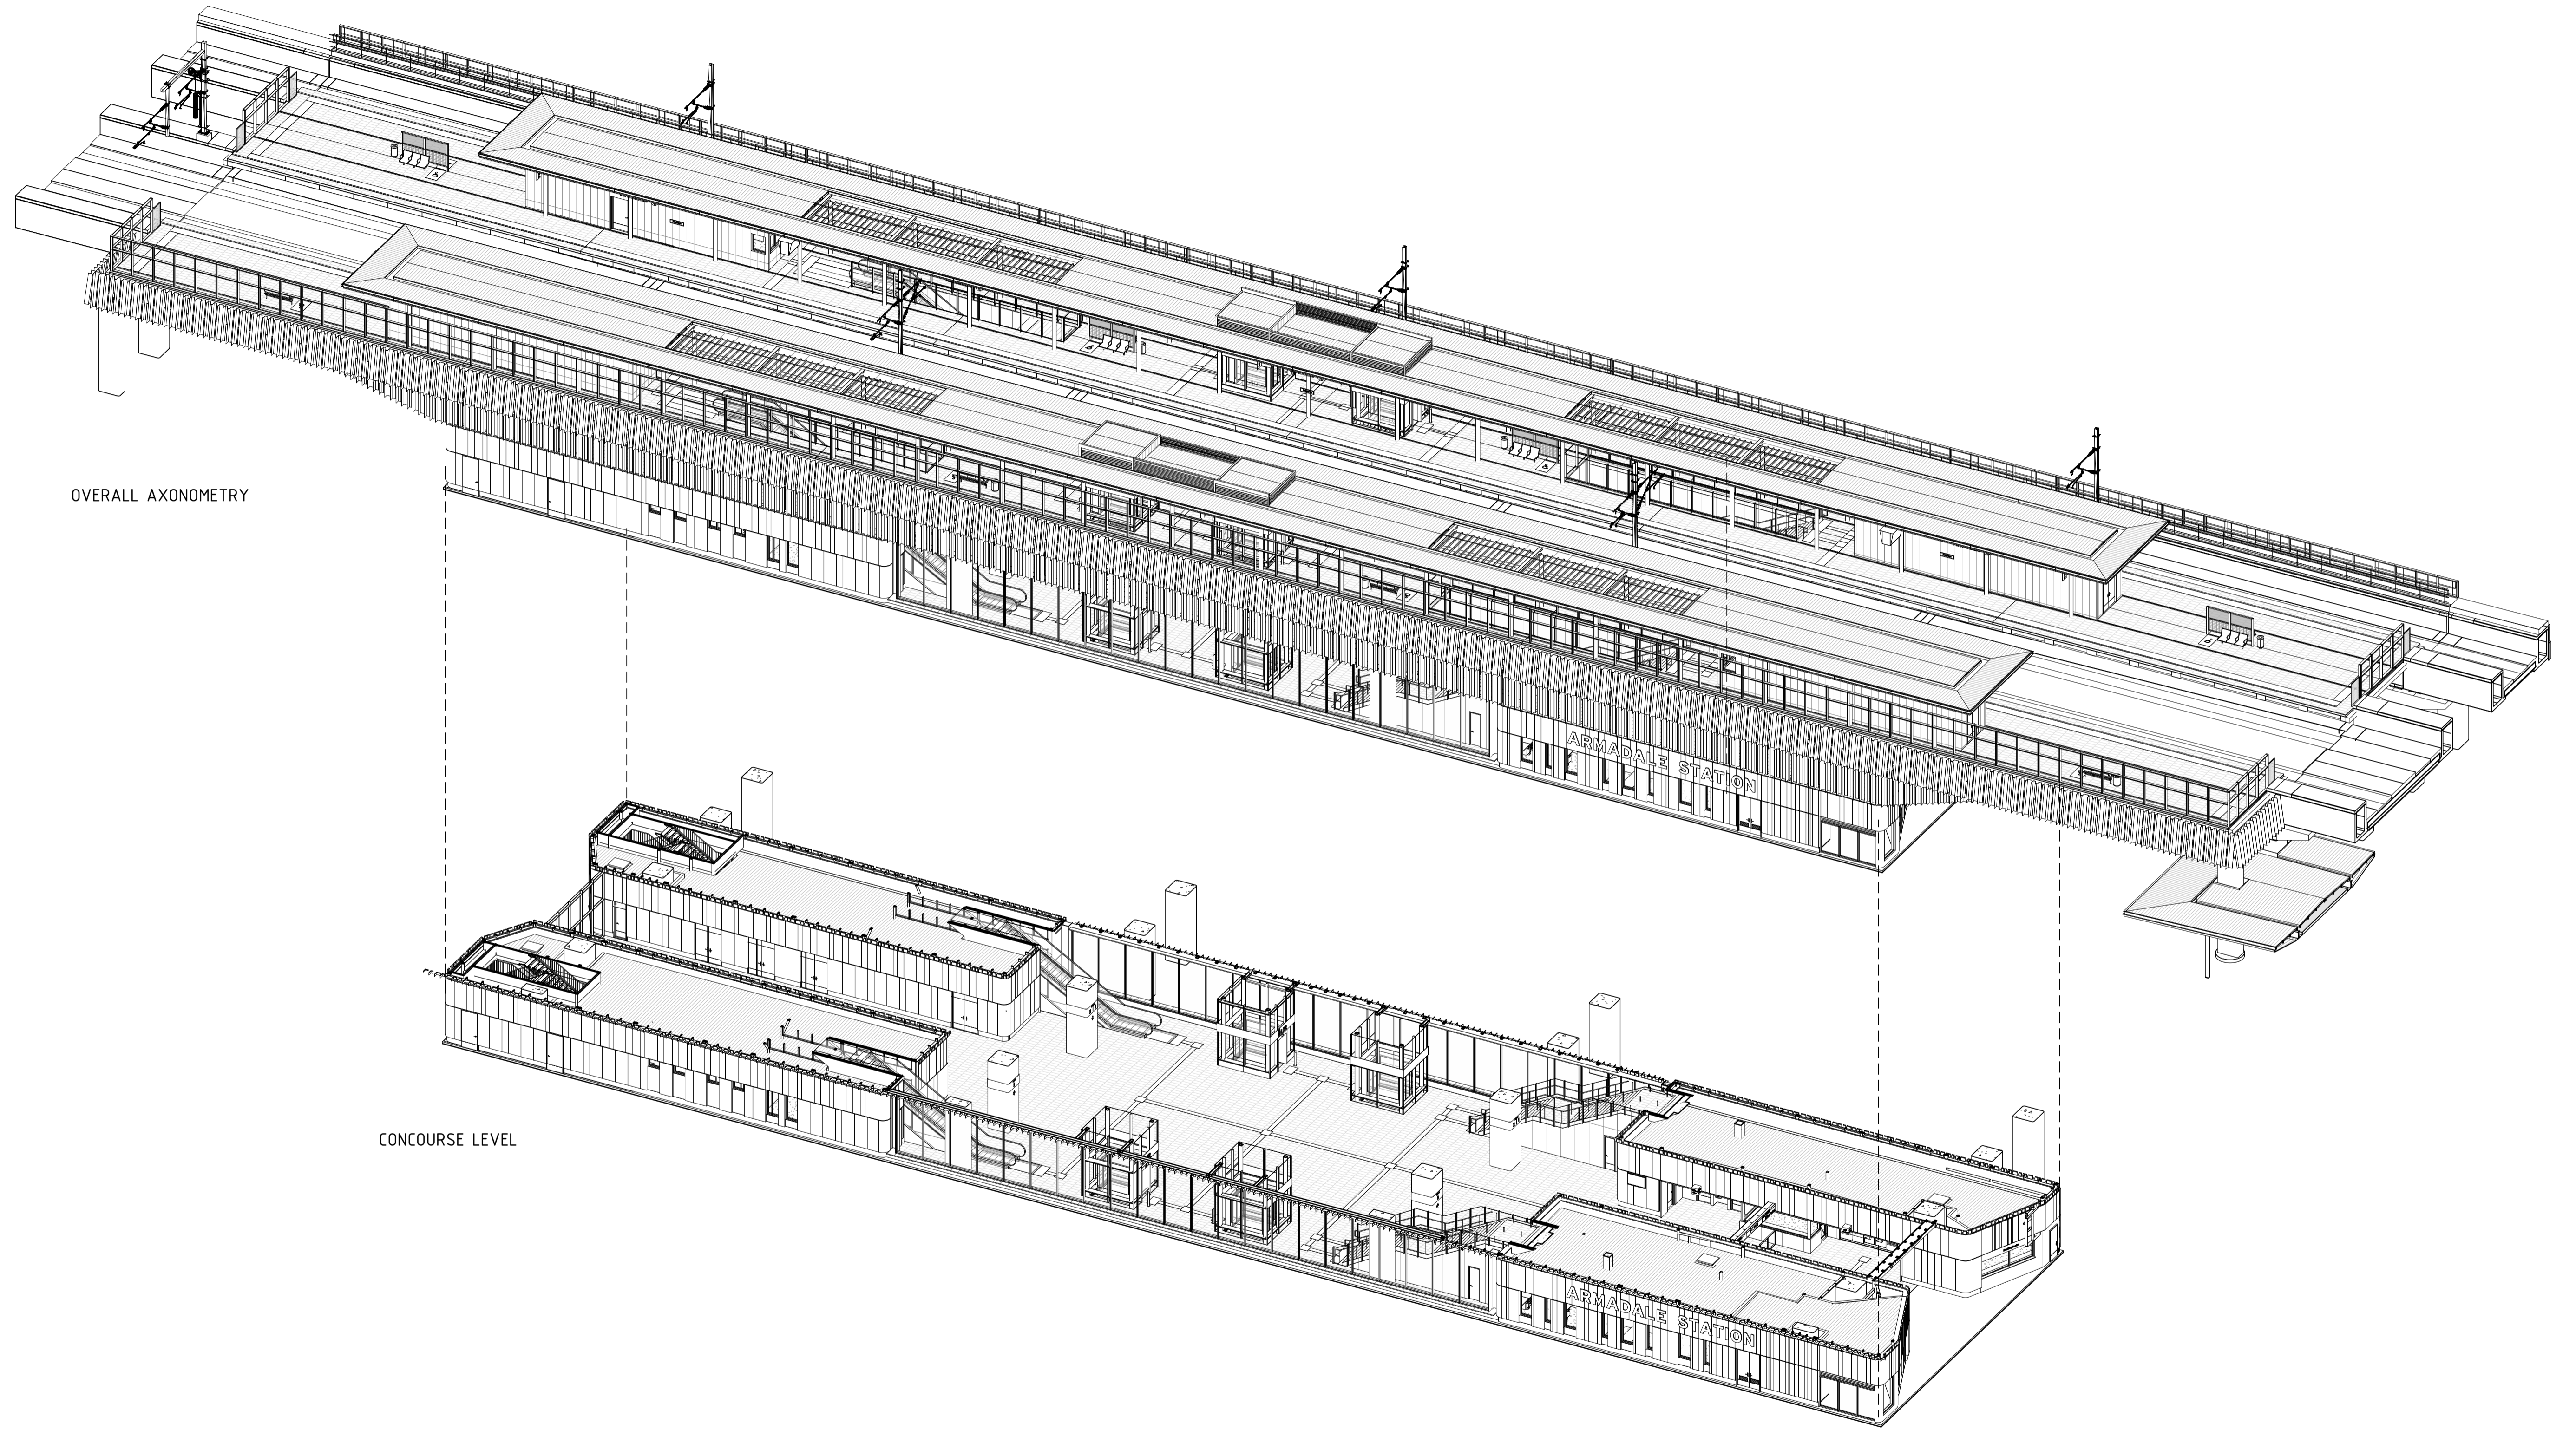

OVERALL AXONOMETRY

CONCOURSE LEVEL



FOR DEVELOPMENT APPLICATION PRINT IN COLOUR
DETAILED DESIGN

C.02	30-06-23	ISSUED FOR DA	P.Q.	D.C.	D.B.	A.E.
REV	DATE	AMENDMENT	DSN	DRN	CHK	APP
A1		NOT TO SCALE	This document must not be copied without PTA's written permission, and the contents thereof must not be imparted to a third party nor be used for any unauthorised purpose.			



REFERENCES	SCALE	DESIGNED	P.Quang
	DATUM	DRAWN	D.Chan
	HORIZONTAL: PCG2020	CHECKED	D.Bate
	VERTICAL: AHD71	APPROVED	A.Eyres
		DATE	30-06-23

BYFORD RAIL EXTENSION	
ARMADALE STATION	
ARCHITECTURAL	
EXPLODED AXONOMETRY	
Rev: C.02	

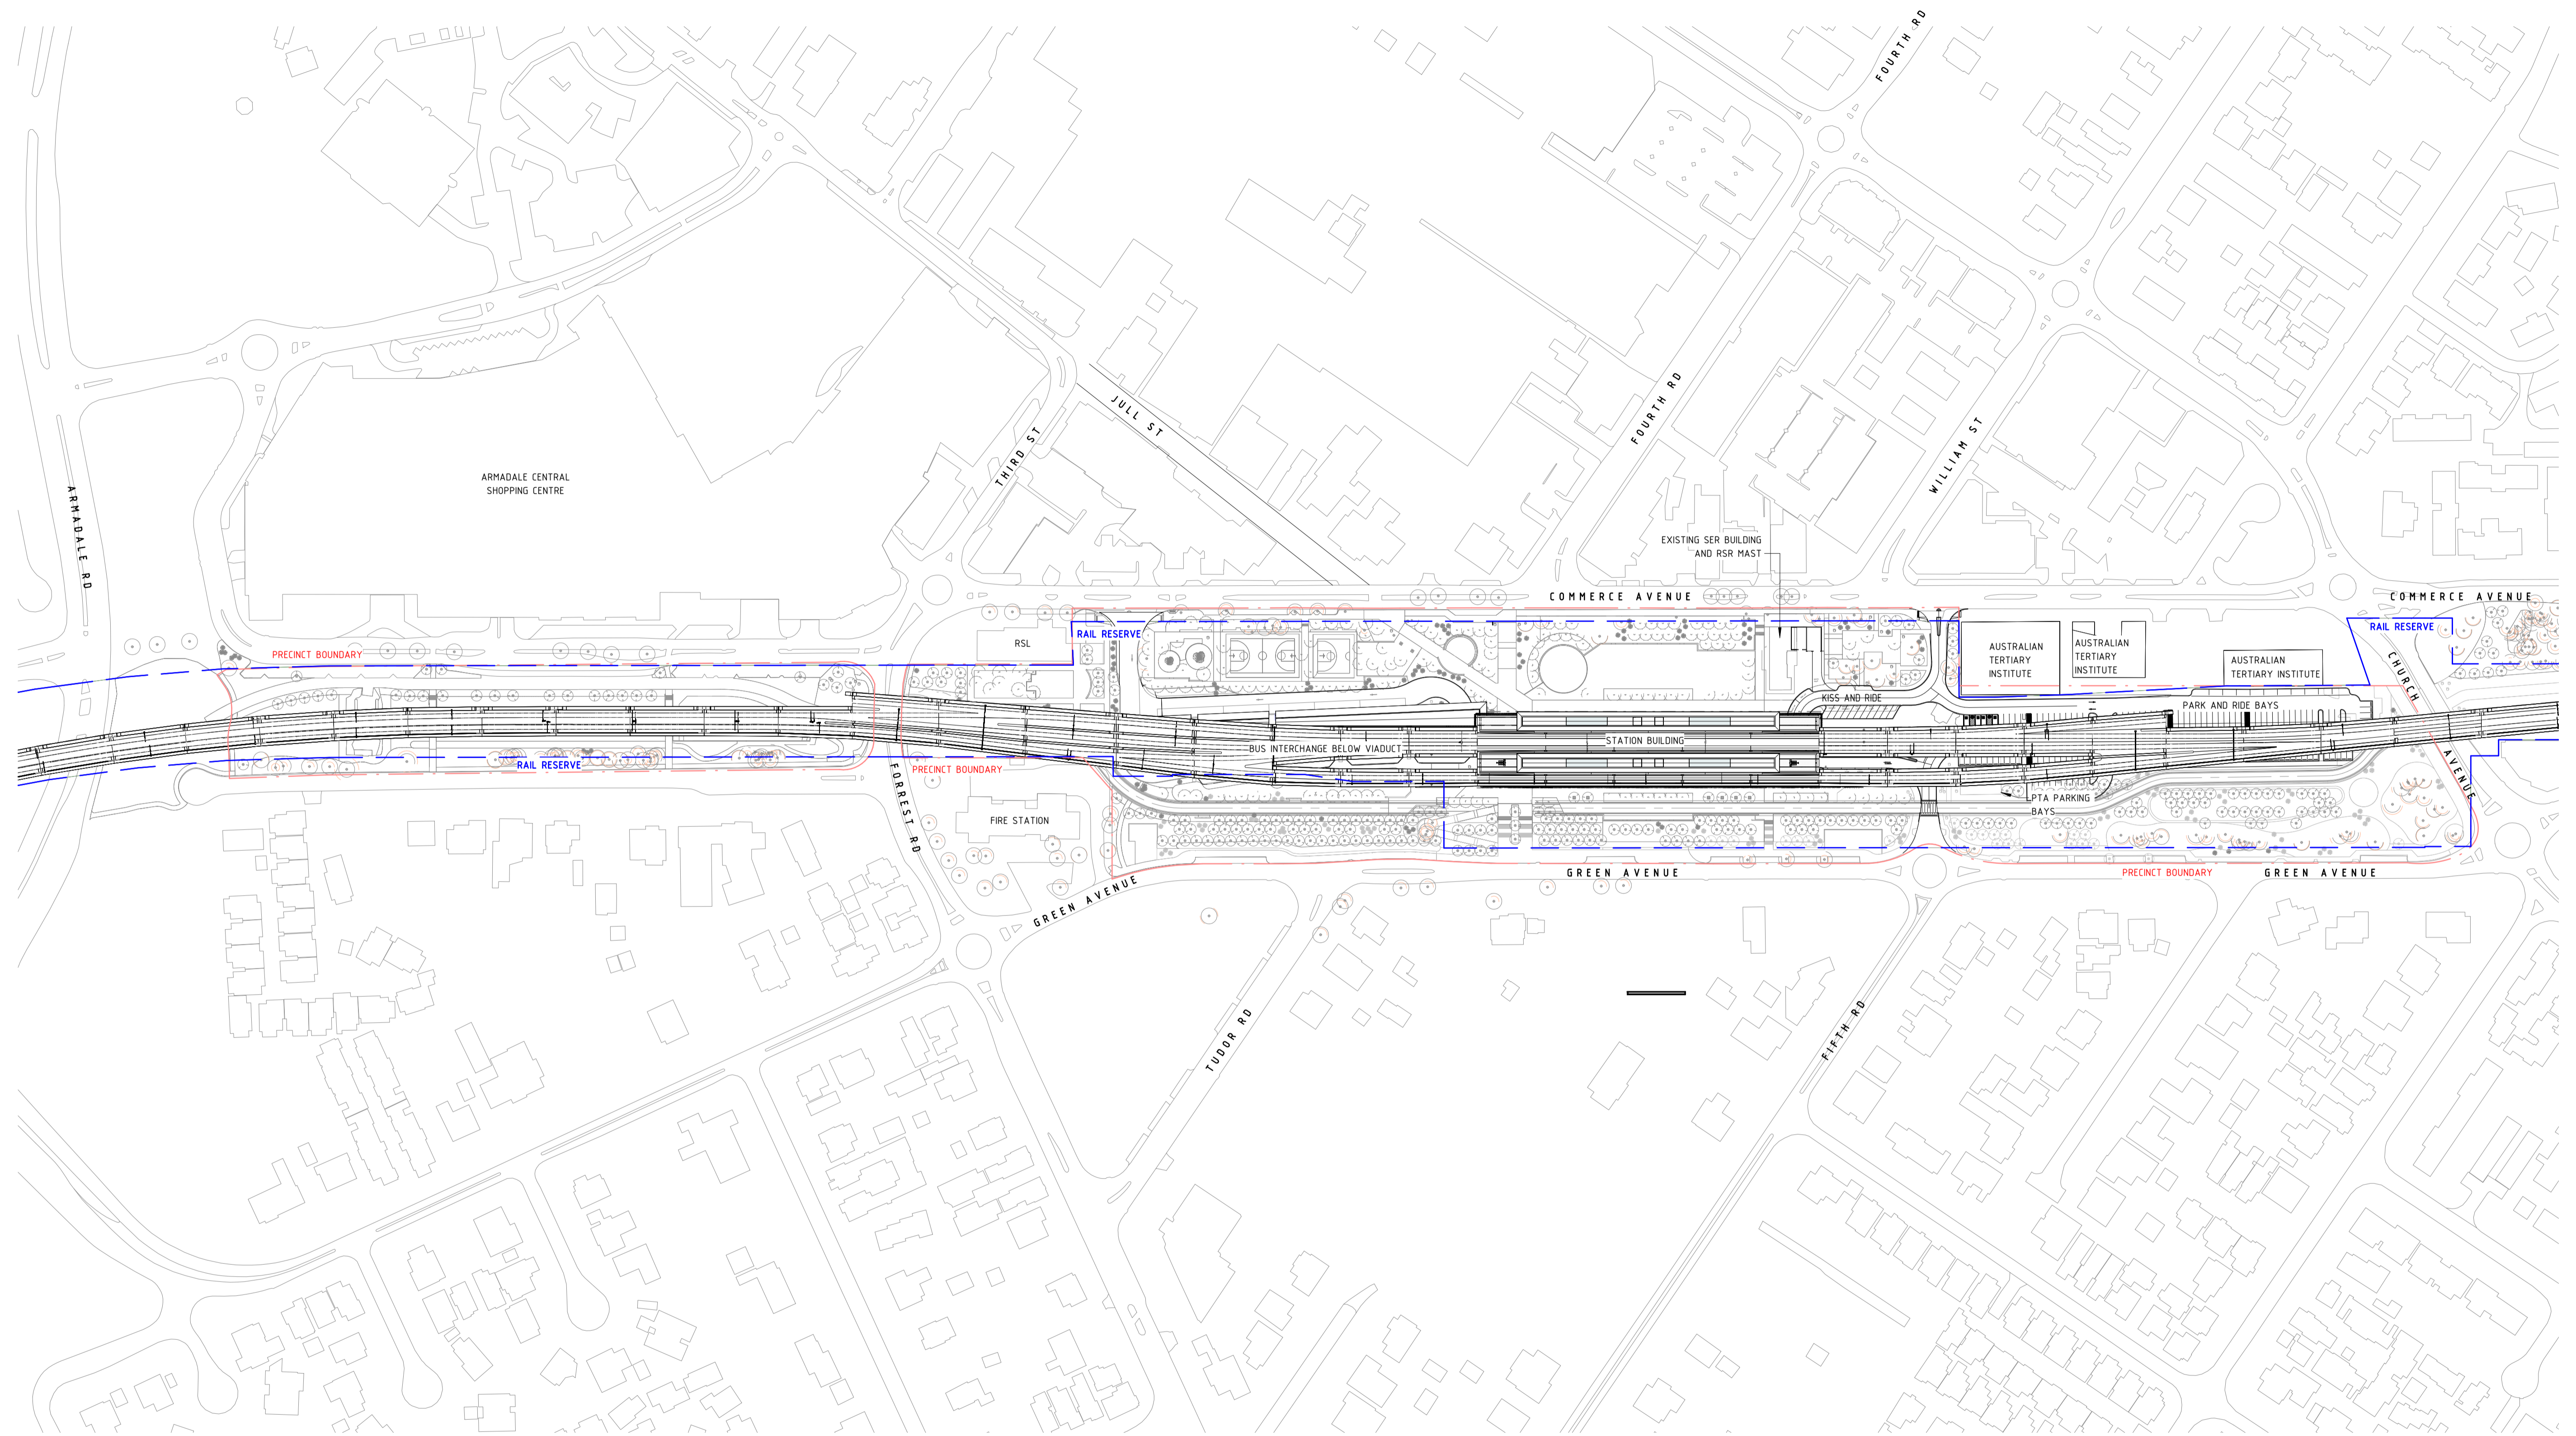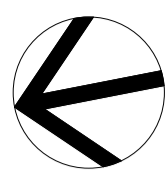

FOR DEVELOPMENT APPLICATION PRINT IN COLOUR
DETAILED DESIGN

REV	DATE	AMENDMENT	DSN	DRN	CHK	APP
C.02	30-06-23	ISSUED FOR DA	P.Q.	A.C.	D.B.	A.E.
C	02-06-23	ISSUED FOR IDD - PTA REVIEW	P.Q.	A.C.	D.B.	A.E.
B	10-02-23	RE-ISSUED FOR RD - PTA REVIEW	P.Q.	A.C.	D.B.	A.E.
A	05-08-22	ISSUED FOR RD - PTA REVIEW	P.Q.	A.C.	D.B.	A.E.

ORIG SIZE	0 15000 30000 45000 60000 75000 150000mm	This document must not be copied without PTA's written permission, and the contents thereof must not be imparted to a third party nor be used for any unauthorised purpose.
A1	AT ORIGINAL PLOT SIZE	





REFERENCES
XR11CI_Arm_Bus_20220601
XR11CI_Arm_Car_20220601
XR11CI_Arm_PShP_20220601

SCALE
1 : 1500

DATUM
HORIZONTAL: PCG2020
VERTICAL: AHD71

DESIGNED	P.Quang
DRAWN	A.Chapeikin
CHECKED	D.Bate
APPROVED	A.Eyres
DATE	30-06-23

	BYFORD RAIL EXTENSION
	ARMADALE STATION ARCHITECTURAL OVERALL PRECINCT PLAN
PTA Drawing No: 11-A-107-AR0012	Rev: C.02

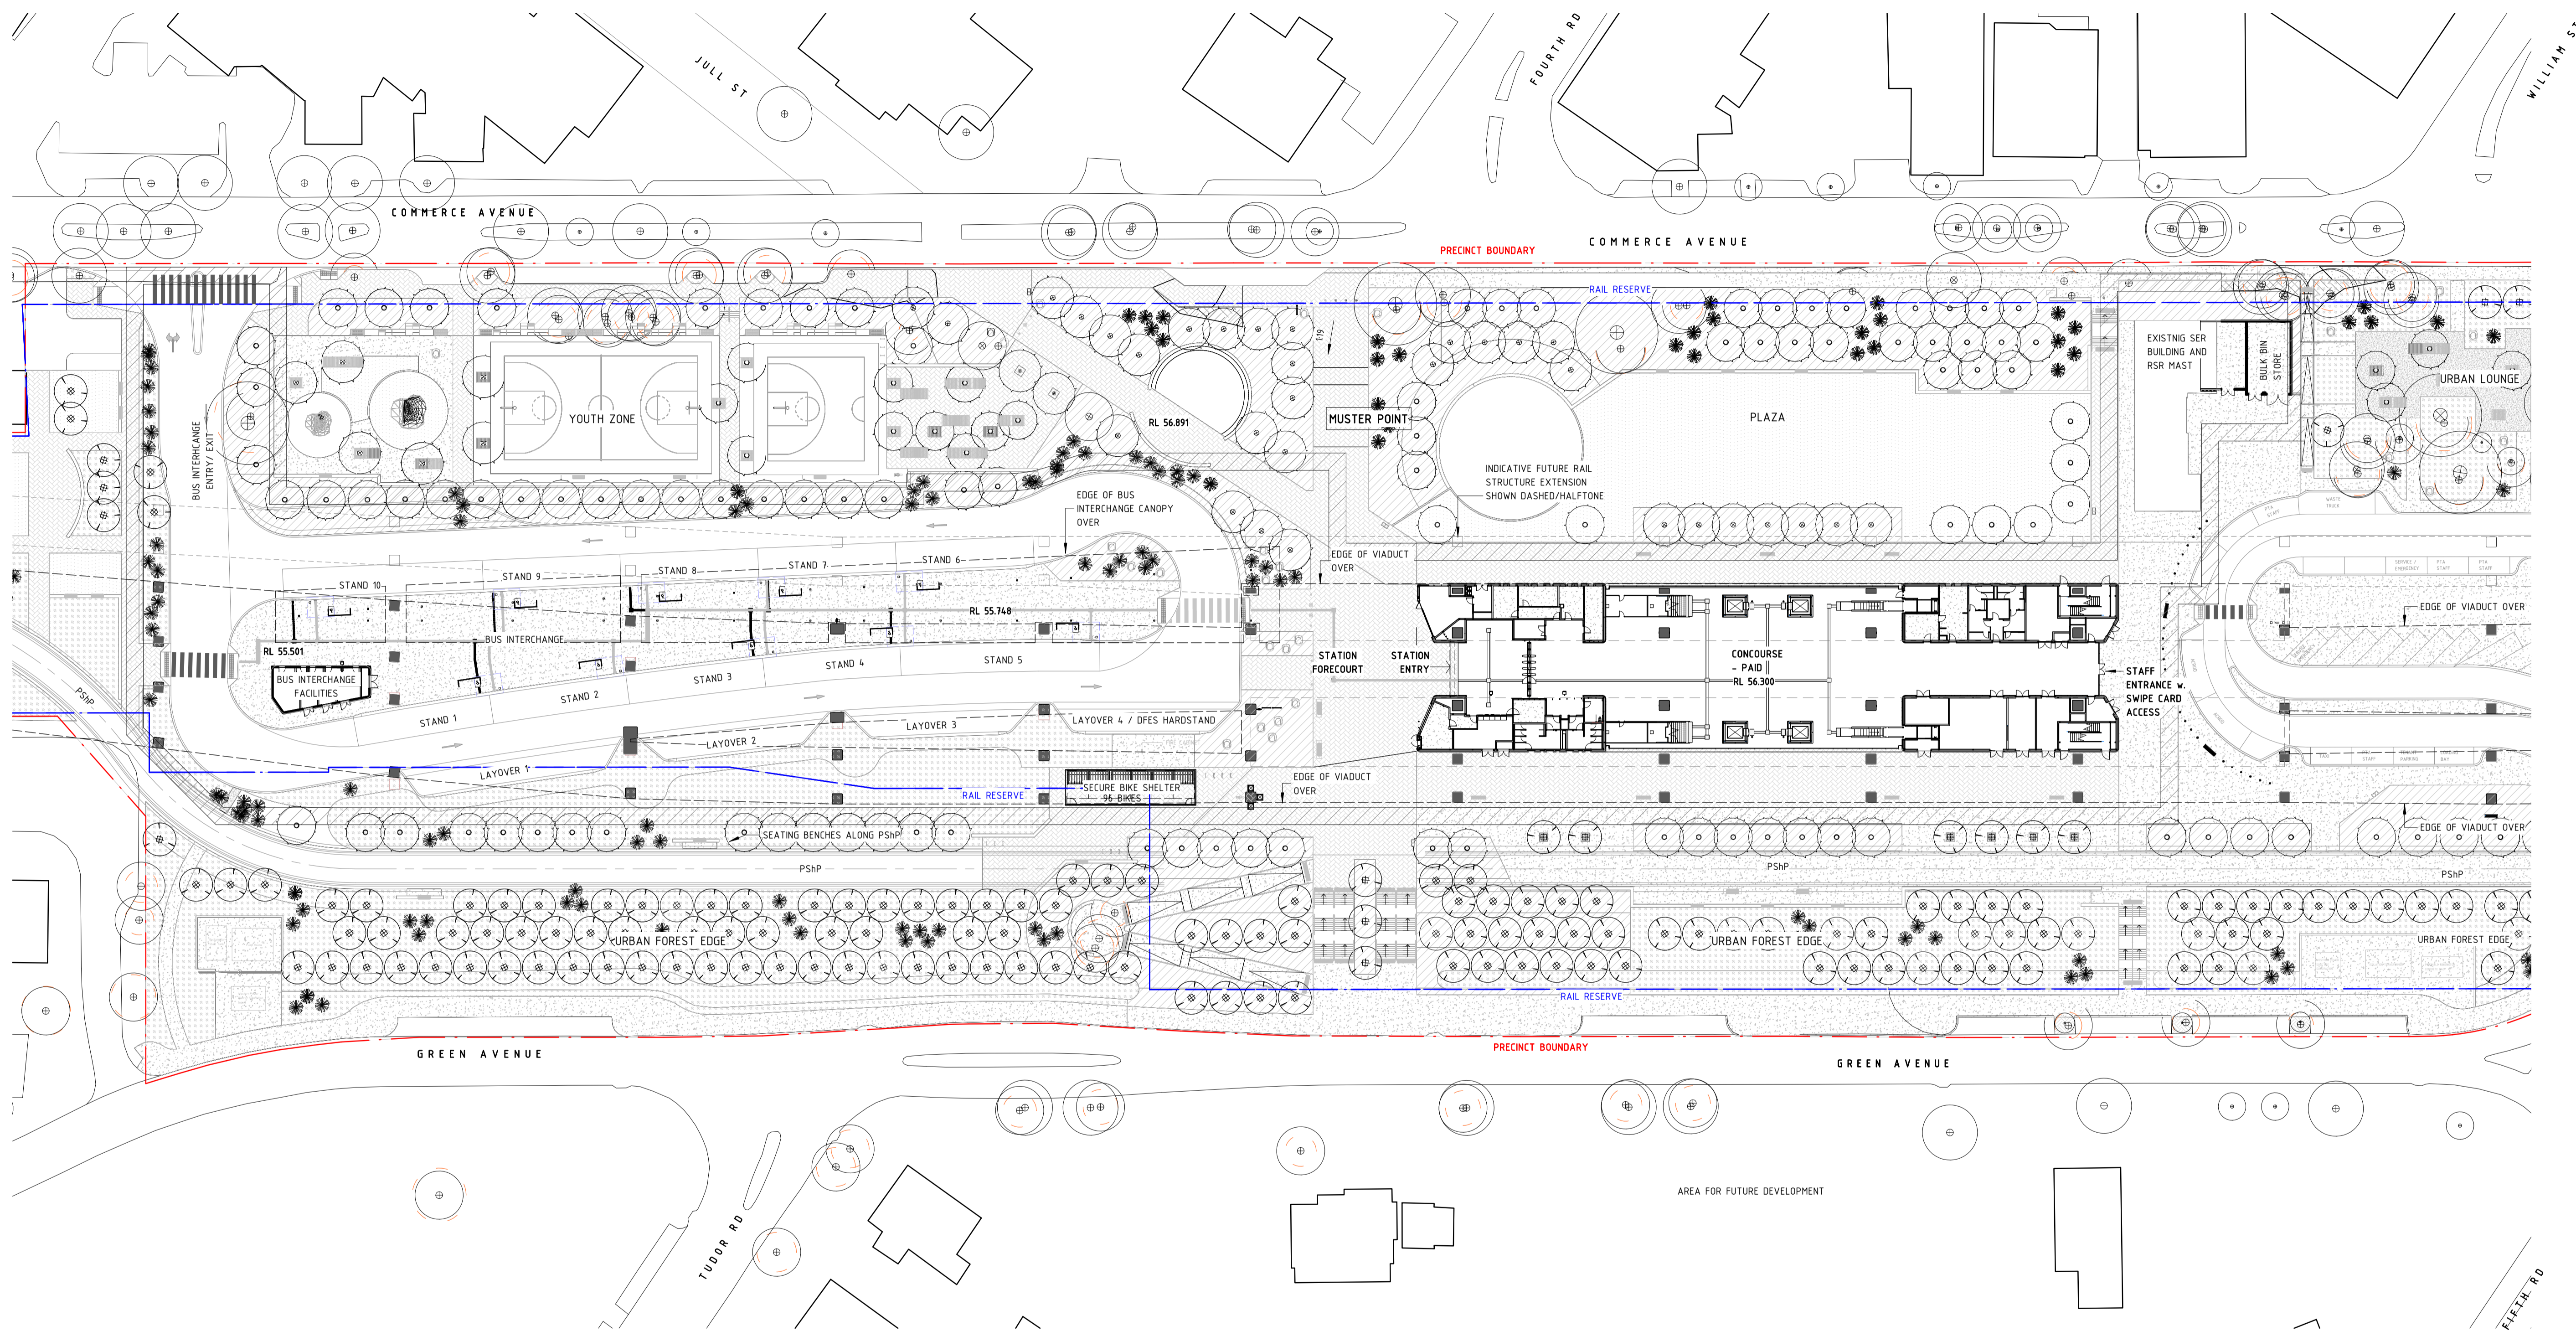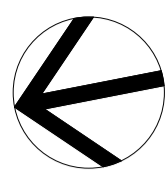

LEGEND
 [Hatched Box] EARTH EXCLUSION ZONE.
 REFER TO EG-260 DRAWINGS FOR DETAIL.

FOR DEVELOPMENT APPLICATION PRINT IN COLOUR
DETAILED DESIGN

REV	DATE	AMENDMENT	DSN	DRN	CHK	APP
C.02	30-06-23	ISSUED FOR DA	P.Q.	A.C.	D.B.	A.E.
C	02-06-23	ISSUED FOR IDD - PTA REVIEW	P.Q.	A.C.	D.B.	A.E.
B	10-02-23	RE-ISSUED FOR RD - PTA REVIEW	P.Q.	A.C.	D.B.	A.E.
A	05-08-22	ISSUED FOR RD - PTA REVIEW	P.Q.	A.C.	D.B.	A.E.

ORIG SIZE: A1
 AT ORIGINAL PLOT SIZE

0 5000 10000 15000 20000 25000 50000mm

This document must not be copied without PTA's written permission, and the contents thereof must not be imparted to a third party nor be used for any unauthorised purpose.



Contractor No:R30-WWH-DWG-AR-225-10301 Rev: C.02

REFERENCES
XR11CI_Arm_Bus_20220601
XR11CI_Arm_Car_20220601
XR11CI_Arm_PShP_20220601

SCALE
1 : 500



DATUM
HORIZONTAL: PCG2020
VERTICAL: AHD71

DESIGNED	P.Quang
DRAWN	A.Chapeikin
CHECKED	D.Bate
APPROVED	A.Eyres
DATE	30-06-23

BYFORD RAIL EXTENSION

ARMADALE STATION
ARCHITECTURAL
SITE PLAN - CONCOURSE LEVEL - STATION BUILDING
 PTA Drawing No: 11-A-107-AR0014

Rev: C.02

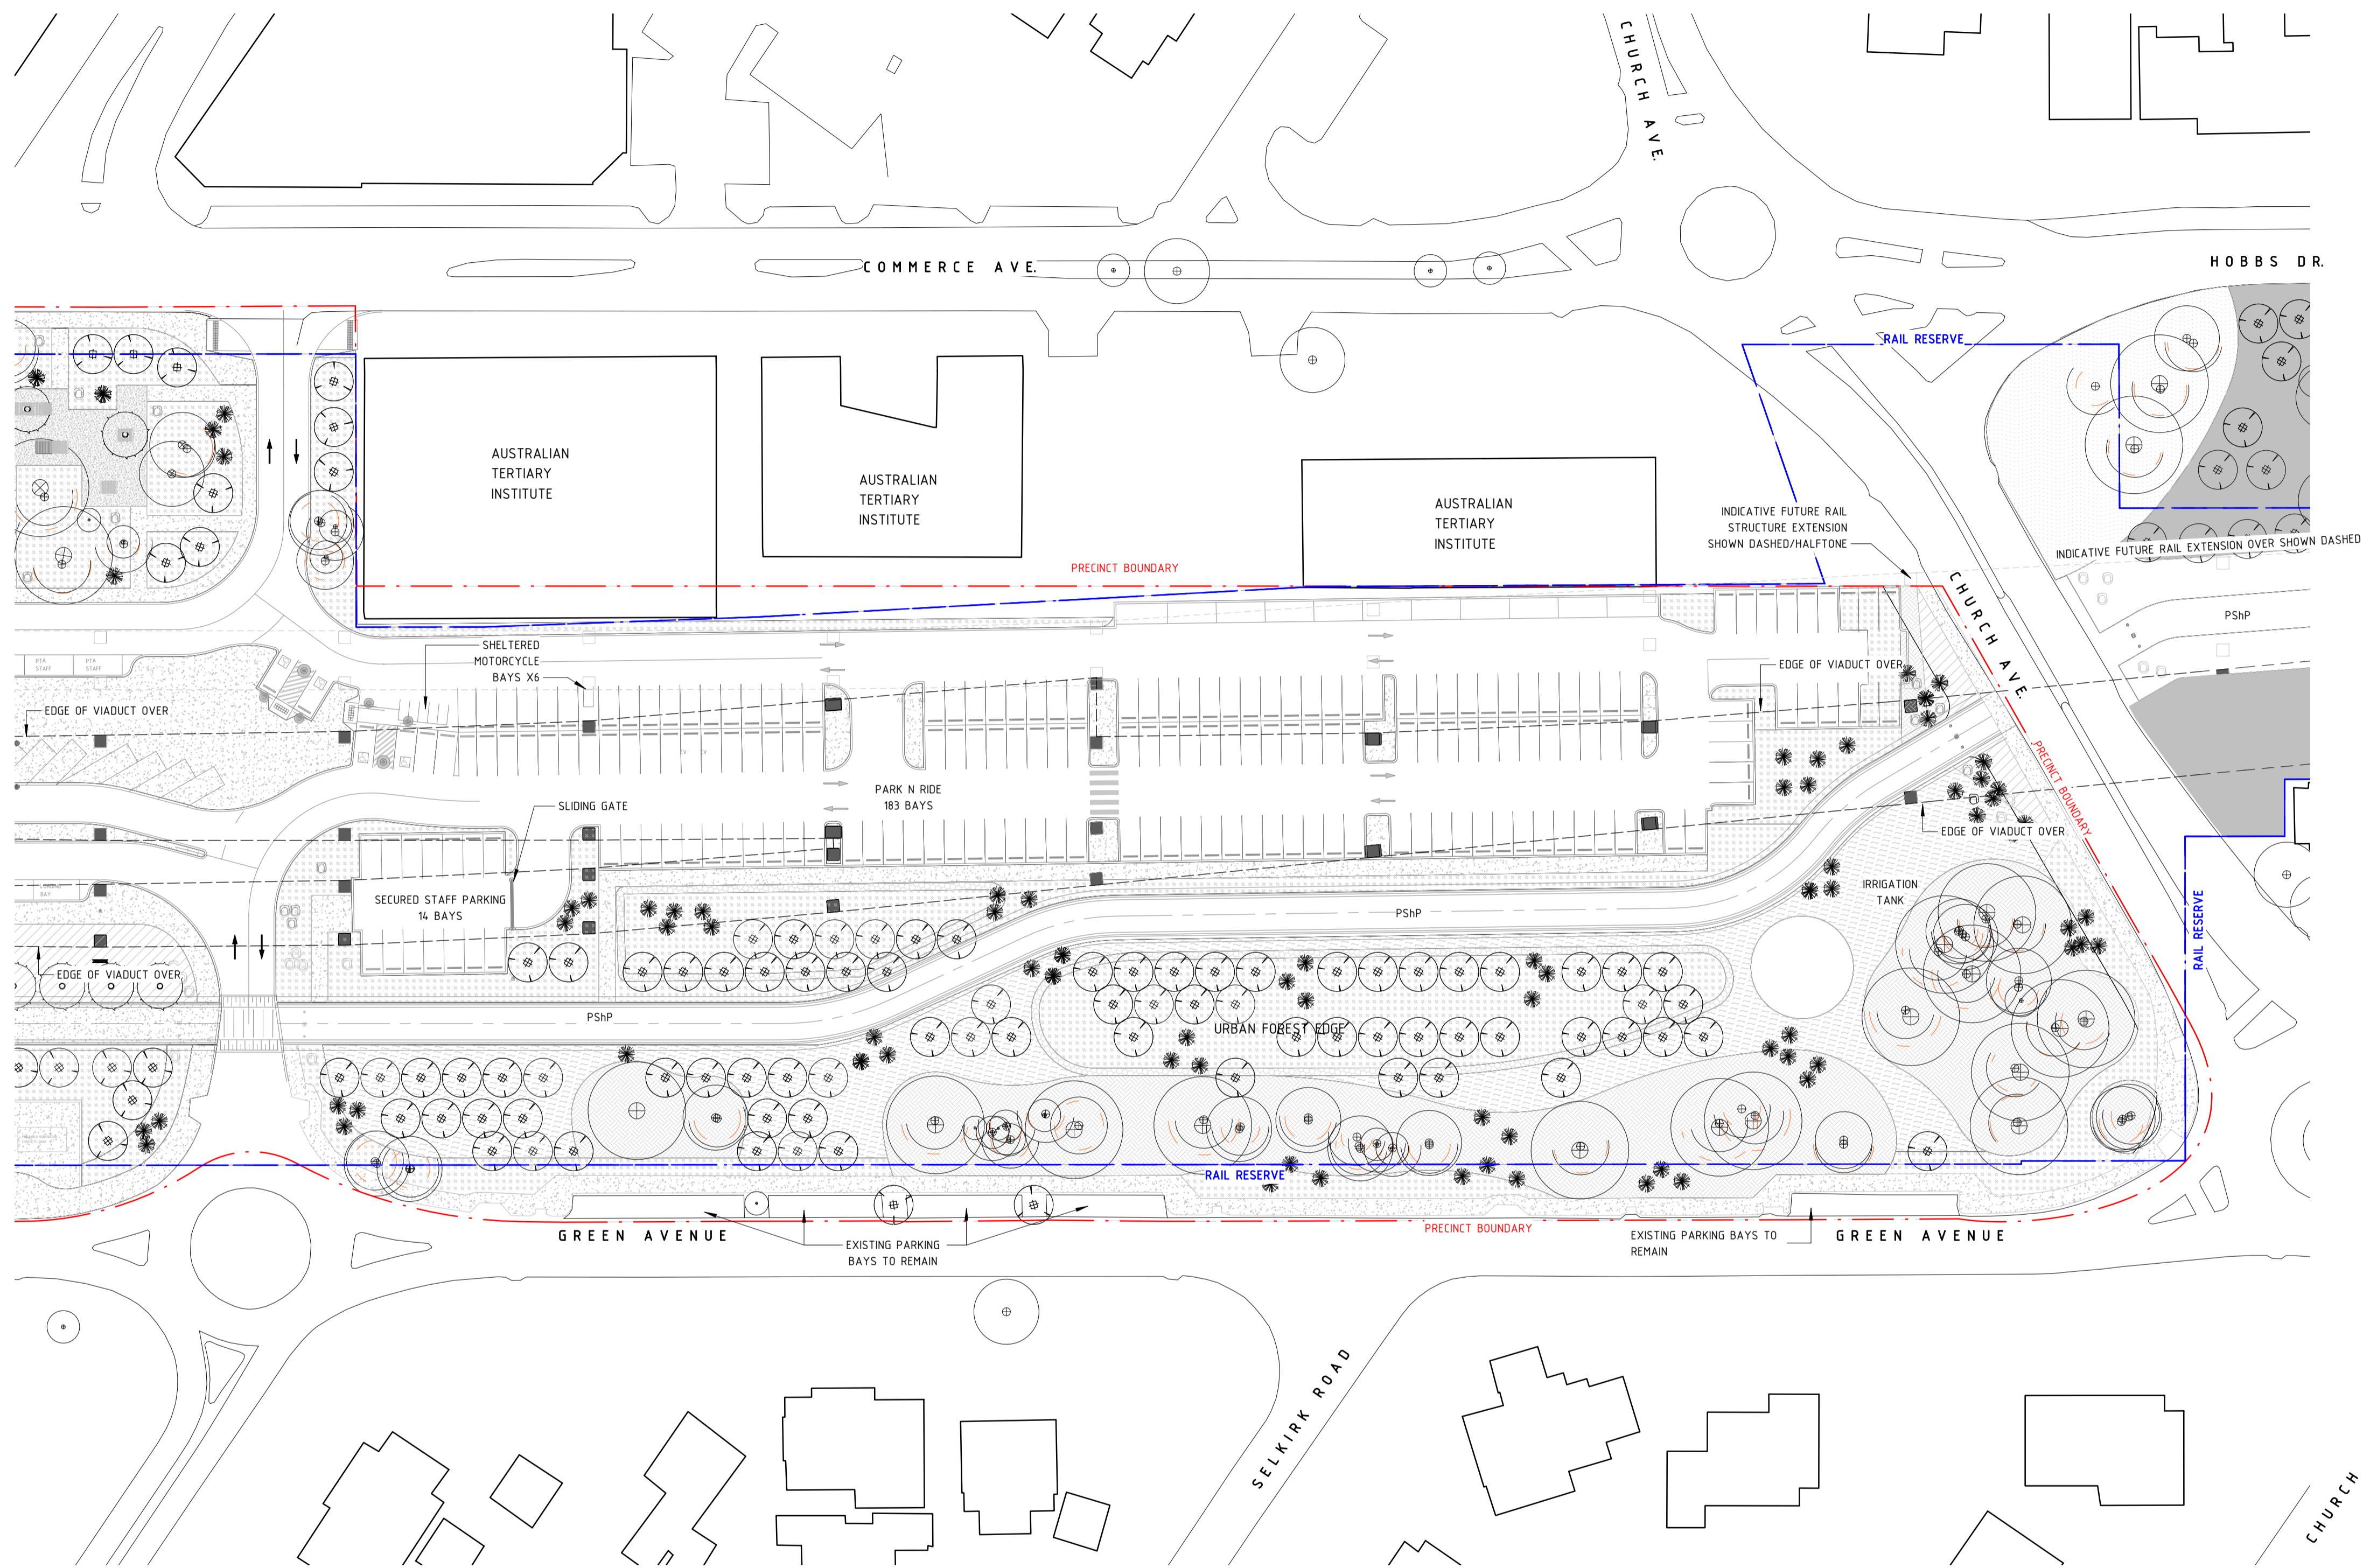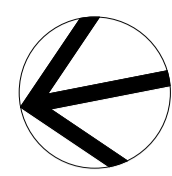

LEGEND
 EARTH EXCLUSION ZONE.
 REFER TO EG-260 DRAWINGS FOR DETAIL.

FOR DEVELOPMENT APPLICATION PRINT IN COLOUR
DETAILED DESIGN

REV	DATE	AMENDMENT	DSN	DRN	CHK	APP
C.02	30-06-23	ISSUED FOR DA	P.Q.	A.C.	D.B.	A.E.
C	02-06-23	ISSUED FOR IDD - PTA REVIEW	P.Q.	A.C.	D.B.	A.E.
B	10-02-23	RE-ISSUED FOR RD - PTA REVIEW	P.Q.	A.C.	D.B.	A.E.
A	05-08-22	ISSUED FOR RD - PTA REVIEW	P.Q.	A.C.	D.B.	A.E.

ORIG SIZE **A1** AT ORIGINAL PLOT SIZE

0 5000 10000 15000 20000 25000 50000mm

This document must not be copied without PTA's written permission, and the contents thereof must not be imparted to a third party nor be used for any unauthorised purpose.

Contractor No: R30-WWH-DWG-AR-225-10401 Rev: C.02

REFERENCES
XR11CI_Arm_Bus_20220601
XR11CI_Arm_Car_20220601
XR11CI_Arm_PShP_20220601

SCALE
1 : 500


DATUM
HORIZONTAL: PCG2020
VERTICAL: AHD71

DESIGNED	P.Quang
DRAWN	A.Chapeikin
CHECKED	D.Bate
APPROVED	A.Eyres
DATE	30-06-23

BYFORD RAIL EXTENSION

ARMADALE STATION
 ARCHITECTURAL
 SITE PLAN - CONCOURSE LEVEL - CAR PARK

PTA Drawing No: 11-A-107-AR0016 Rev: C.02

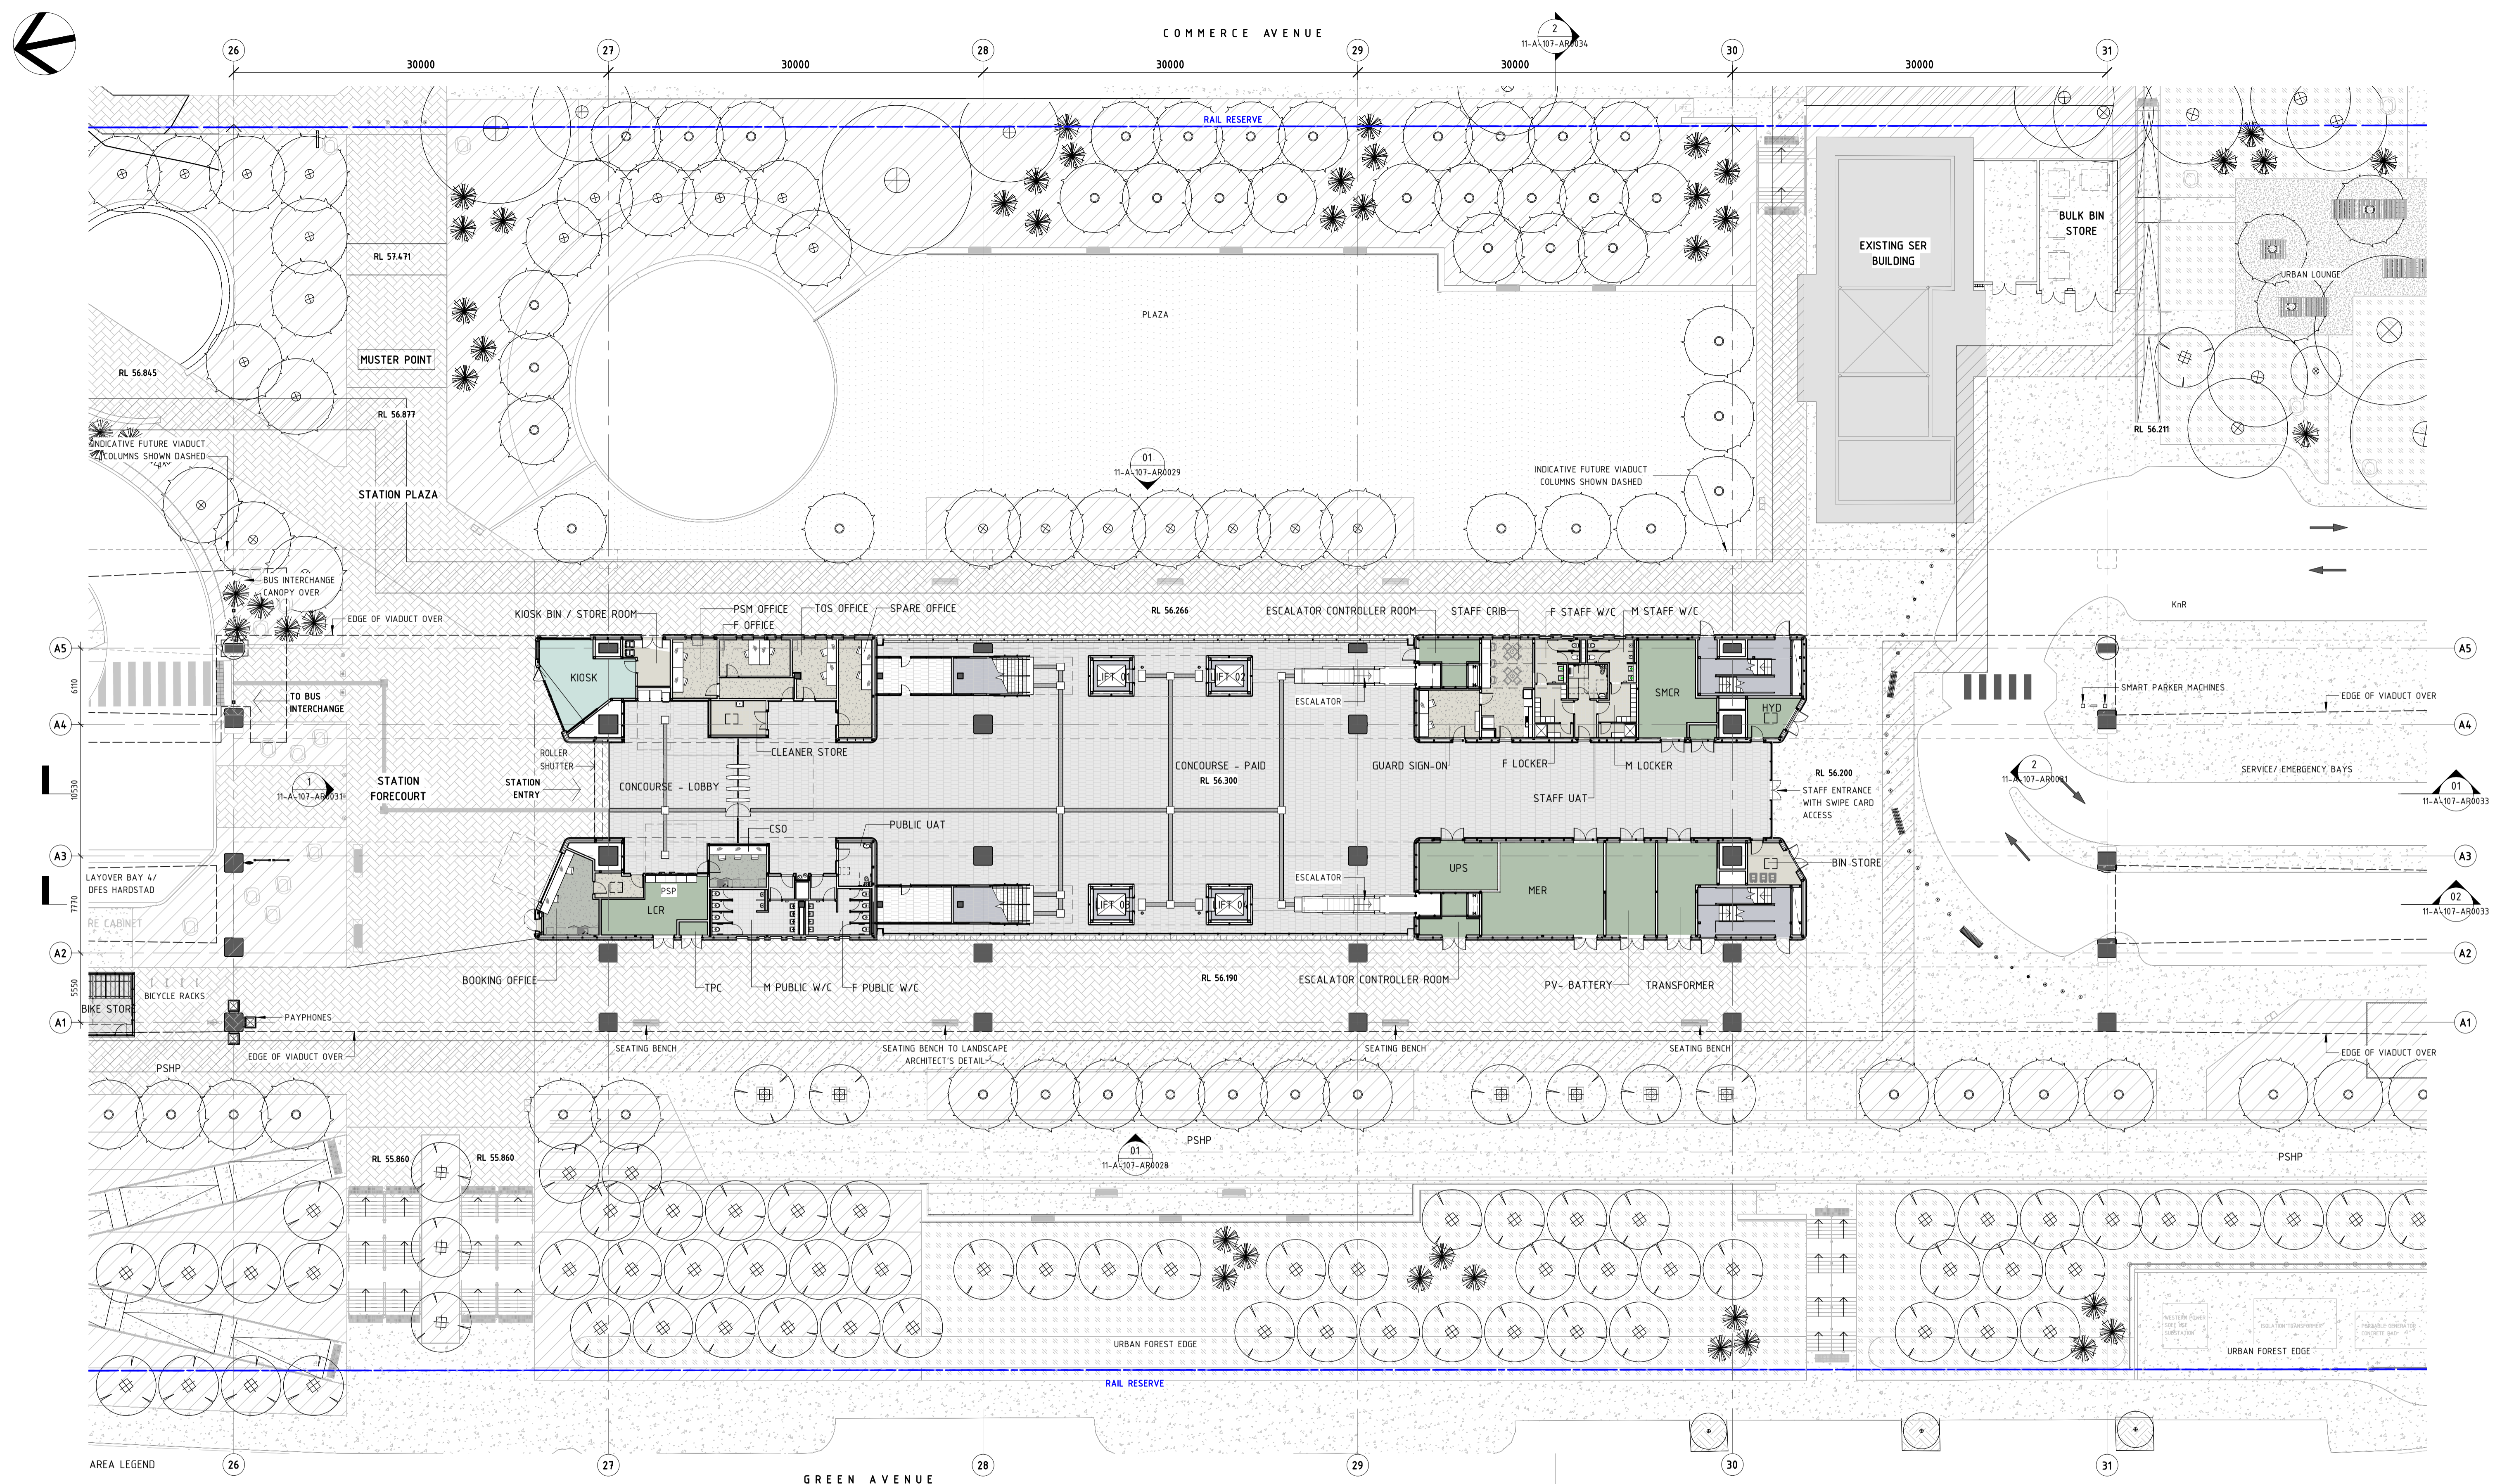

AREA LEGEND		REFER TO LANDSCAPE DRAWINGS FOR LANDSCAPE LEGEND		REFER TO ELECTRICAL DRAWINGS FOR DETAIL.	
[Symbol]	BOH	[Symbol]	CUSTOMER SERVICE	[Symbol]	RETAIL
[Symbol]	BUILDING SERVICES	[Symbol]	PUBLIC AREA	[Symbol]	VT & CIRCULATION
[Symbol]		[Symbol]		[Symbol]	

REV	DATE	AMENDMENT	DSN	DRN	CHK	APP
C.02	30-06-23	ISSUED FOR DA	P.Q.	D.T.	D.B.	A.E.
C	02-06-23	ISSUED FOR IDD - PTA REVIEW	P.Q.	D.T.	D.B.	A.E.
B	10-02-23	RE-ISSUED FOR RD - PTA REVIEW	P.Q.	D.T.	D.B.	A.E.
A	05-08-22	ISSUED FOR RD - PTA REVIEW	P.Q.	D.T.	D.B.	A.E.

ORIG SIZE	0 2500 5000 7500 10000 12500 25000mm
A1	AT ORIGINAL PLOT SIZE

This document must not be copied without PTA's written permission, and the contents thereof must not be imparted to a third party nor be used for any unauthorised purpose.



REFERENCES
XR11C1_Arm_Bus_20220601
XR11C1_Arm_Car_20220601
XR11C1_Arm_Pshp_20220601


SCALE	1 : 250
DATUM	
HORIZONTAL:	PCG2020
VERTICAL:	AHD71

DESIGNED	P.Quang
DRAWN	D.Troumpetari
CHECKED	D.Bate
APPROVED	A.Eyres
DATE	30-06-23

FOR DEVELOPMENT APPLICATION PRINT IN COLOUR

DETAILED DESIGN

	BYFORD RAIL EXTENSION
ARMADALE STATION	
ARCHITECTURAL	
STN FLOOR PLAN - CONCOURSE LEVEL - STN BLDNG	
PTA Drawing No: 11-A-107-AR0017	Rev: C.02

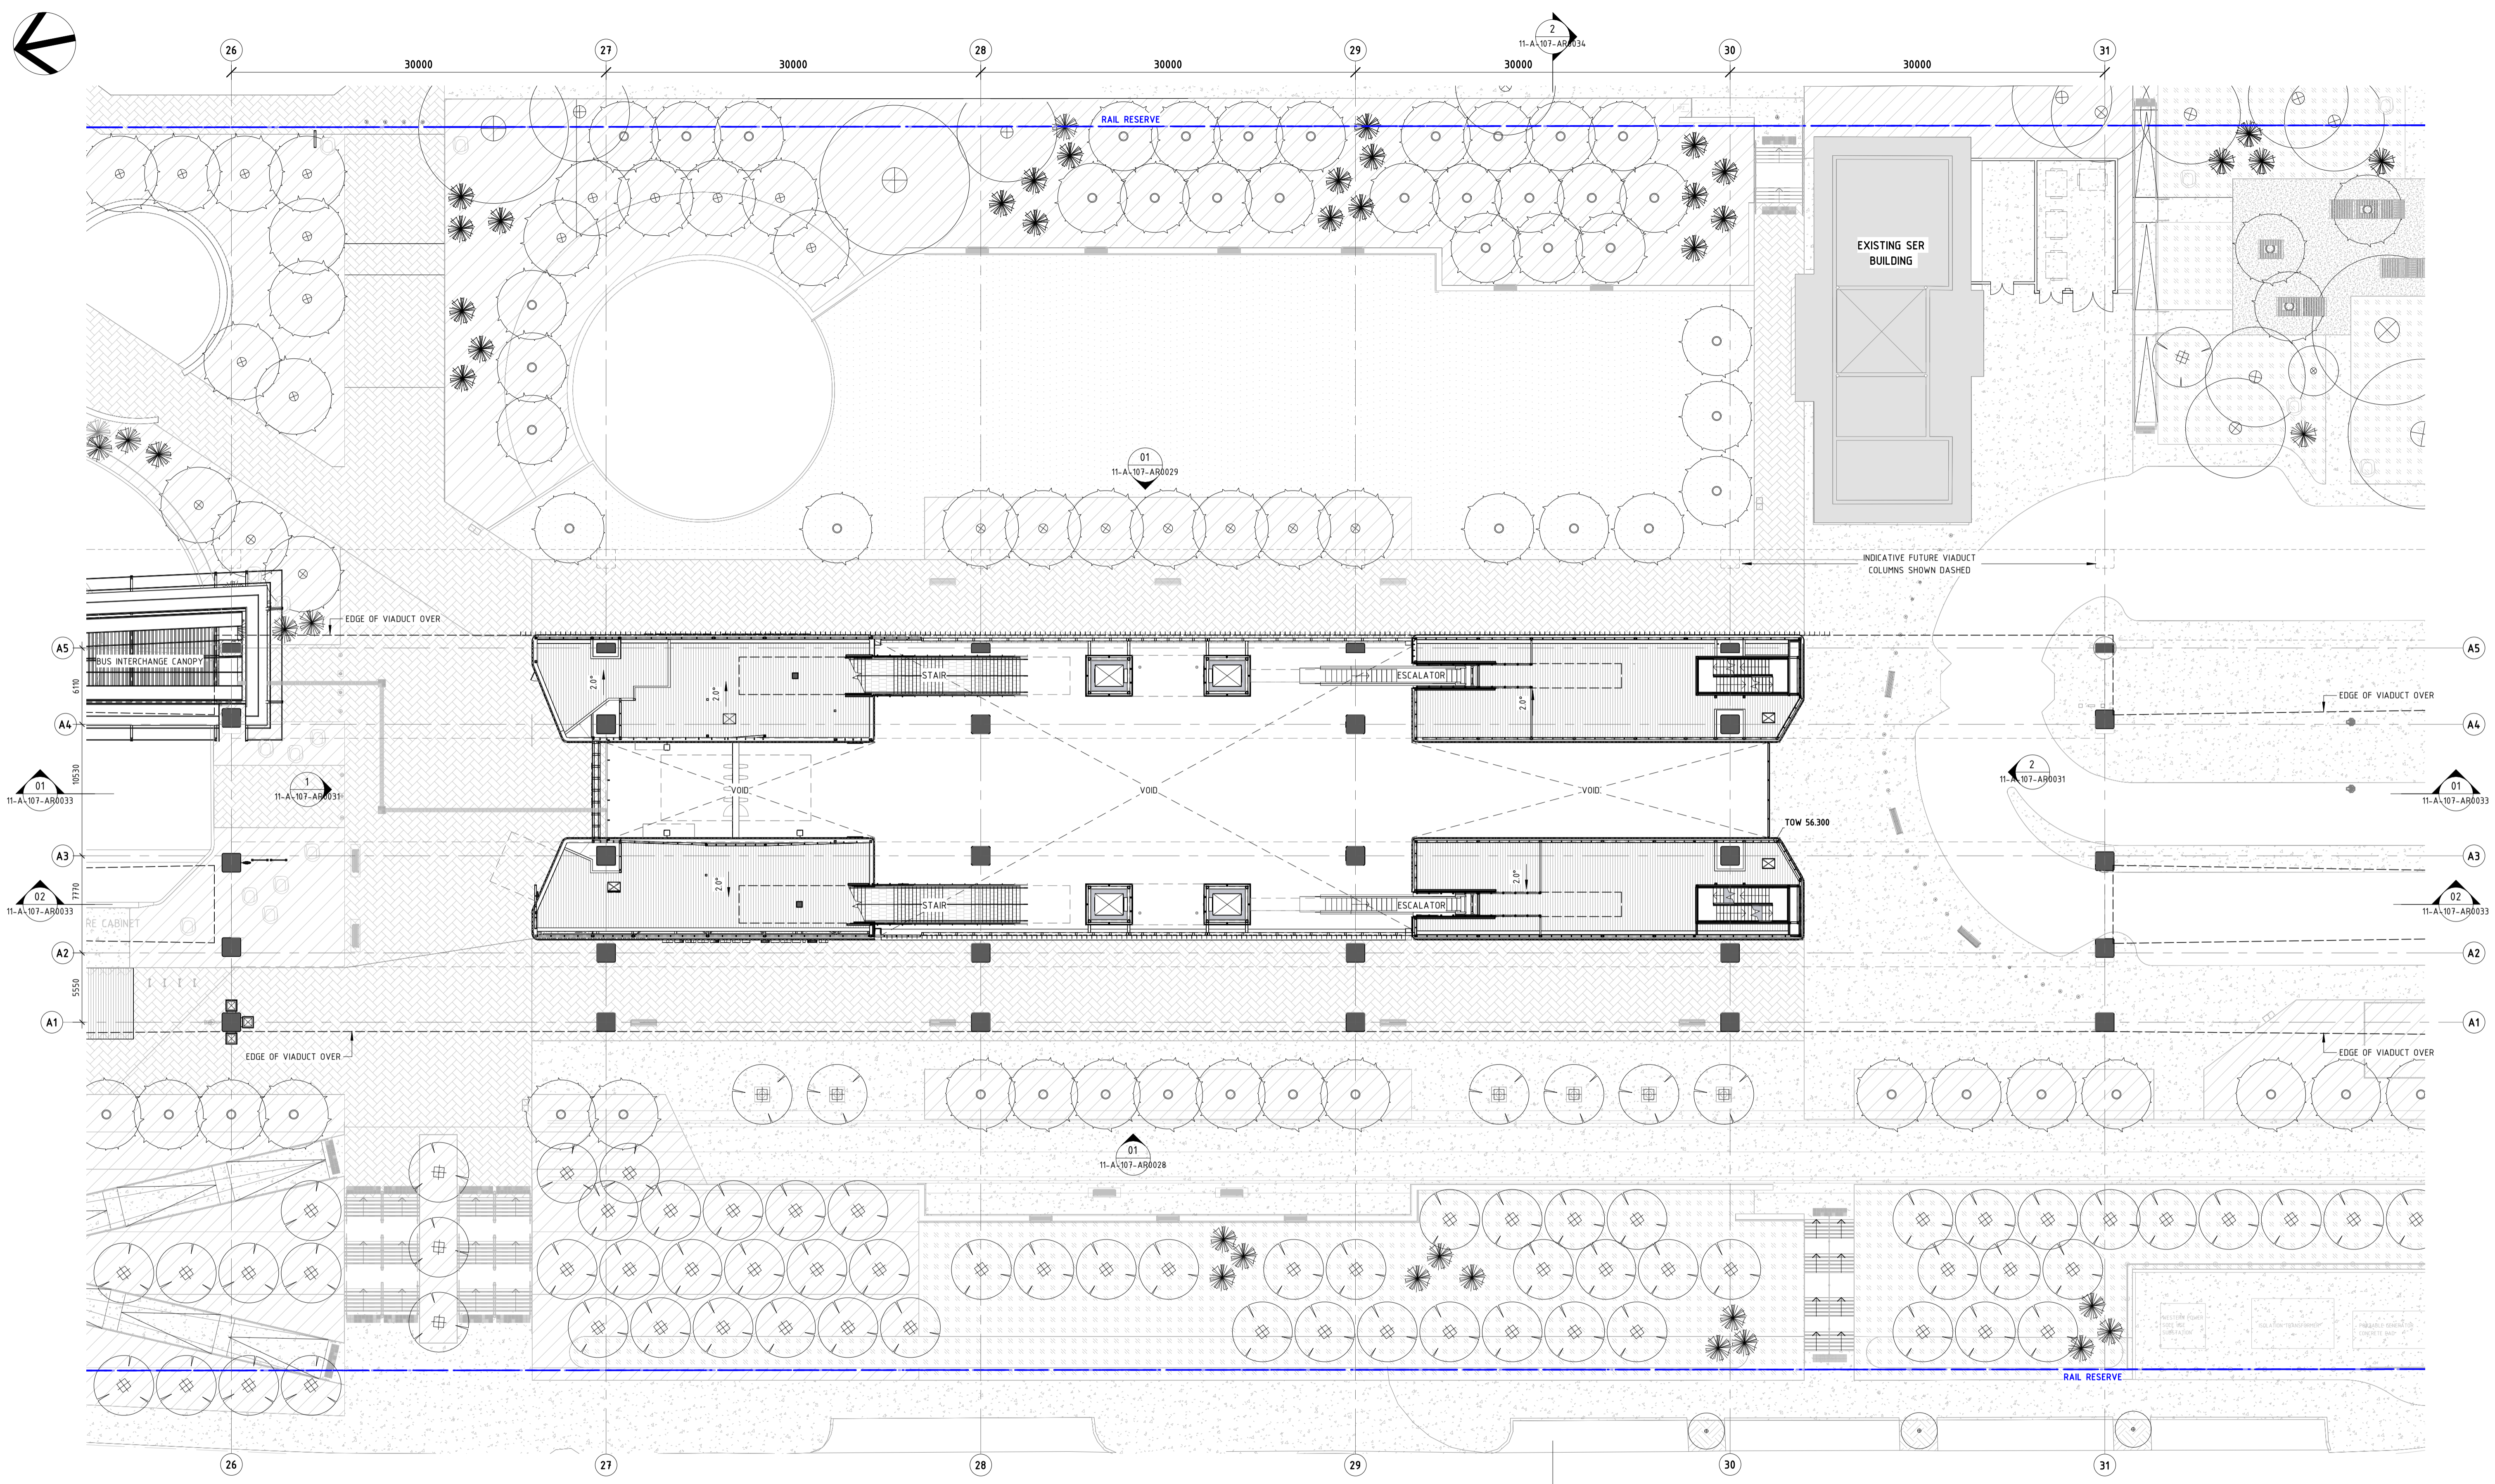

FOR DEVELOPMENT APPLICATION PRINT IN COLOUR
DETAILED DESIGN

REV	DATE	AMENDMENT	DSN	DRN	CHK	APP
C.02	30-06-23	ISSUED FOR DA	P.Q	D.T	D.B	A.E
C	02-06-23	ISSUED FOR IDD - PTA REVIEW	P.Q	D.T	D.B	A.E
B	10-02-23	RE-ISSUED FOR RD - PTA REVIEW	P.Q	D.T	D.B	A.E
A	05-08-22	ISSUED FOR RD - PTA REVIEW	P.Q	D.T	D.B	A.E

ORIG SIZE	0 2500 5000 7500 10000 12500 25000mm
A1	AT ORIGINAL PLOT SIZE

This document must not be copied without PTA's written permission, and the contents thereof must not be imparted to a third party nor be used for any unauthorised purpose.





REFERENCES
XR11CI_Arm_Bus_20220601
XR11CI_Arm_Car_20220601
XR11CI_Arm_PShP_20220601

SCALE	1 : 250
DATUM	
HORIZONTAL:	PCG2020
VERTICAL:	AHD71

DESIGNED	P.Q
DRAWN	D.Troumpetari
CHECKED	D.Bate
APPROVED	A.Eyres
DATE	30-06-23

	BYFORD RAIL EXTENSION
	ARMADALE STATION ARCHITECTURAL STN FLOOR PLAN - CONC. MAINTENANCE - STN BLDNG PTA Drawing No: 11-A-107-AR0018
	Rev: C.02

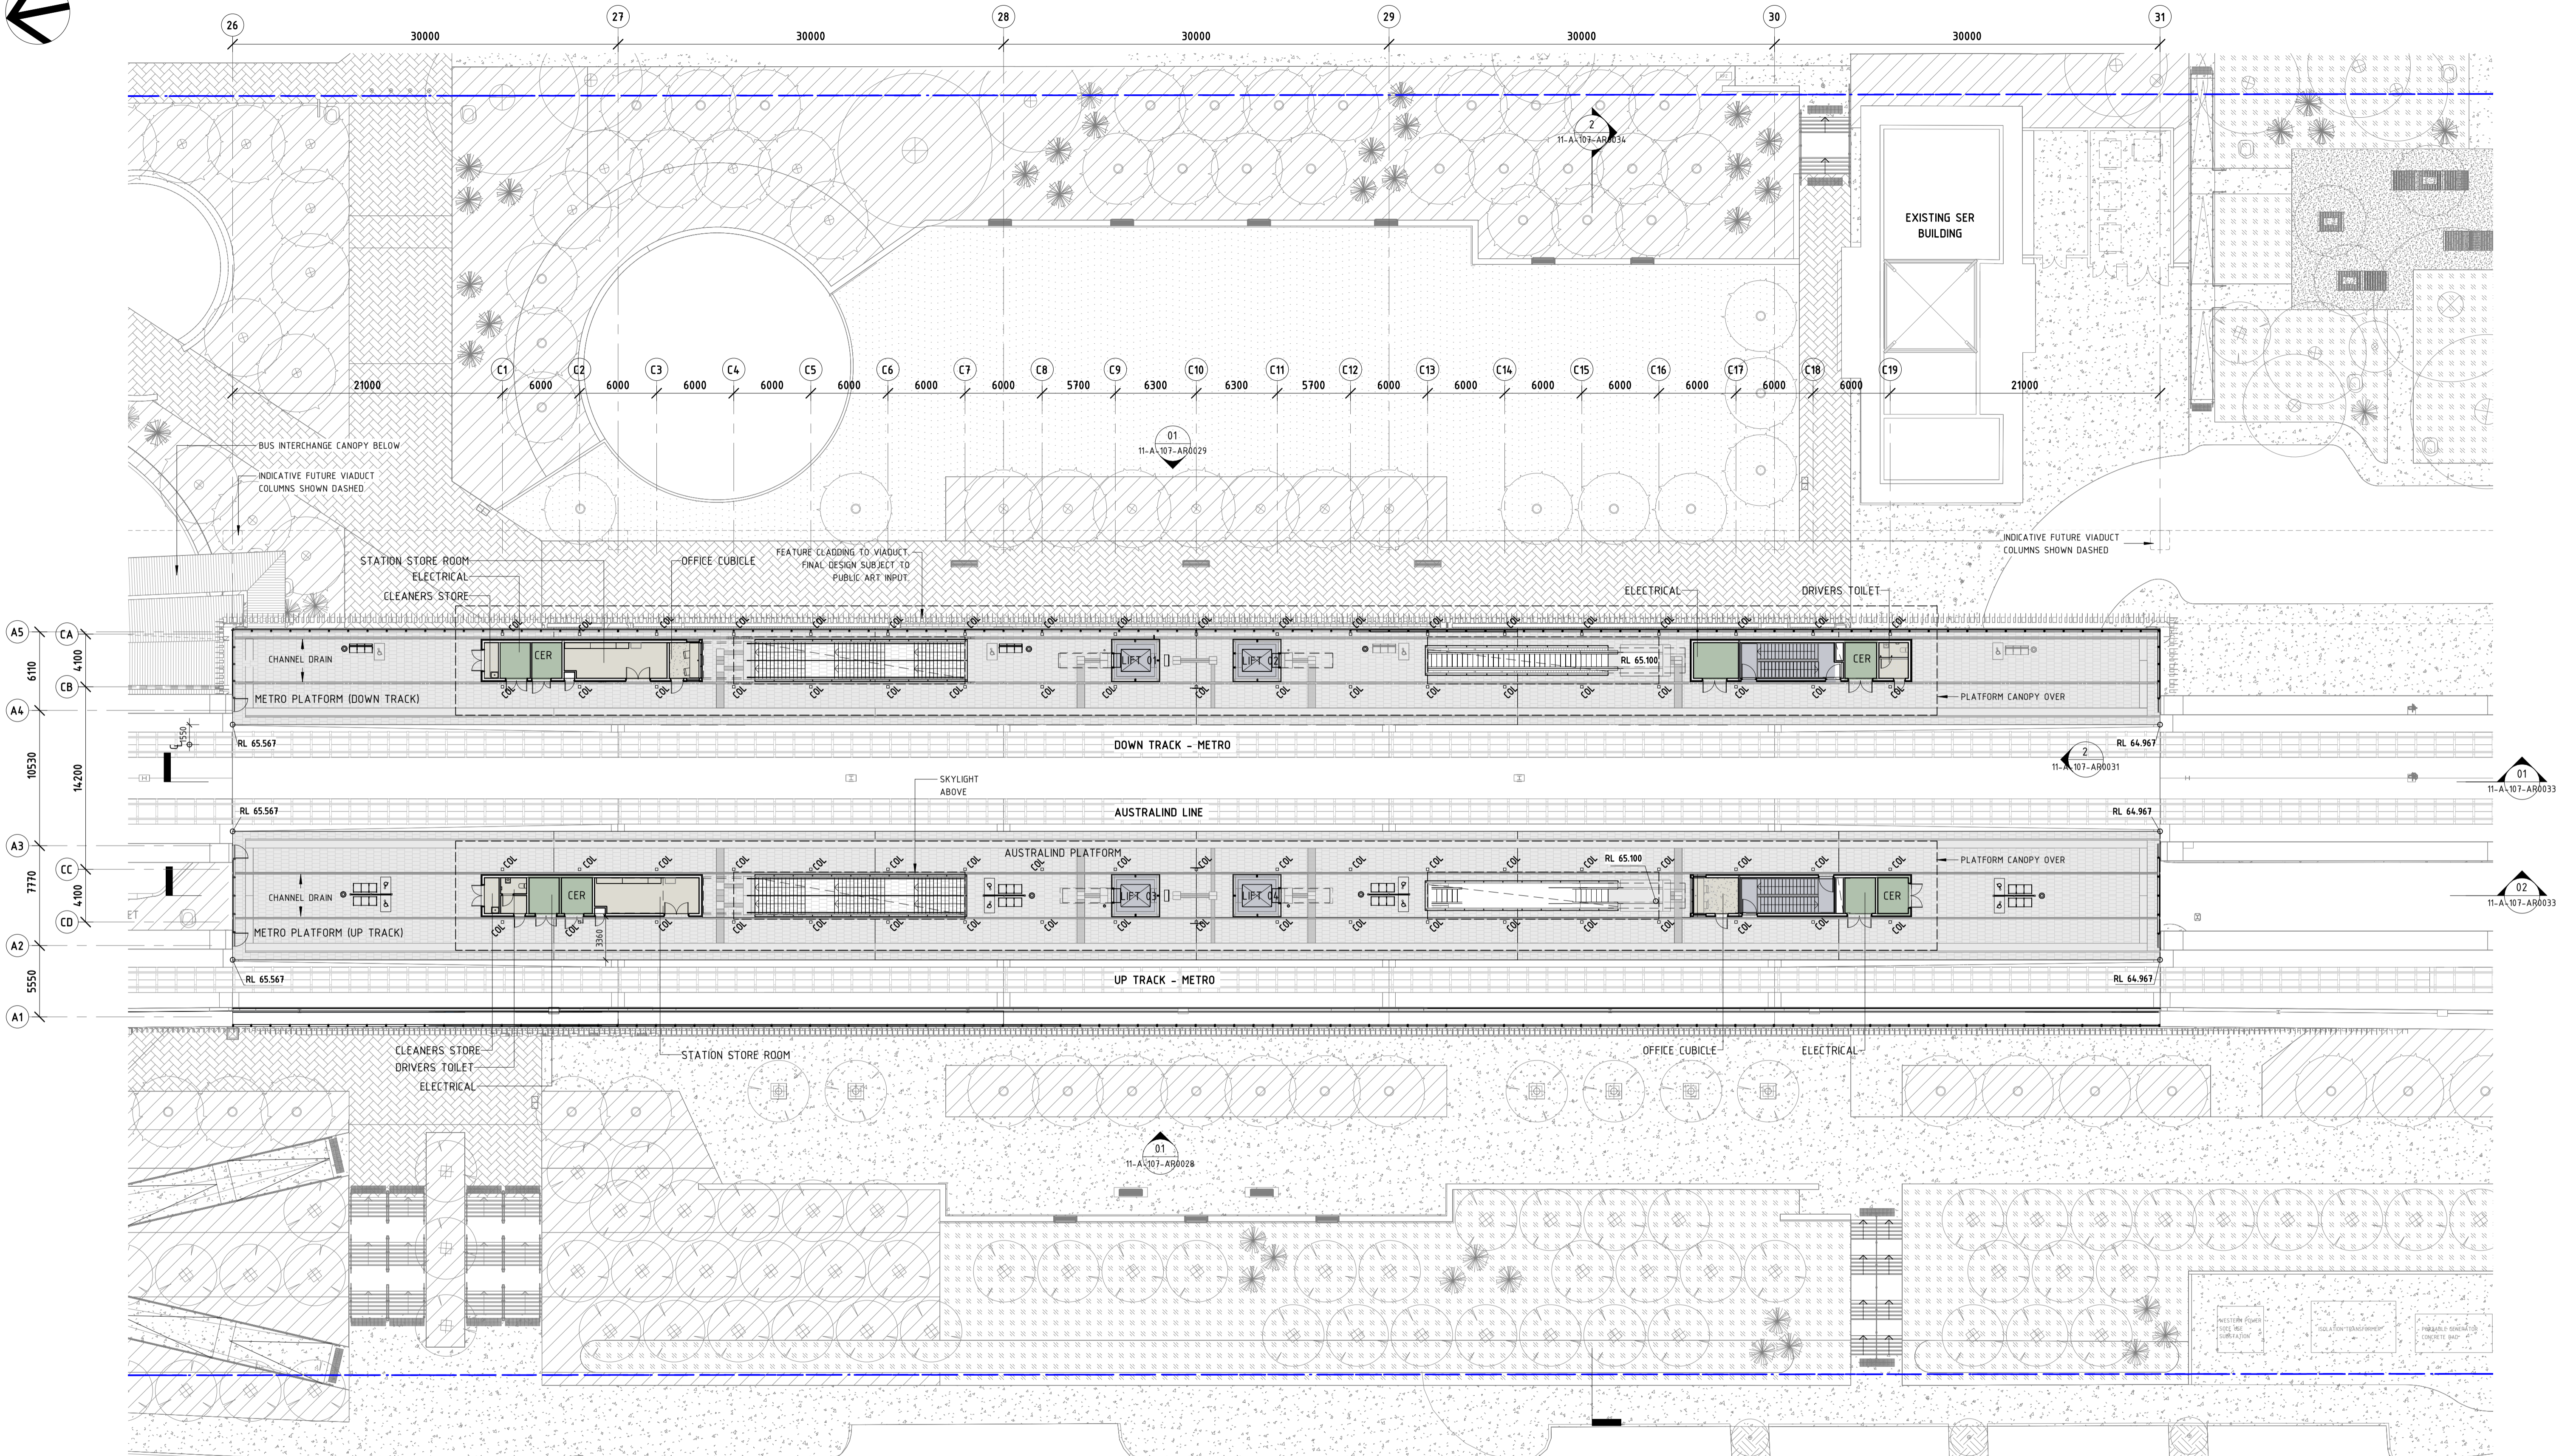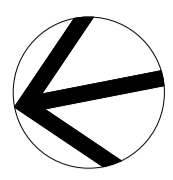

AREA LEGEND

	BOH		PUBLIC AREA
	BUILDING SERVICES		VT & CIRCULATION

REV	DATE	AMENDMENT	DSN	DRN	CHK	APP
C.02	30-06-23	ISSUED FOR DA	P.Q.	D.T.	D.B.	A.E.
C	02-06-23	ISSUED FOR IDD - PTA REVIEW	P.Q.	D.T.	D.B.	A.E.
B	10-02-23	RE-ISSUED FOR RD - PTA REVIEW	P.Q.	D.T.	D.B.	A.E.
A	05-08-22	ISSUED FOR RD - PTA REVIEW	P.Q.	D.T.	D.B.	A.E.

ORIG SIZE: A1
 AT ORIGINAL PLOT SIZE

0 2500 5000 7500 10000 12500 25000mm

This document must not be copied without PTA's written permission, and the contents thereof must not be imparted to a third party nor be used for any unauthorised purpose.



REFERENCES

XR11CI_Arm_Bus_20220601
XR11CI_Arm_Car_20220601
XR11CI_Arm_PShp_20220601

SCALE

1 : 250

DATUM

HORIZONTAL: PCG2020
 VERTICAL: AHD71




DESIGNED	P.Quang
DRAWN	D.Troumpetari
CHECKED	D.Bate
APPROVED	A.Eyres
DATE	30-06-23

FOR DEVELOPMENT APPLICATION PRINT IN COLOUR

DETAILED DESIGN

BYFORD RAIL EXTENSION

ARMADALE STATION
ARCHITECTURAL
STN FLOOR PLAN - PLATFORM LEVEL - STN BLDNG
 PTA Drawing No: 11-A-107-AR0019 Rev: C.02

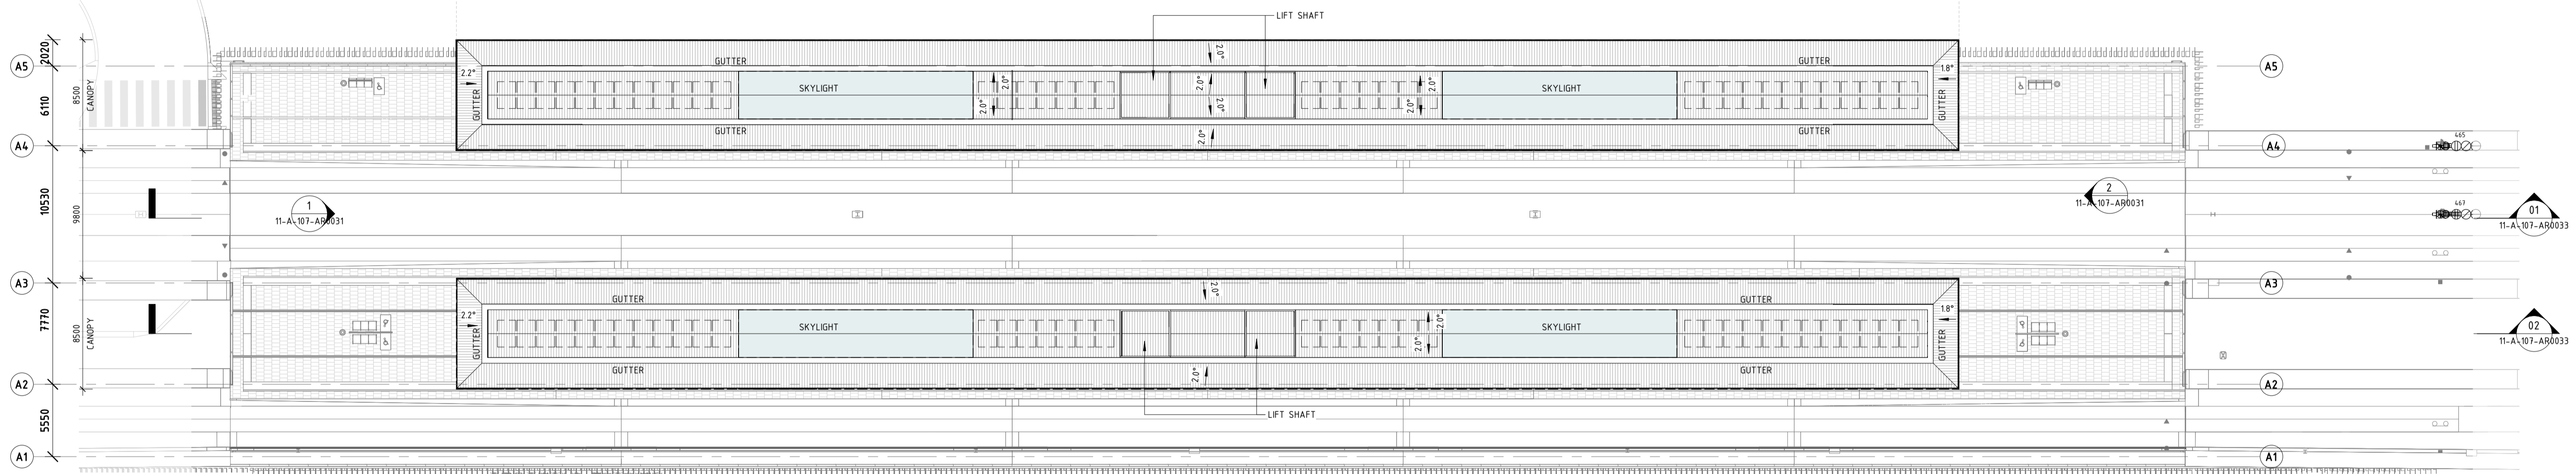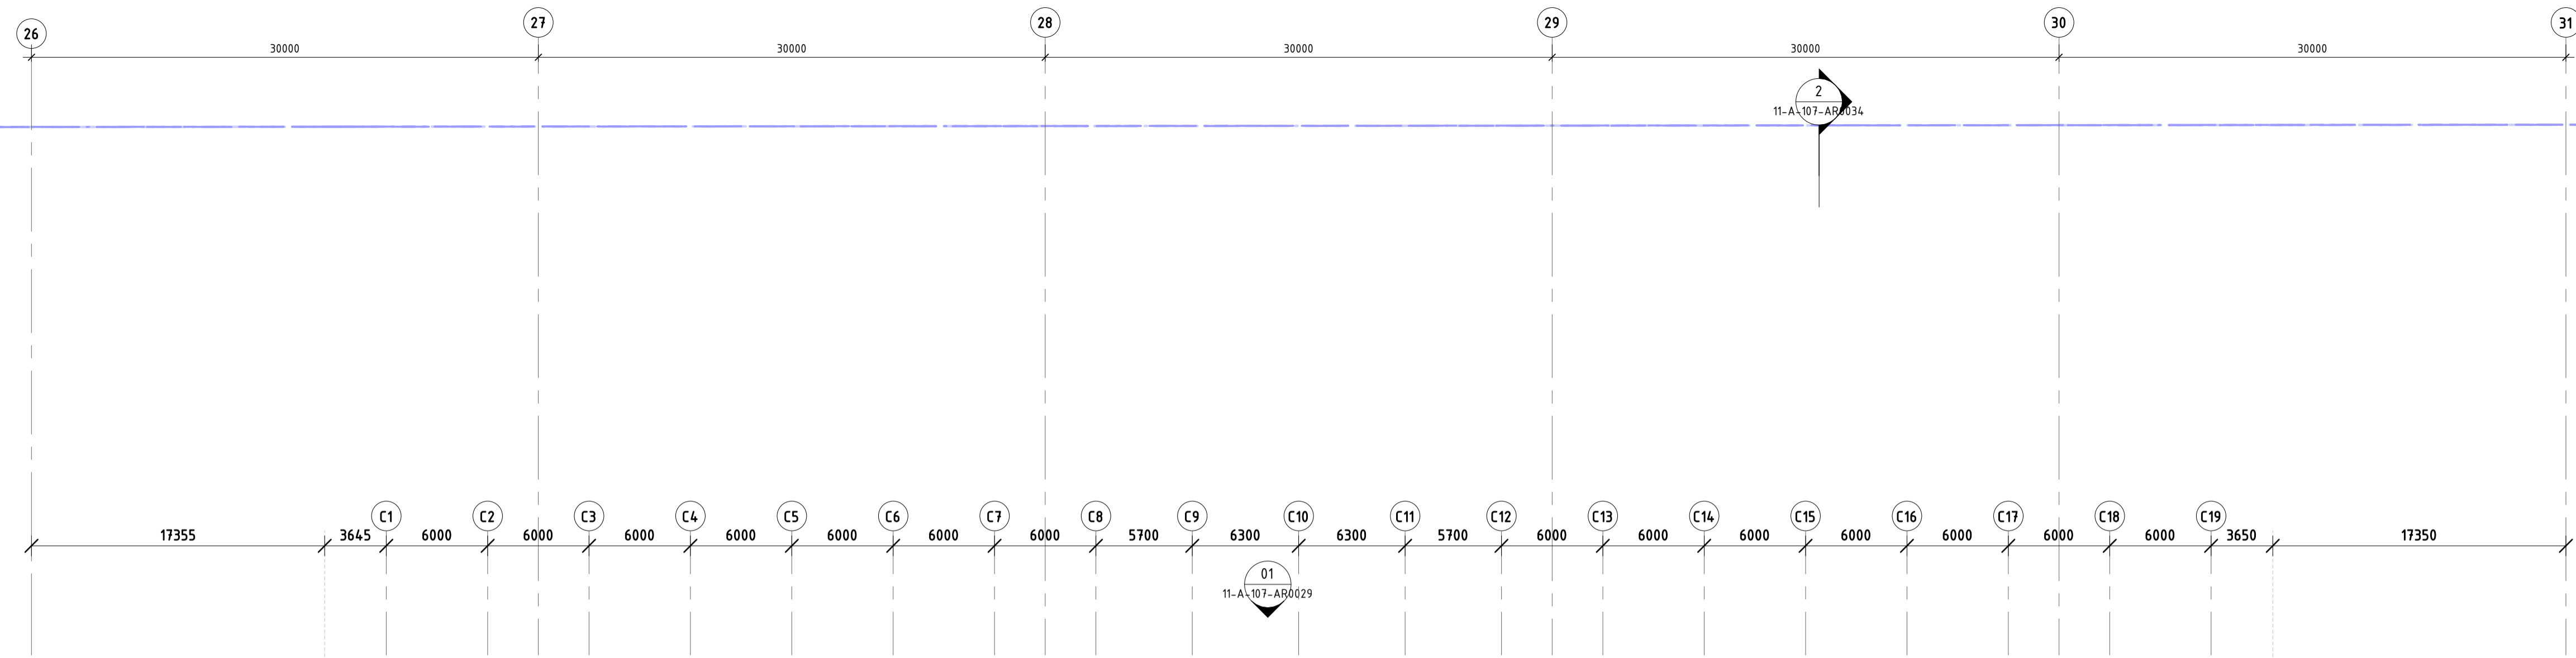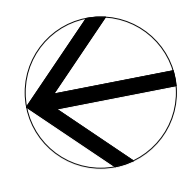

FOR DEVELOPMENT APPLICATION PRINT IN COLOUR
DETAILED DESIGN



REV	DATE	AMENDMENT	DSN	DRN	CHK	APP
C.02	30-06-23	ISSUED FOR DA	P.Q.	D.T.	D.B.	A.E.
C	02-06-23	ISSUED FOR IDD - PTA REVIEW	P.Q.	D.T.	D.B.	A.E.
B	10-02-23	RE-ISSUED FOR RD - PTA REVIEW	P.Q.	D.T.	D.B.	A.E.
A	05-08-22	ISSUED FOR RD - PTA REVIEW	P.Q.	D.T.	D.B.	A.E.



REFERENCES	
SCALE	1 : 250
DATUM	
HORIZONTAL:	PCG2020
VERTICAL:	AHD71

DESIGNED	P.Quang	BYFORD RAIL EXTENSION ARMADALE STATION ARCHITECTURAL STN ROOF PLAN - PLATFORM ROOF - STN BLDNG PTA Drawing No: 11-A-107-AR0020
DRAWN	D.Troumpetari	
CHECKED	D.Bate	
APPROVED	A.Eyres	
DATE	30-06-23	
		Rev: C.02

This document must not be copied without PTA's written permission, and the contents thereof must not be imparted to a third party nor be used for any unauthorised purpose.

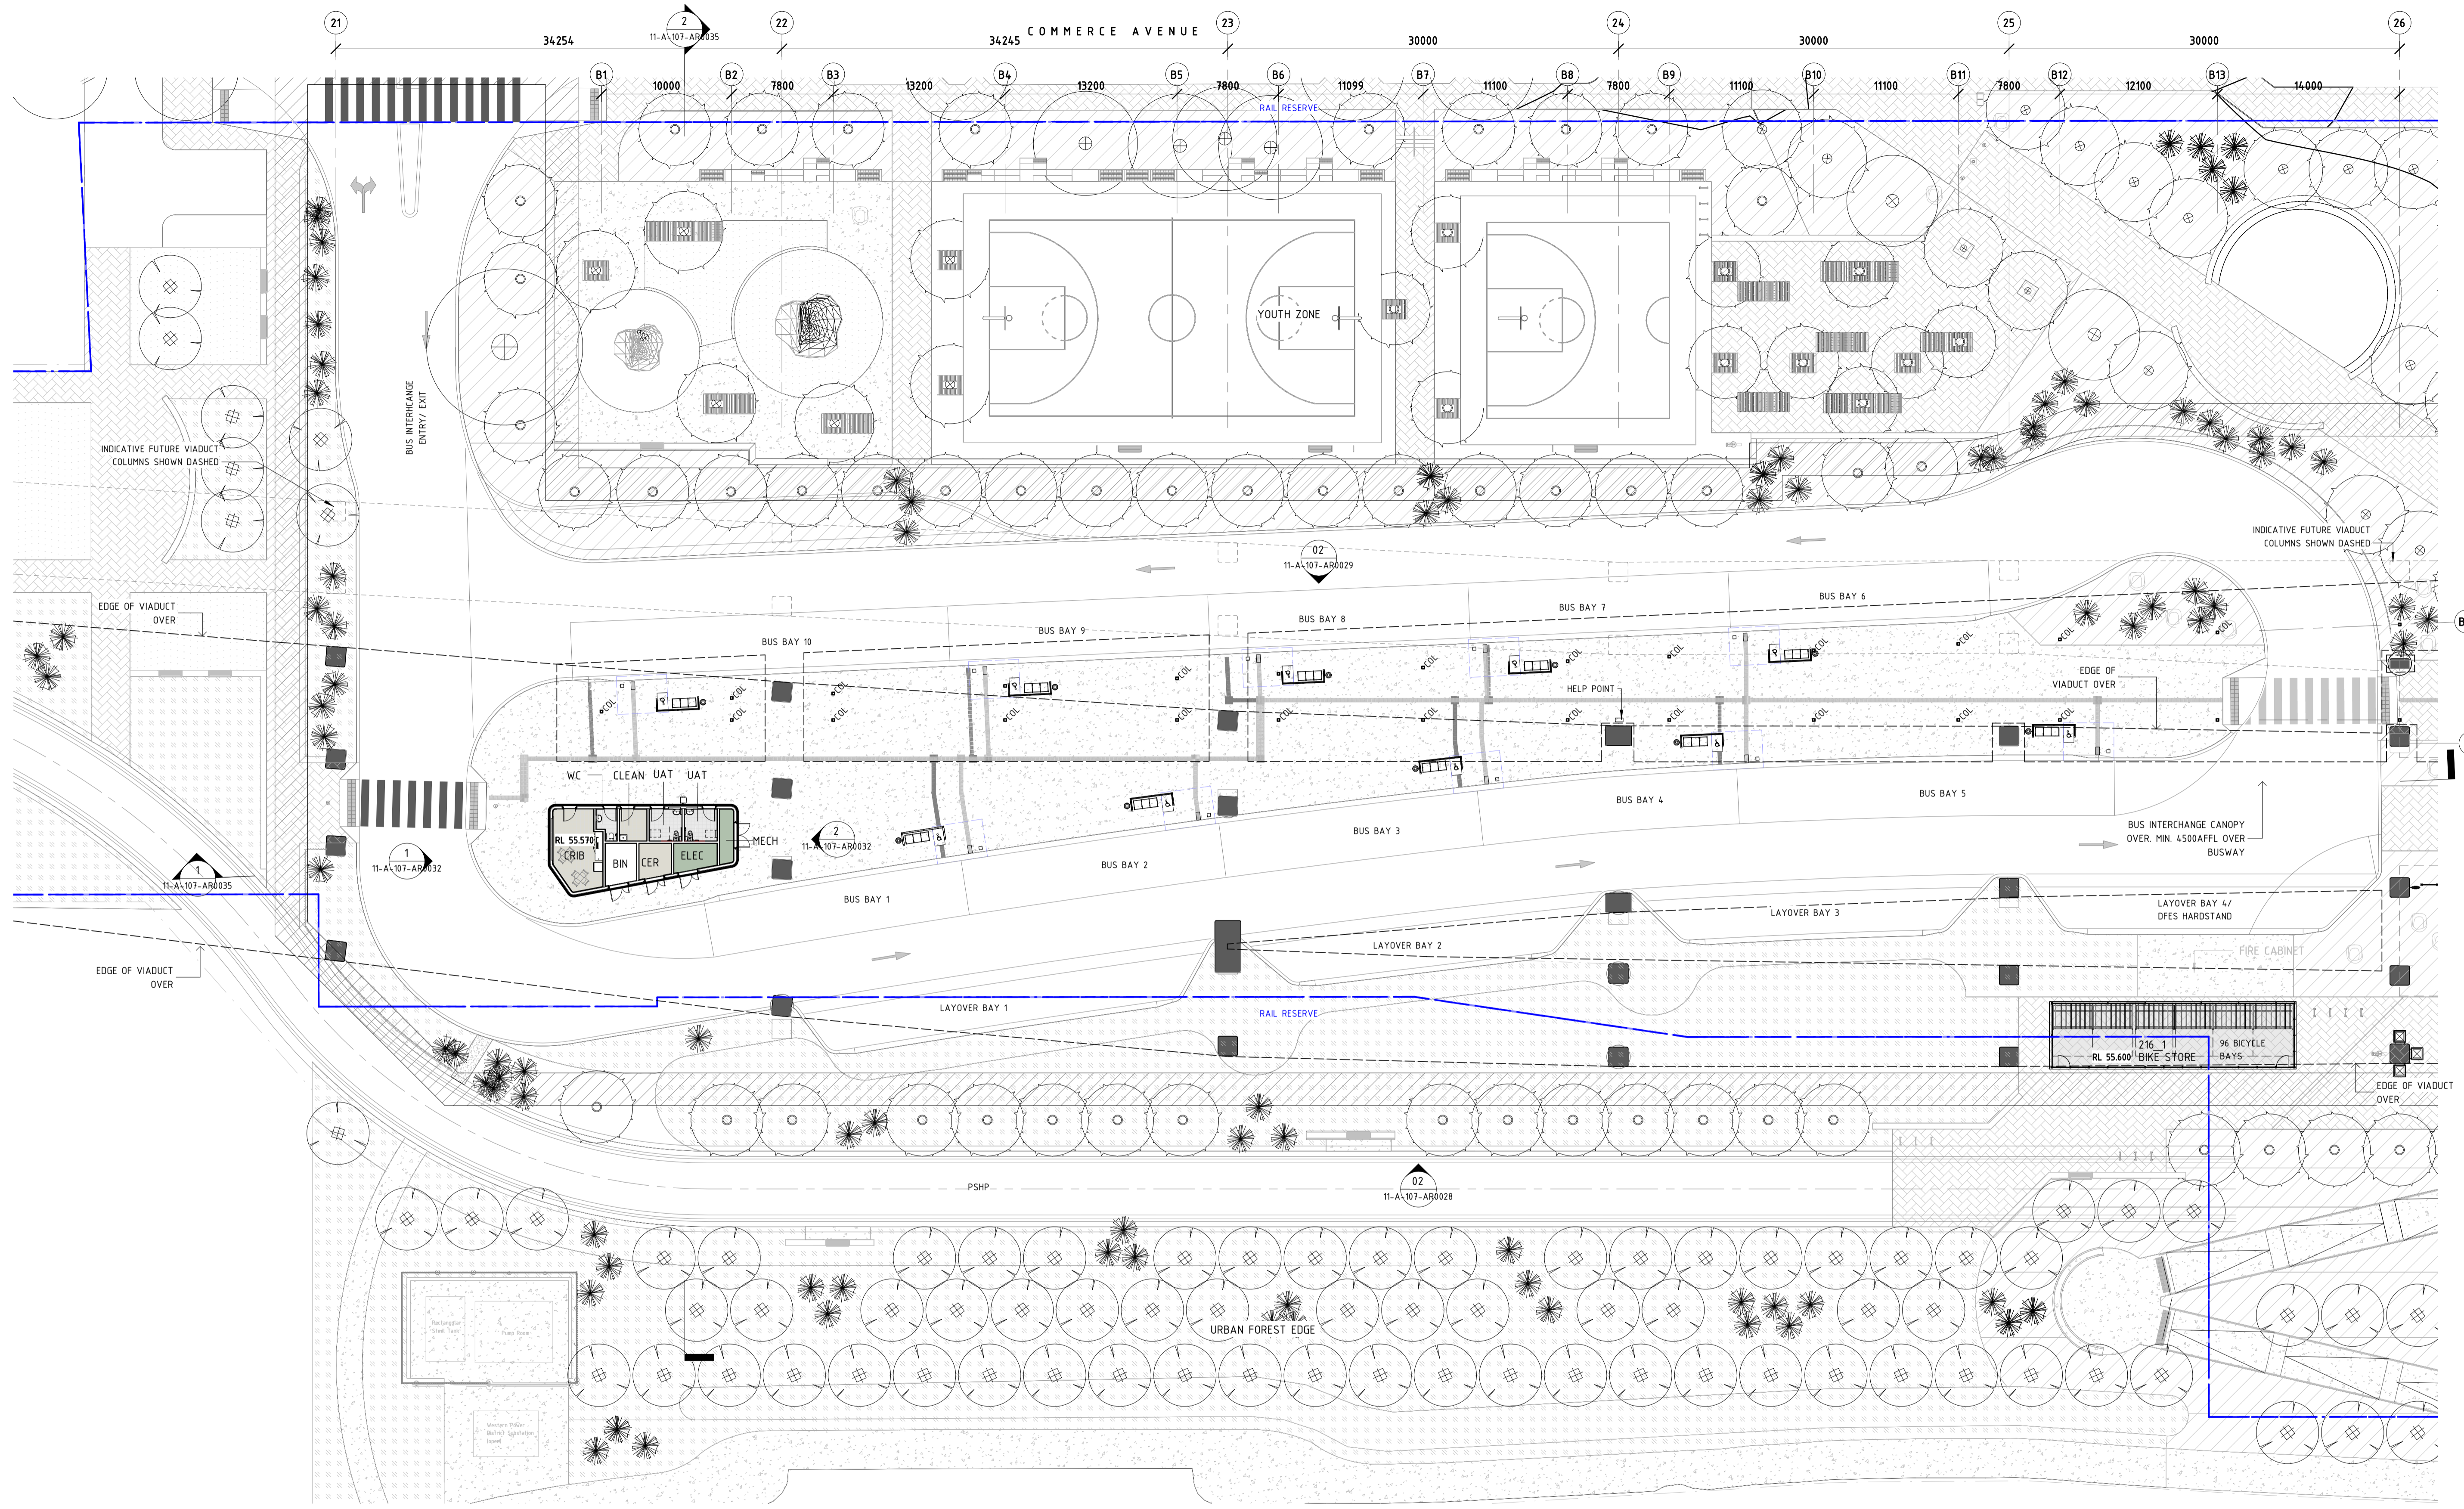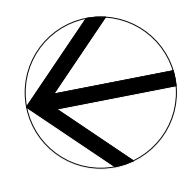

AREA LEGEND

	BOH		PUBLIC AREA
	BUILDING SERVICES		EARTH EXCLUSION ZONE. REFER TO ELECTRICAL DRAWINGS FOR DETAIL.

FOR DEVELOPMENT APPLICATION PRINT IN COLOUR
DETAILED DESIGN

C.02	30-06-23	ISSUED FOR DA	P.Q.	D.T.	D.B.	A.E.
C	02-06-23	ISSUED FOR IDD - PTA REVIEW	P.Q.	D.T.	D.B.	A.E.
B	10-02-23	RE-ISSUED FOR RD - PTA REVIEW	P.Q.	D.T.	D.B.	A.E.
A	05-08-22	ISSUED FOR RD - PTA REVIEW	P.Q.	D.T.	D.B.	A.E.
REV	DATE	AMENDMENT	DSN	DRN	CHK	APP
ORIG SIZE	0 2500 5000 7500 10000 12500 25000mm		This document must not be copied without PTA's written permission, and the contents thereof must not be imparted to a third party nor be used for any unauthorised purpose.			
A1	AT ORIGINAL PLOT SIZE		Contractor No:R30-WWH-DWG-AR-225-12061 Rev: C.02			





REFERENCES
XR11CI_Arm_Bus_20220601
XR11CI_Arm_Car_20220601
XR11CI_Arm_PShP_20220601

SCALE	1 : 250
DATUM	
HORIZONTAL:	PCG2020
VERTICAL:	AHD71

DESIGNED	P.Quang
DRAWN	D.Troumpetari
CHECKED	D.Bate
APPROVED	A.Eyres
DATE	30-06-23

BYFORD RAIL EXTENSION

ARMADALE STATION
ARCHITECTURAL
STN FLOOR PLAN - CONC. LEVEL - BUS INT NORTH
PTA Drawing No: 11-A-107-AR0021 Rev: C.02

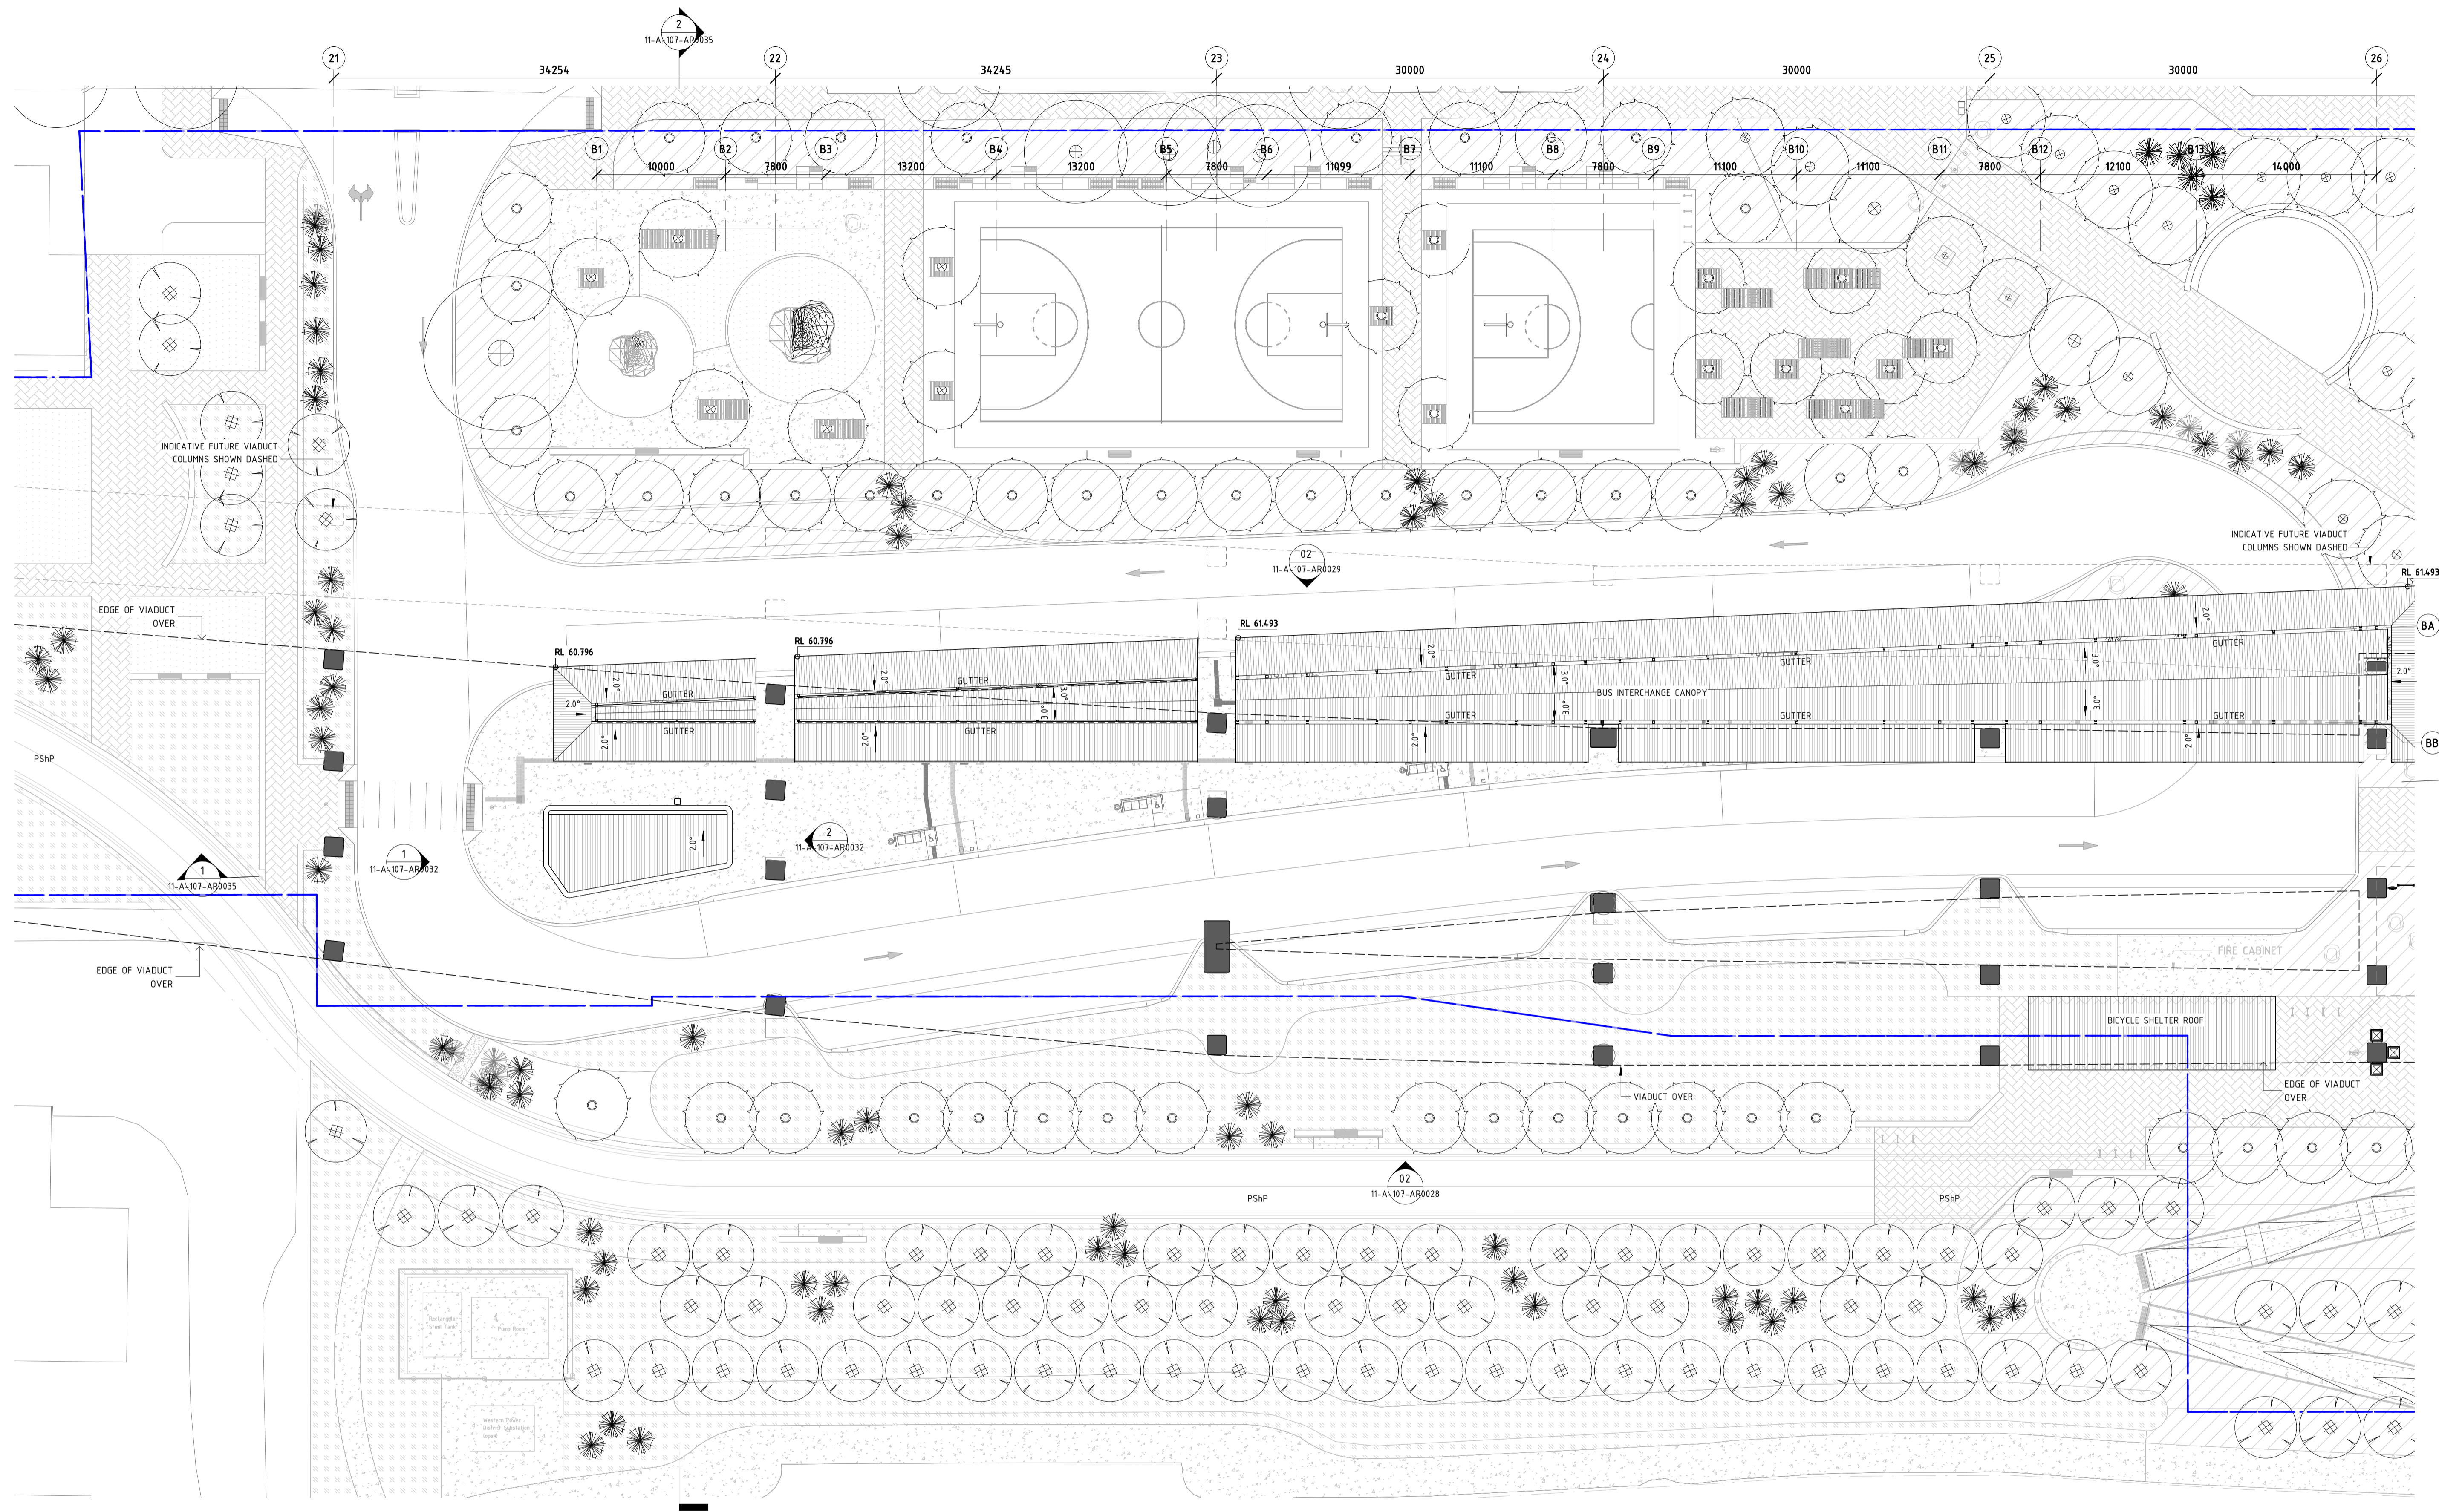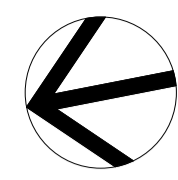

FOR DEVELOPMENT APPLICATION PRINT IN COLOUR
DETAILED DESIGN


C.02	30-06-23	ISSUED FOR DA	P.Q.	D.T.	D.B.	A.E.
C	02-06-23	ISSUED FOR IDD - PTA REVIEW	P.Q.	D.T.	D.B.	A.E.
B	10-02-23	RE-ISSUED FOR RD - PTA REVIEW	P.Q.	D.T.	D.B.	A.E.
A	05-08-22	ISSUED FOR RD - PTA REVIEW	P.Q.	D.T.	D.B.	A.E.
REV	DATE	AMENDMENT	DSN	DRN	CHK	APP
ORIG SIZE	0 2500 5000 7500 10000 12500 25000mm		This document must not be copied without PTA's written permission, and the contents thereof must not be imparted to a third party nor be used for any unauthorised purpose.			
A1	AT ORIGINAL PLOT SIZE		Contractor No:R30-WWH-DWG-AR-225-12062 Rev: C.02			




REFERENCES
XR11CI_Arm_Bus_20220601
XR11CI_Arm_Car_20220601
XR11CI_Arm_PShP_20220601
SCALE
1 : 250
DATUM
HORIZONTAL: PCG2020
VERTICAL: AHD71

DESIGNED	P.Quang
DRAWN	D.Troumpetari
CHECKED	D.Bate
APPROVED	A.Eyres
DATE	30-06-23

	BYFORD RAIL EXTENSION
	ARMADALE STATION ARCHITECTURAL STN ROOF PLAN - BUS CANOPY - BUS INT NORTH PTA Drawing No: 11-A-107-AR0022
	Rev: C.02

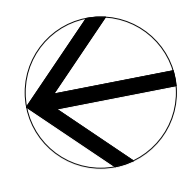

26 30000 27 30000 28 30000 29 30000 30 30000 31

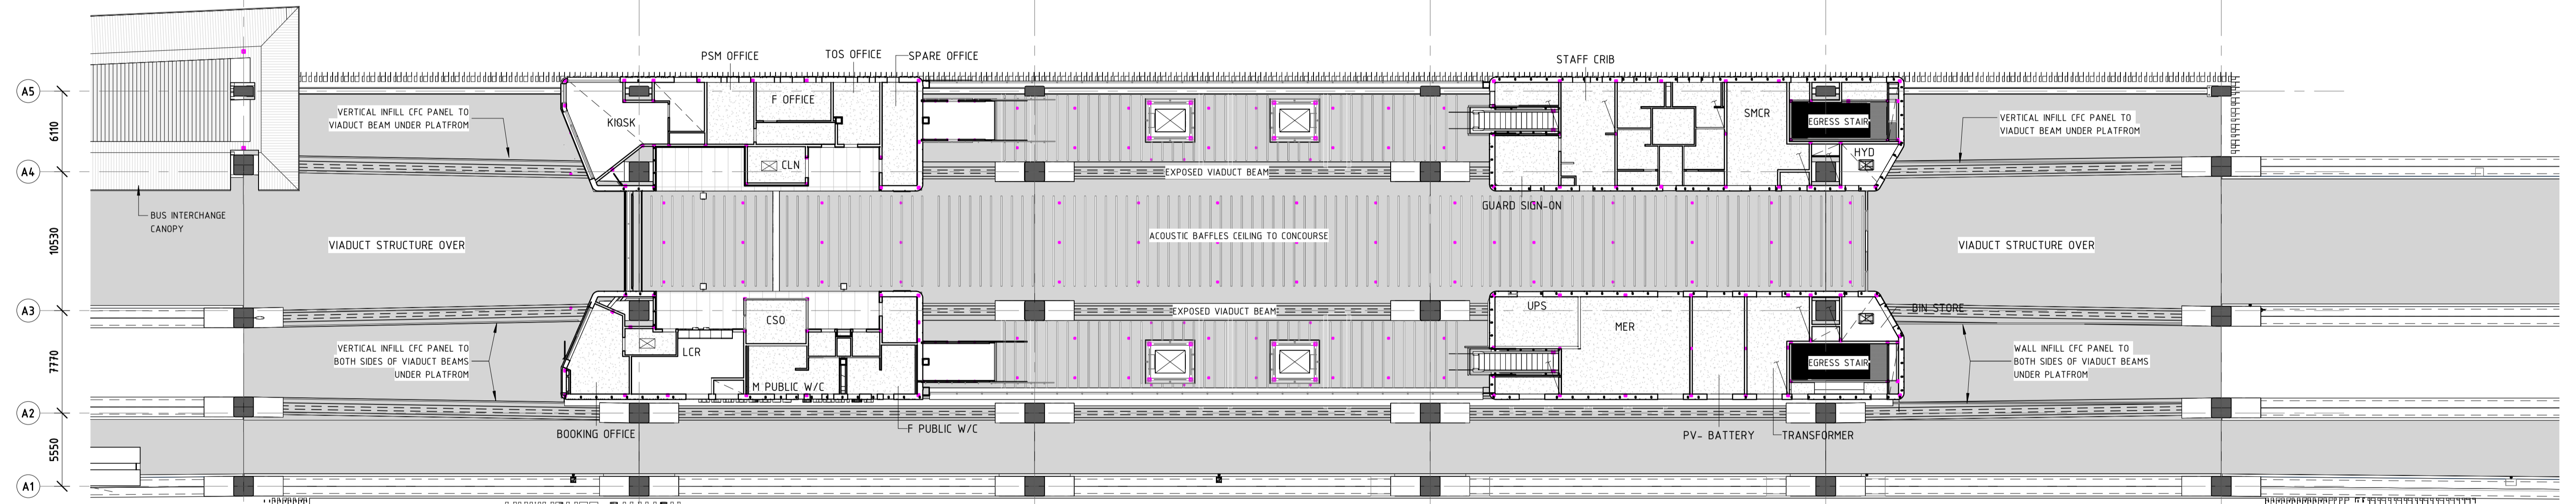

FOR DEVELOPMENT APPLICATION PRINT IN COLOUR

DETAILED DESIGN

REV	DATE	AMENDMENT	DSN	DRN	CHK	APP
C.02	30-06-23	ISSUED FOR DA	P.Q.	D.T.	D.B.	A.E.
C	02-06-23	ISSUED FOR IDD - PTA REVIEW	P.Q.	R.B.	D.B.	A.E.
B	10-02-23	RE-ISSUED FOR RD - PTA REVIEW	P.Q.	R.B.	D.B.	A.E.
A	05-08-22	ISSUED FOR RD - PTA REVIEW	P.Q.	R.B.	D.B.	A.E.


ORIG SIZE	0 2500 5000 7500 10000 12500 25000mm
A1	AT ORIGINAL PLOT SIZE

This document must not be copied without PTA's written permission, and the contents thereof must not be imparted to a third party nor be used for any unauthorised purpose.





REFERENCES	SCALE 1 : 250
	DATUM HORIZONTAL: PCG2020 VERTICAL: AHD71

DESIGNED	P.Quang
DRAWN	R.Batteridge
CHECKED	D.Bate
APPROVED	A.Eyres
DATE	30-06-23

 **BYFORD RAIL EXTENSION**

ARMADALE STATION
ARCHITECTURAL
STN CEILING PLAN - CONCOURSE LEVEL - STN BLDNG
 PTA Drawing No: 11-A-107-AR0025 Rev: C.02

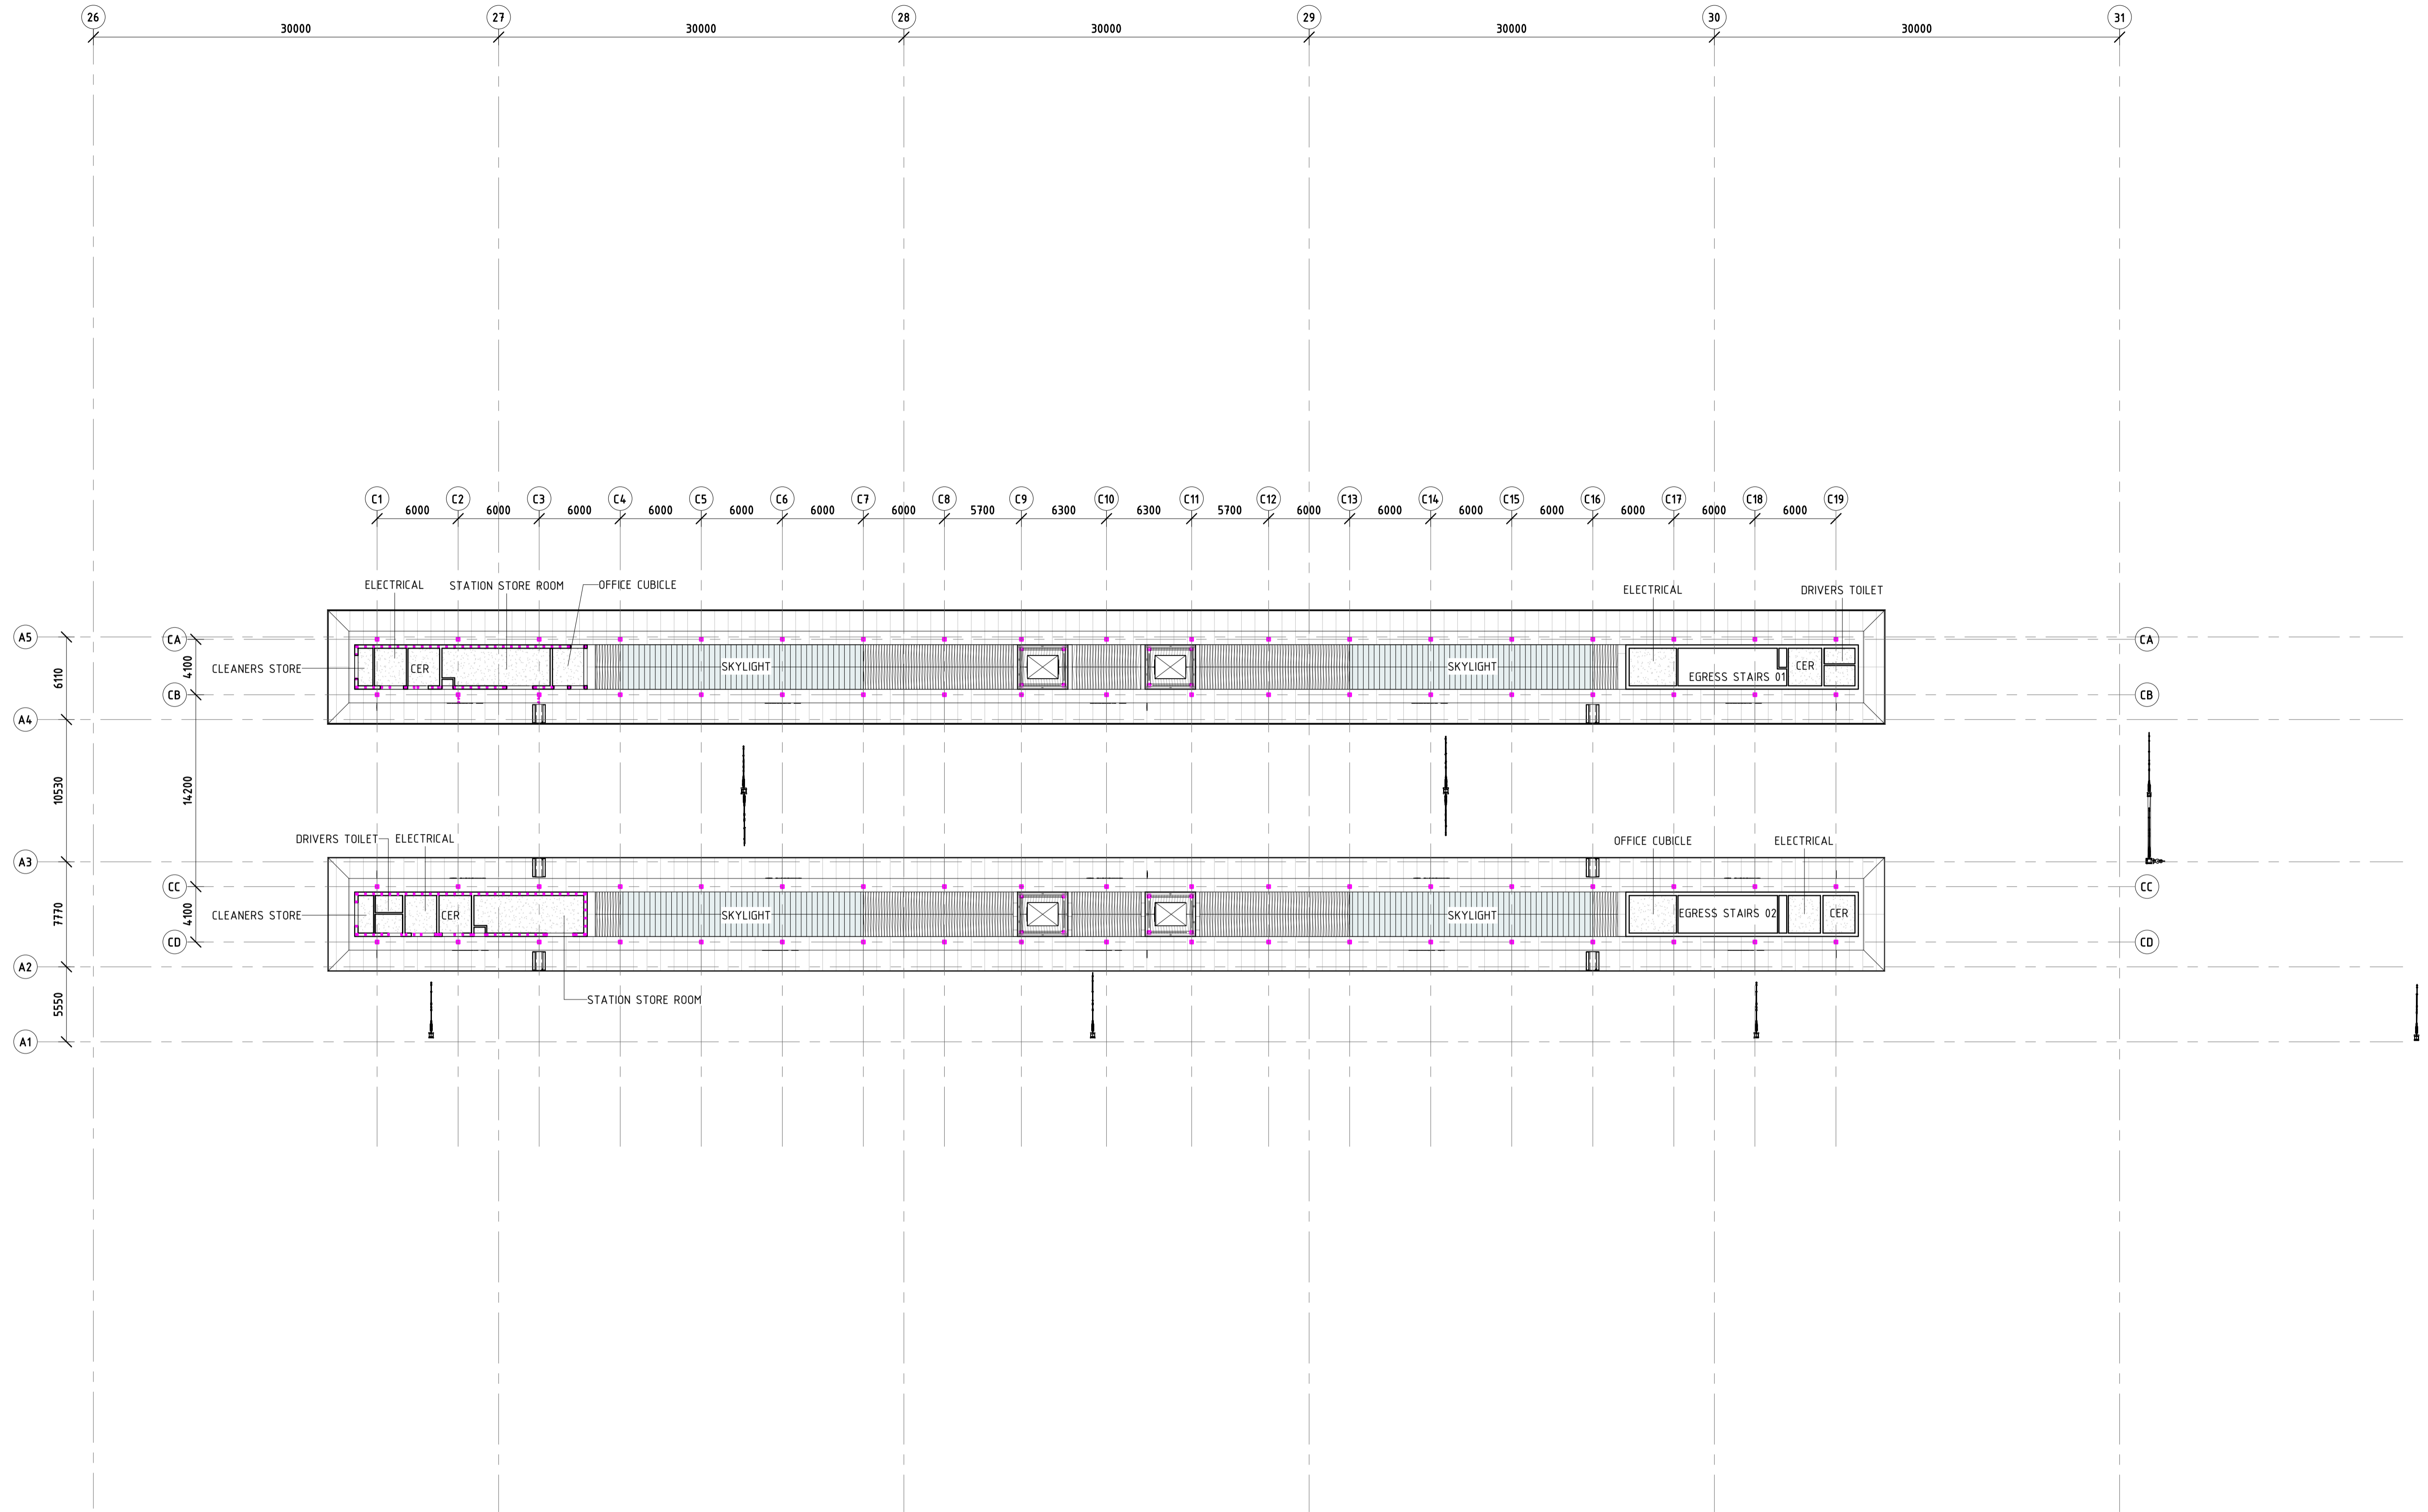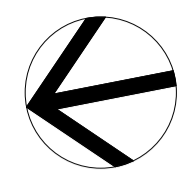

FOR DEVELOPMENT APPLICATION PRINT IN COLOUR

DETAILED DESIGN


REV	DATE	AMENDMENT	DSN	DRN	CHK	APP
C.02	30-06-23	ISSUED FOR DA	P.Q.	D.T.	D.B.	A.E.
C	02-06-23	ISSUED FOR IDD - PTA REVIEW	P.Q.	R.B.	D.B.	A.E.
B	10-02-23	RE-ISSUED FOR RD - PTA REVIEW	P.Q.	R.B.	D.B.	A.E.
A	05-08-22	ISSUED FOR RD - PTA REVIEW	P.Q.	R.B.	D.B.	A.E.



This document must not be copied without PTA's written permission, and the contents thereof must not be imparted to a third party nor be used for any unauthorised purpose. Contractor No:R30-WWH-DWG-AR-225-12153 | Rev: C.02

REFERENCES	SCALE 1 : 250
DATUM	HORIZONTAL: PCG2020 VERTICAL: AHD71

DESIGNED	P.Quang
DRAWN	R.Batteridge
CHECKED	D.Bate
APPROVED	A.Eyres
DATE	30-06-23






BYFORD RAIL EXTENSION

ARMADALE STATION

ARCHITECTURAL

STN CEILING PLAN - PLATFORM LEVEL - STN BLDNG

PTA Drawing No: 11-A-107-AR0026 Rev: C.02

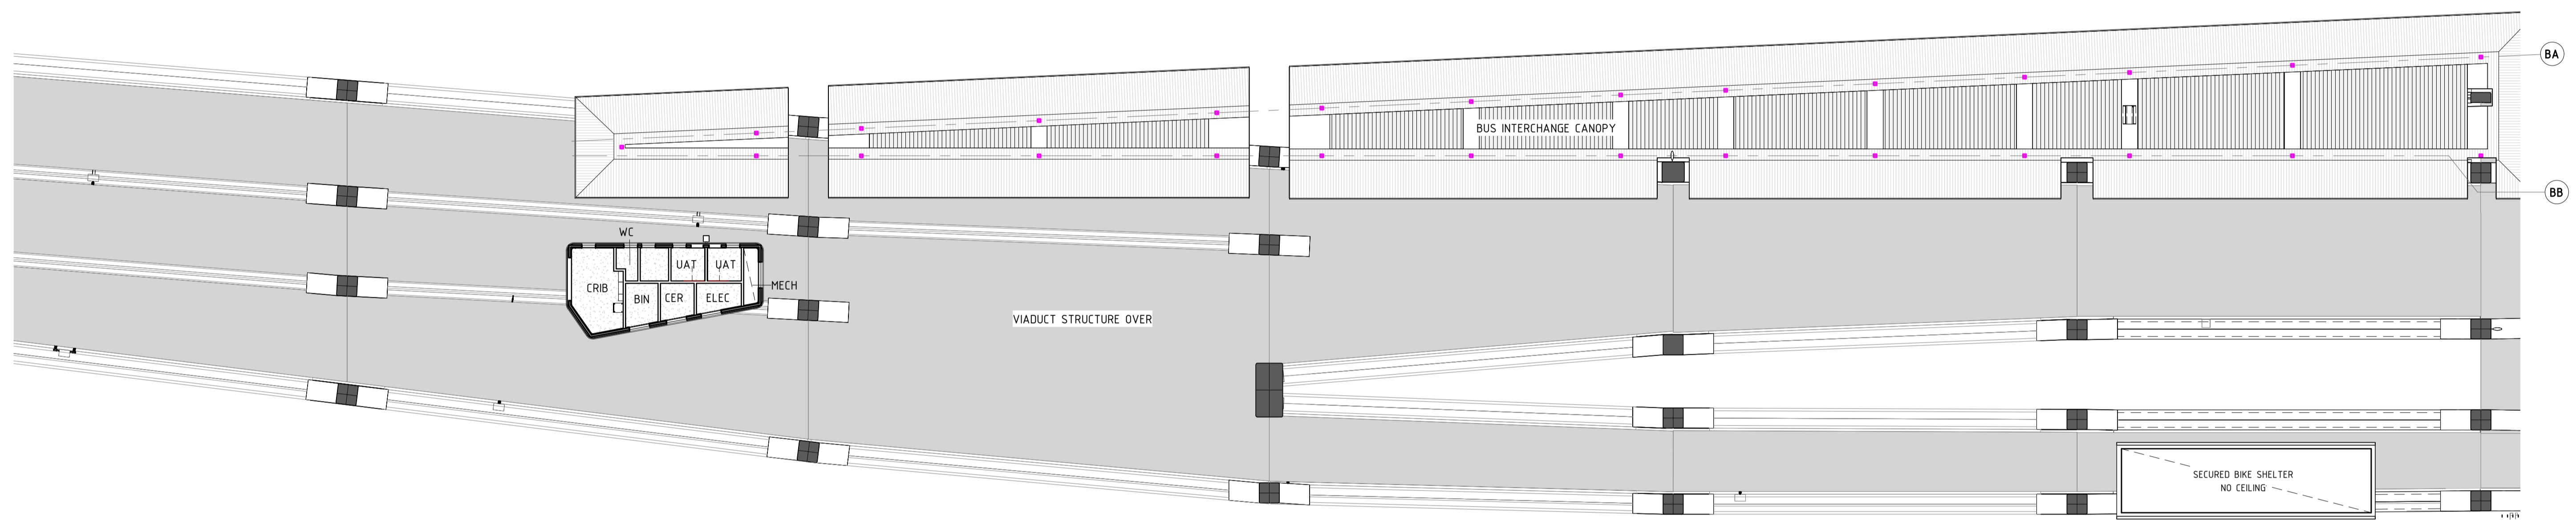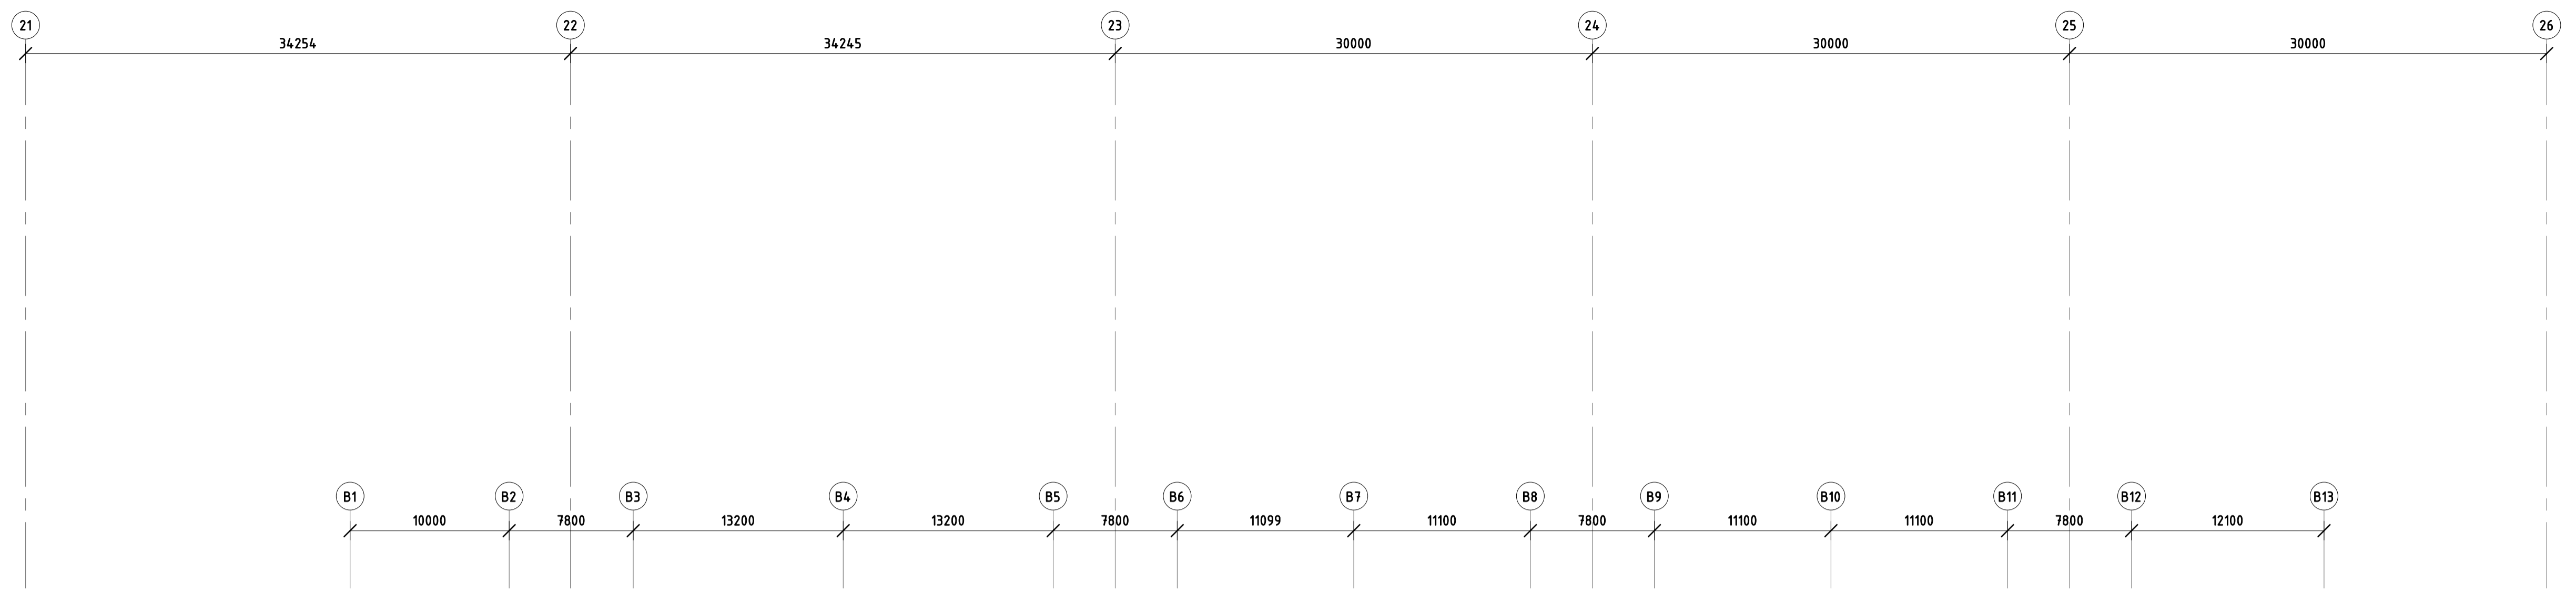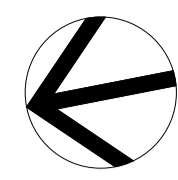

FOR DEVELOPMENT APPLICATION PRINT IN COLOUR

DETAILED DESIGN


REV	DATE	AMENDMENT	DSN	DRN	CHK	APP
C.02	30-06-23	ISSUED FOR DA	P.Q.	D.T.	D.B.	A.E.
C	02-06-23	ISSUED FOR IDD - PTA REVIEW	P.Q.	R.B.	D.B.	A.E.
B	10-02-23	RE-ISSUED FOR RD - PTA REVIEW	P.Q.	R.B.	D.B.	A.E.
A	05-08-22	ISSUED FOR RD - PTA REVIEW	P.Q.	R.B.	D.B.	A.E.

ORIG SIZE	0 2500 5000 7500 10000 12500 25000mm	This document must not be copied without PTA's written permission, and the contents thereof must not be imparted to a third party nor be used for any unauthorised purpose.
A1	AT ORIGINAL PLOT SIZE	




REFERENCES	SCALE	DESIGNED
	1 : 250	P.Quang
		DRAWN R.Batteridge
		CHECKED D.Bate
		APPROVED A.Eyres
		DATE 30-06-23

	BYFORD RAIL EXTENSION
	ARMADALE STATION
	ARCHITECTURAL
	STN CEILING PLAN - CONC. LEVEL - BUS INT NORTH
PTA Drawing No: 11-A-107-AR0027	Rev: C.02

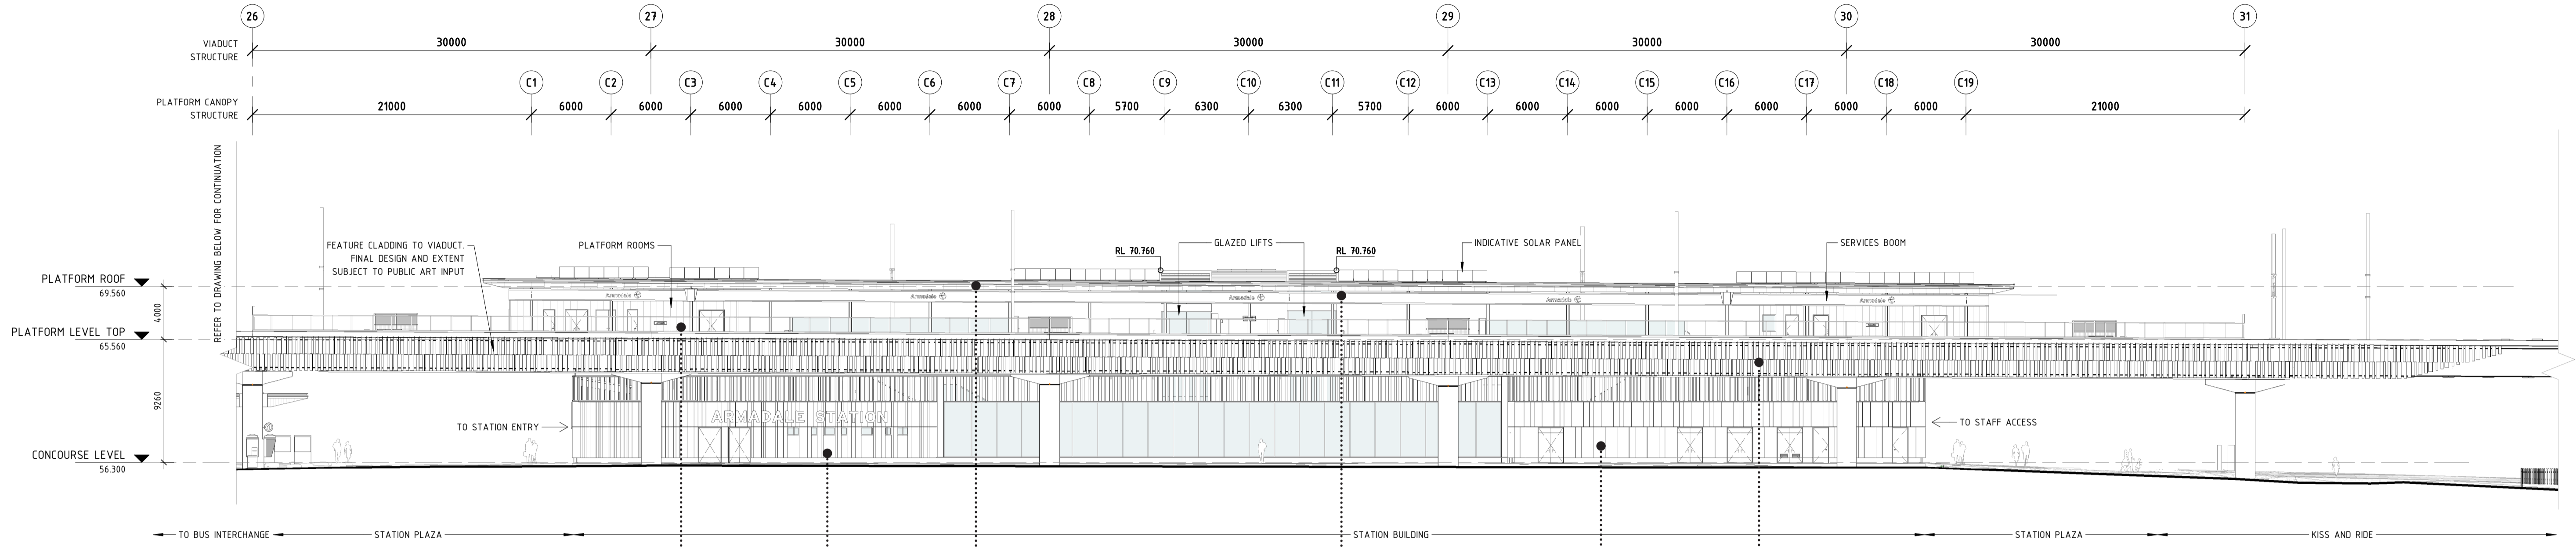

01 WEST ELEVATION - STATION BUILDING
11-A-107-AR0017 1 : 250

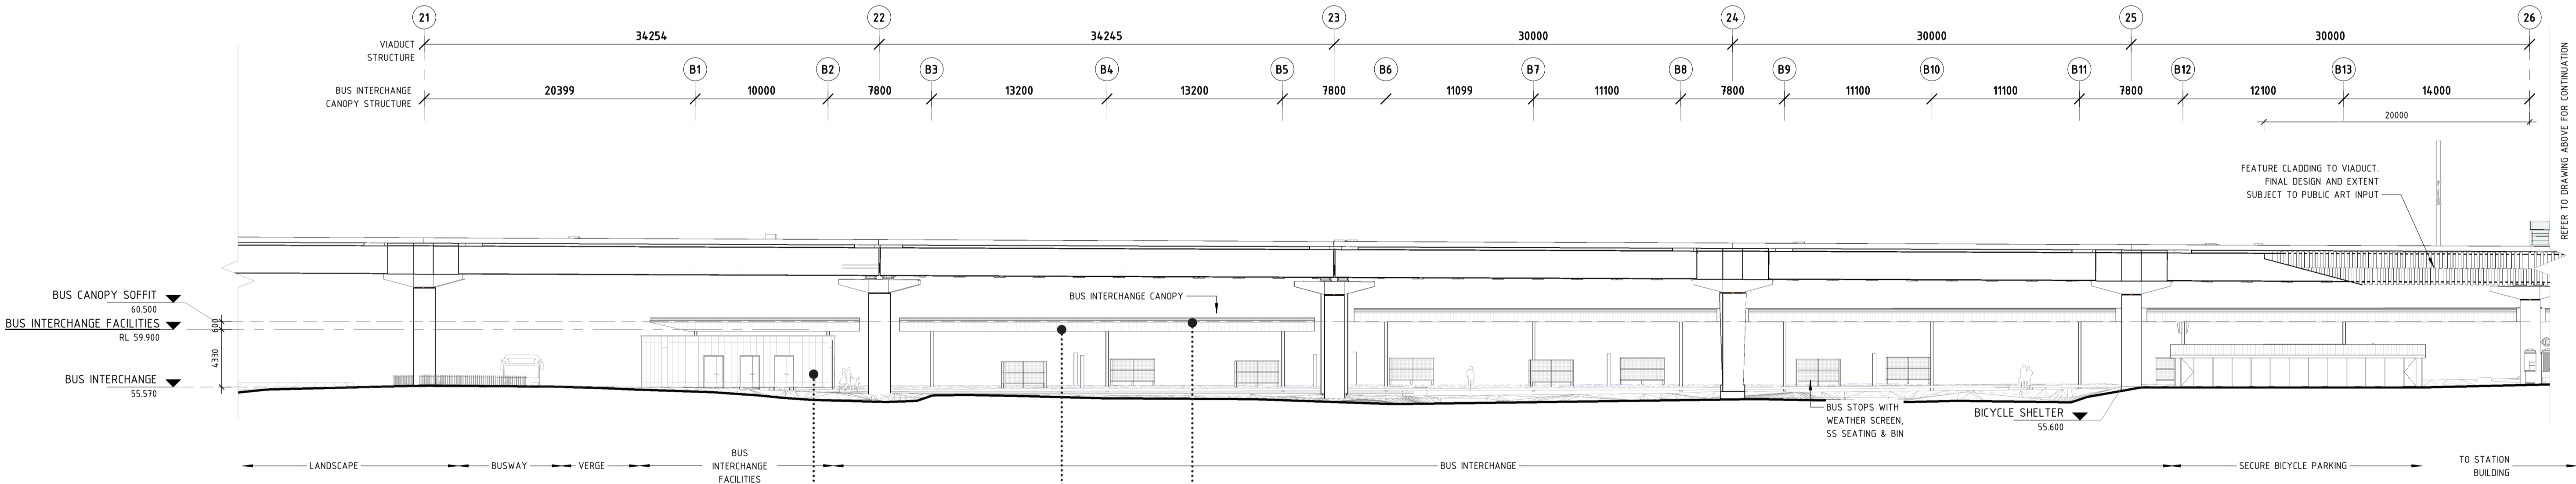

02 WEST ELEVATION - BUS INTERCHANGE
11-A-107-AR0017 1 : 250



FOR DEVELOPMENT APPLICATION PRINT IN COLOUR
DETAILED DESIGN

REV	DATE	AMENDMENT	DSN	DRN	CHK	APP
C.02	30-06-23	ISSUED FOR DA	P.Q.	C.M.	D.B.	A.E.
C	02-06-23	ISSUED FOR IDD - PTA REVIEW	P.Q.	C.M.	D.B.	A.E.
B	10-02-23	RE-ISSUED FOR RD - PTA REVIEW	P.Q.	C.M.	D.B.	A.E.
A	05-08-22	ISSUED FOR RD - PTA REVIEW	P.Q.	C.M.	D.B.	A.E.




REFERENCES



SCALE
1 : 250
DATUM
HORIZONTAL: PCG2020
VERTICAL: AHD71

DESIGNED	P.Quang
DRAWN	C.Massing
CHECKED	D.Bate
APPROVED	A.Eyres
DATE	30-06-23


Government of Western Australia
Public Transport Authority
BYFORD RAIL EXTENSION
ARMADALE STATION
ARCHITECTURAL
STATION ELEVATIONS - SHEET 1
PTA Drawing No: 11-A-107-AR0028
Rev: C.02

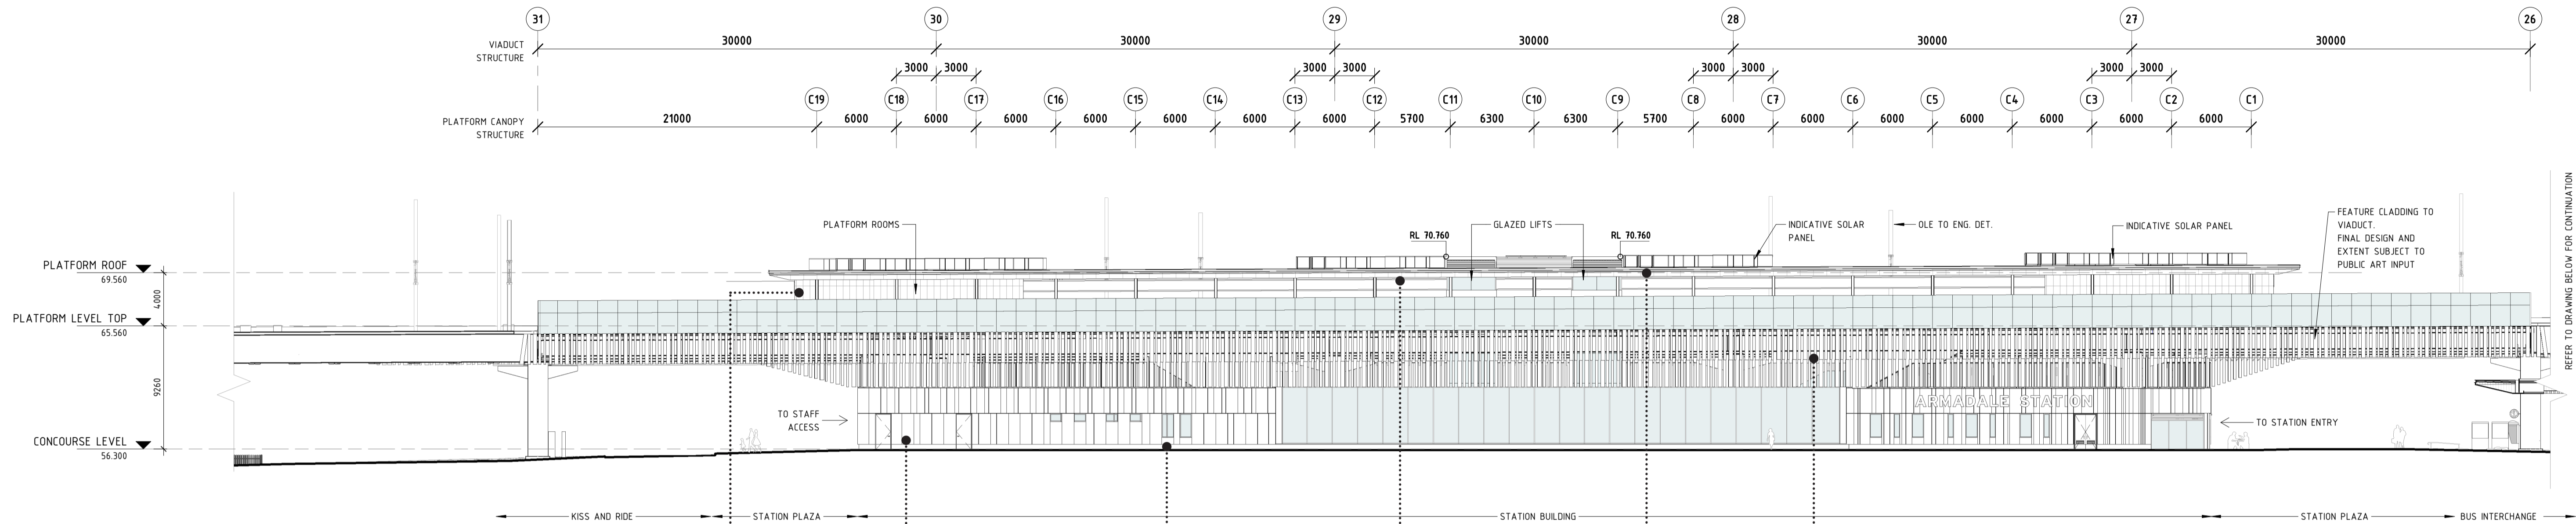

01 EAST ELEVATION
11-A-107-AR0017 1: 250

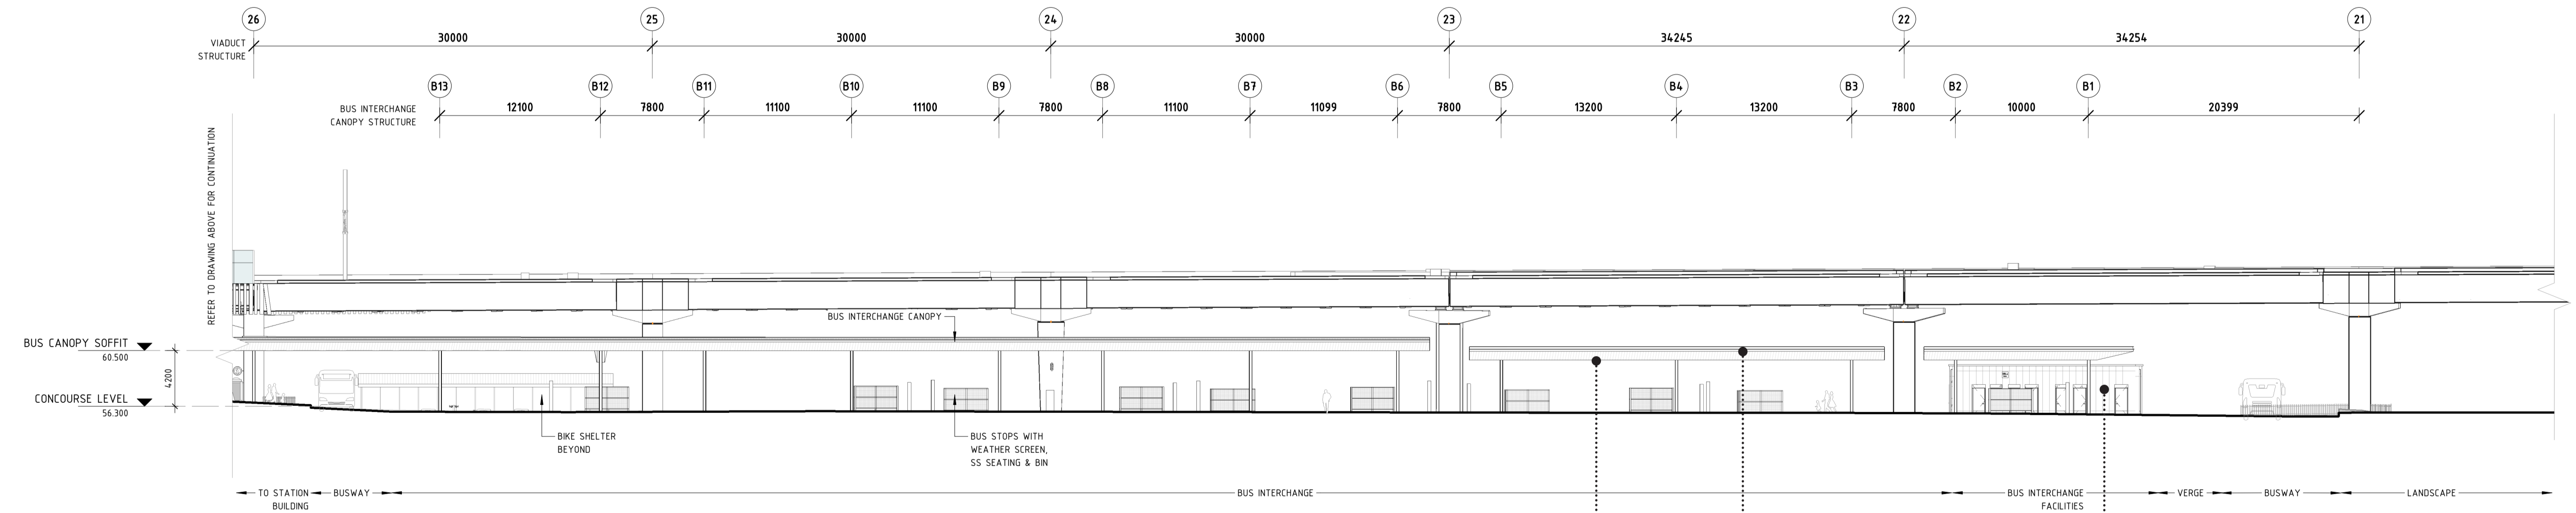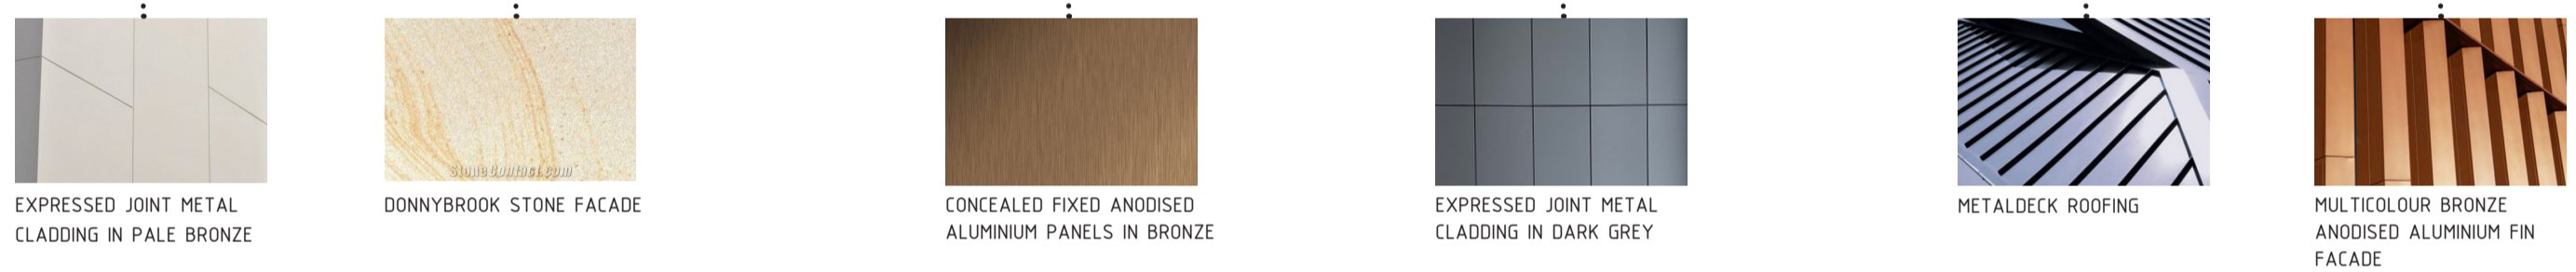

02 EAST ELEVATION - BUS INTERCHANGE
11-A-107-AR0018 1: 250

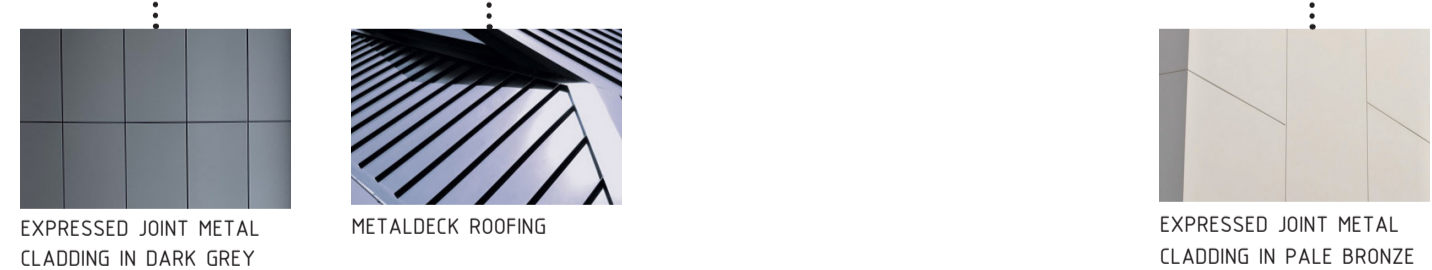

FOR DEVELOPMENT APPLICATION PRINT IN COLOUR
DETAILED DESIGN

REV	DATE	AMENDMENT	DSN	DRN	CHK	APP
C.02	30-06-23	ISSUED FOR DA	P.Q.	C.M.	D.B.	A.E.
C	02-06-23	ISSUED FOR IDD - PTA REVIEW	P.Q.	C.M.	D.B.	A.E.
B	10-02-23	RE-ISSUED FOR RD - PTA REVIEW	P.Q.	C.M.	D.B.	A.E.
A	05-08-22	ISSUED FOR RD - PTA REVIEW	P.Q.	C.M.	D.B.	A.E.


ORIG SIZE A1
AT ORIGINAL PLOT SIZE

This document must not be copied without PTA's written permission, and the contents thereof must not be imparted to a third party nor be used for any unauthorised purpose.




REFERENCES	SCALE	DESIGNED
	1 : 250	P.Quang
		DRAWN C.Massing
		CHECKED D.Bate
		APPROVED A.Eyres
		DATE 30-06-23

Government of Western Australia Public Transport Authority		BYFORD RAIL EXTENSION
ARMADALE STATION		
ARCHITECTURAL		
STATION ELEVATIONS - SHEET 2		
PTA Drawing No: 11-A-107-AR0029		Rev: C.02

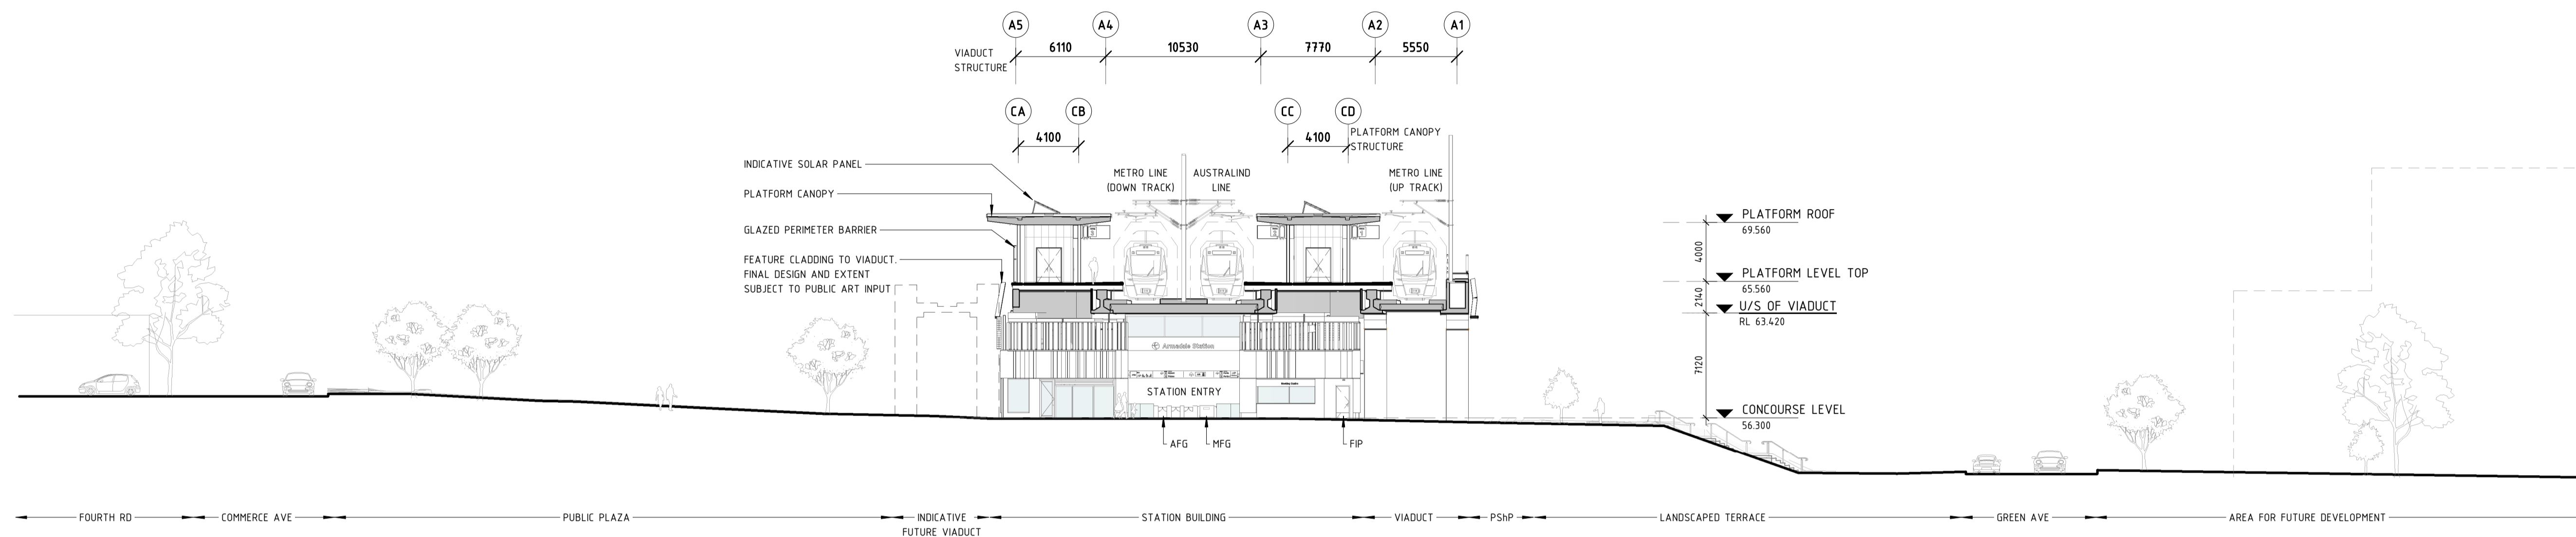

1 NORTH ELEVATION - STATION ENTRY
1 : 250

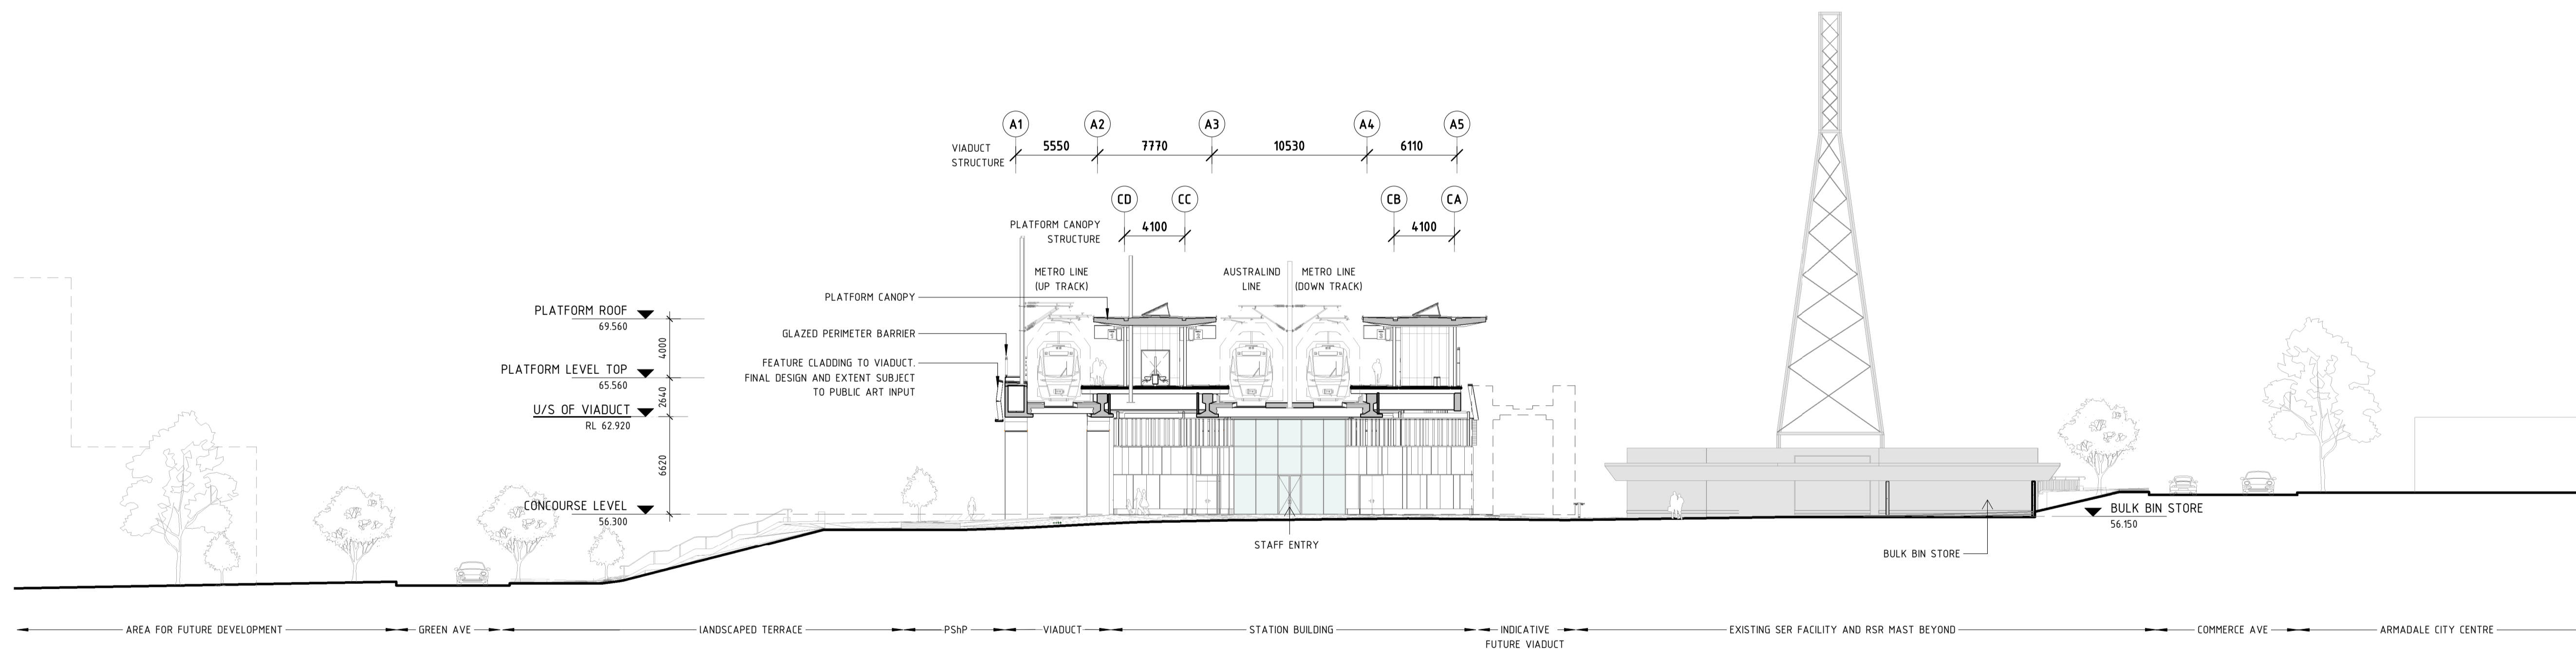

2 SOUTH ELEVATION - STATION BUILDING
1 : 250

FOR DEVELOPMENT APPLICATION PRINT IN COLOUR
DETAILED DESIGN

REV	DATE	AMENDMENT	DSN	DRN	CHK	APP
C.02	30-06-23	ISSUED FOR DA	P.Q.	C.M.	D.B.	A.E.
C	02-06-23	ISSUED FOR IDD - PTA REVIEW	P.Q.	C.M.	D.B.	A.E.
B	10-02-23	RE-ISSUED FOR RD - PTA REVIEW	P.Q.	C.M.	D.B.	A.E.
A	05-08-22	ISSUED FOR RD - PTA REVIEW	P.Q.	C.M.	D.B.	A.E.

ORIG SIZE	0 2500 5000 7500 10000 12500 25000mm	This document must not be copied without PTA's written permission, and the contents thereof must not be imparted to a third party nor be used for any unauthorised purpose.
A1	AT ORIGINAL PLOT SIZE	




Contractor No:R30-WWH-DWG-AR-225-20003 Rev: C.02

REFERENCES

SCALE	1 : 250
DATUM	
HORIZONTAL:	PCG2020
VERTICAL:	AHD71


DESIGNED	P.Quang
DRAWN	C.Massing
CHECKED	D.Bate
APPROVED	A.Eyres
DATE	30-06-23




BYFORD RAIL EXTENSION

ARMADALE STATION
ARCHITECTURAL
STATION ELEVATIONS - SHEET 4

PTA Drawing No: 11-A-107-AR0031 Rev: C.02

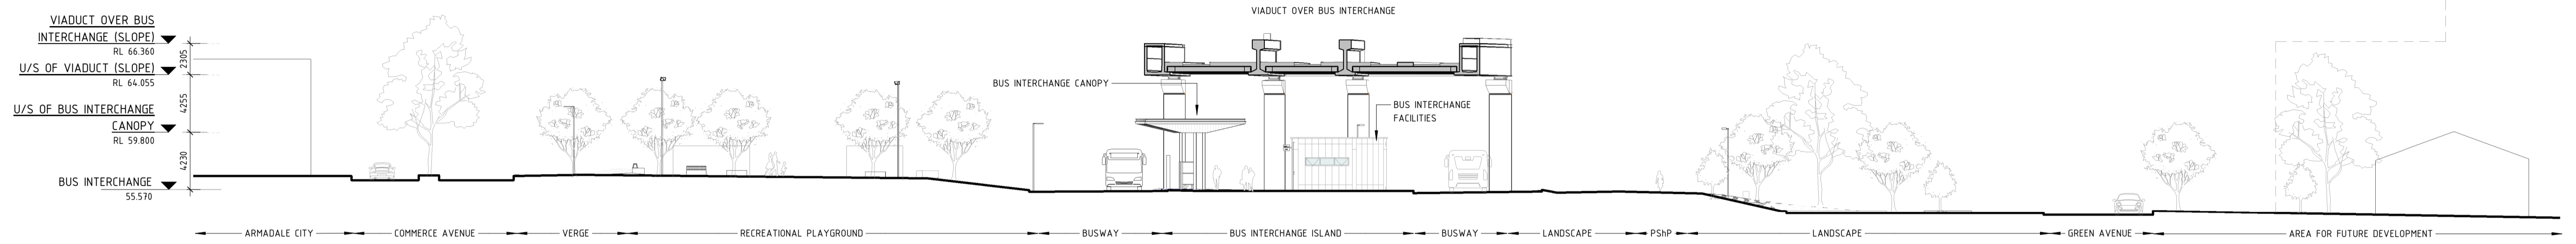

1 NORTH ELEVATION - BUS INTERCHANGE
1 : 250

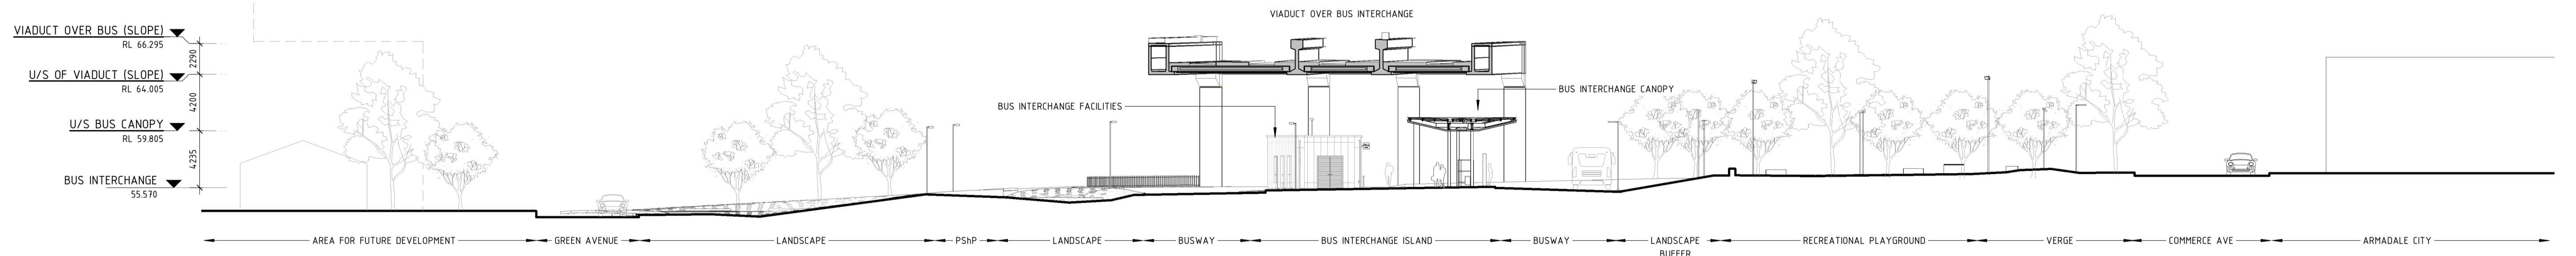

2 SOUTH ELEVATION - BUS INTERCHANGE
1 : 250

FOR DEVELOPMENT APPLICATION PRINT IN COLOUR
DETAILED DESIGN

REV	DATE	AMENDMENT	DSN	DRN	CHK	APP
C.02	30-06-23	ISSUED FOR DA	P.Q.	C.M.	D.B.	A.E.
C	02-06-23	ISSUED FOR IDD - PTA REVIEW	P.Q.	C.M.	D.B.	A.E.
B	10-02-23	RE-ISSUED FOR RD - PTA REVIEW	P.Q.	C.M.	D.B.	A.E.
A	05-08-22	ISSUED FOR RD - PTA REVIEW	P.Q.	C.M.	D.B.	A.E.

ORIG SIZE A1
AT ORIGINAL PLOT SIZE

This document must not be copied without PTA's written permission, and the contents thereof must not be imparted to a third party nor be used for any unauthorised purpose.




REFERENCES


SCALE	1 : 250
DATUM	HORIZONTAL: PCG2020 VERTICAL: AHD71

DESIGNED	P.Quang
DRAWN	C.Massing
CHECKED	D.Bate
APPROVED	A.Eyres
DATE	30-06-23

Government of Western Australia Public Transport Authority	BYFORD RAIL EXTENSION
ARMADALE STATION ARCHITECTURAL STATION ELEVATIONS - SHEET 5	
PTA Drawing No: 11-A-107-AR0032	Rev: C.02

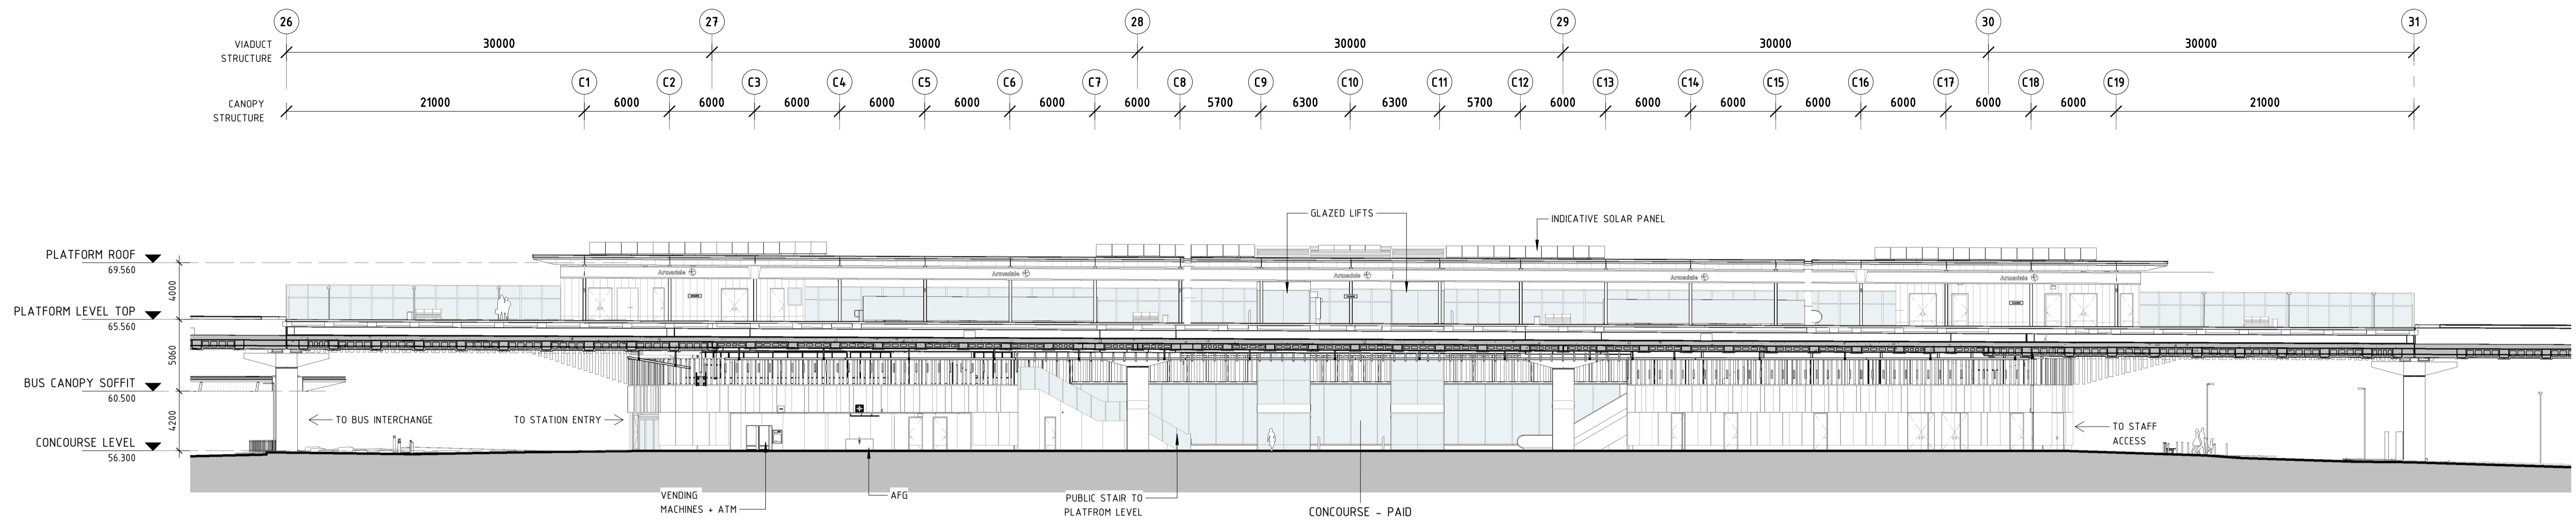

01 SECTION - STATION BUILDING
11-A-107-AR0017 1 : 250

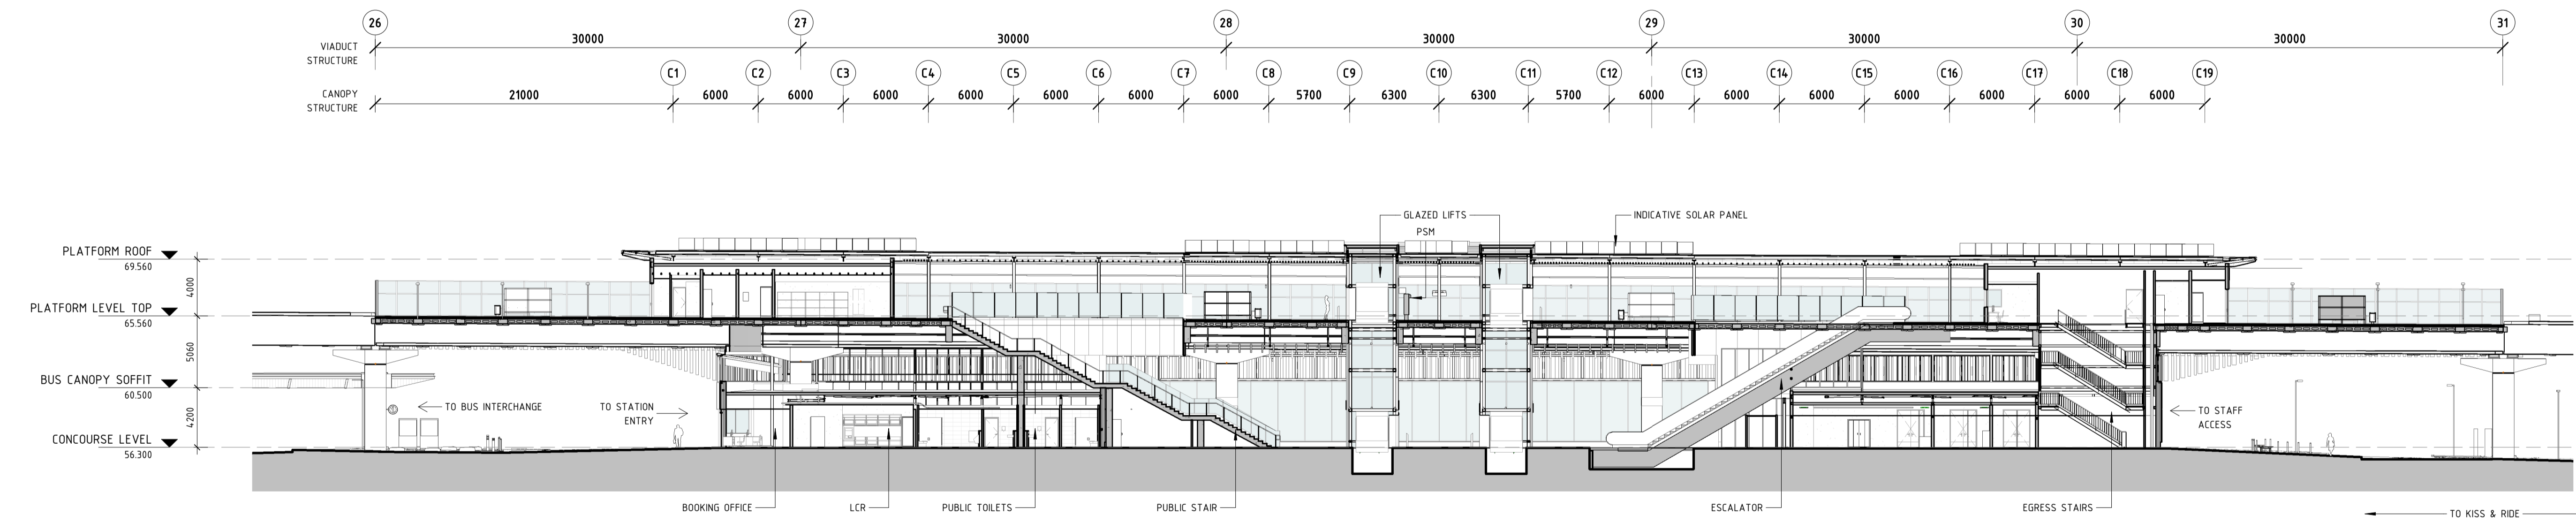

02 SECTION - STATION BUILDING
11-A-107-AR0017 1 : 250

FOR DEVELOPMENT APPLICATION PRINT IN COLOUR
DETAILED DESIGN

REV	DATE	AMENDMENT	DSN	DRN	CHK	APP
C.02	30-06-23	ISSUED FOR DA	P.Q.	C.M.	D.B.	A.E.
C	02-06-23	ISSUED FOR IDD - PTA REVIEW	P.Q.	C.M.	D.B.	A.E.
B	10-02-23	RE-ISSUED FOR RD - PTA REVIEW	P.Q.	C.M.	D.B.	A.E.
A	05-08-22	ISSUED FOR RD - PTA REVIEW	P.Q.	K.L.	D.B.	A.E.

ORIG SIZE	SCALE
A1	1 : 250

This document must not be copied without PTA's written permission, and the contents thereof must not be imparted to a third party nor be used for any unauthorised purpose.




REFERENCES

SCALE
1 : 250


DATUM
HORIZONTAL: PCG2020
VERTICAL: AHD71

DESIGNED	P.Quang
DRAWN	K.Low
CHECKED	D.Bate
APPROVED	A.Eyres
DATE	30-06-23

	BYFORD RAIL EXTENSION
ARMADALE STATION ARCHITECTURAL STATION SECTIONS - SHEET 1 PTA Drawing No: 11-A-107-AR0033	
	Rev: C.02

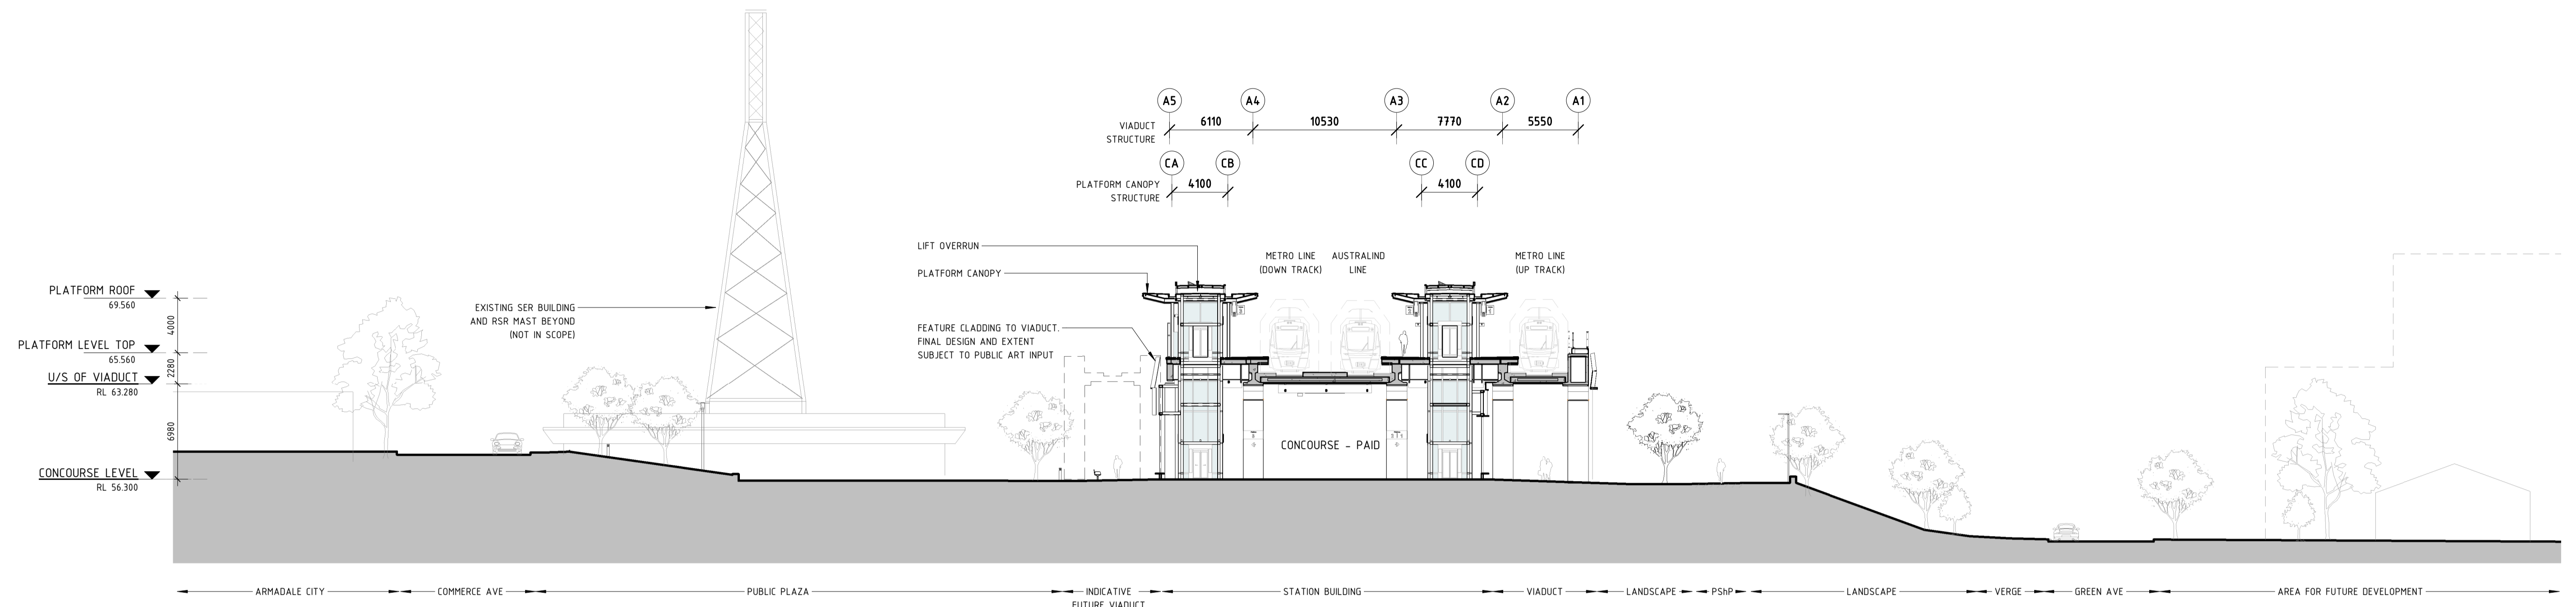

1 SECTION - STATION BUILDING
11-A-107-AR0017 1 : 250

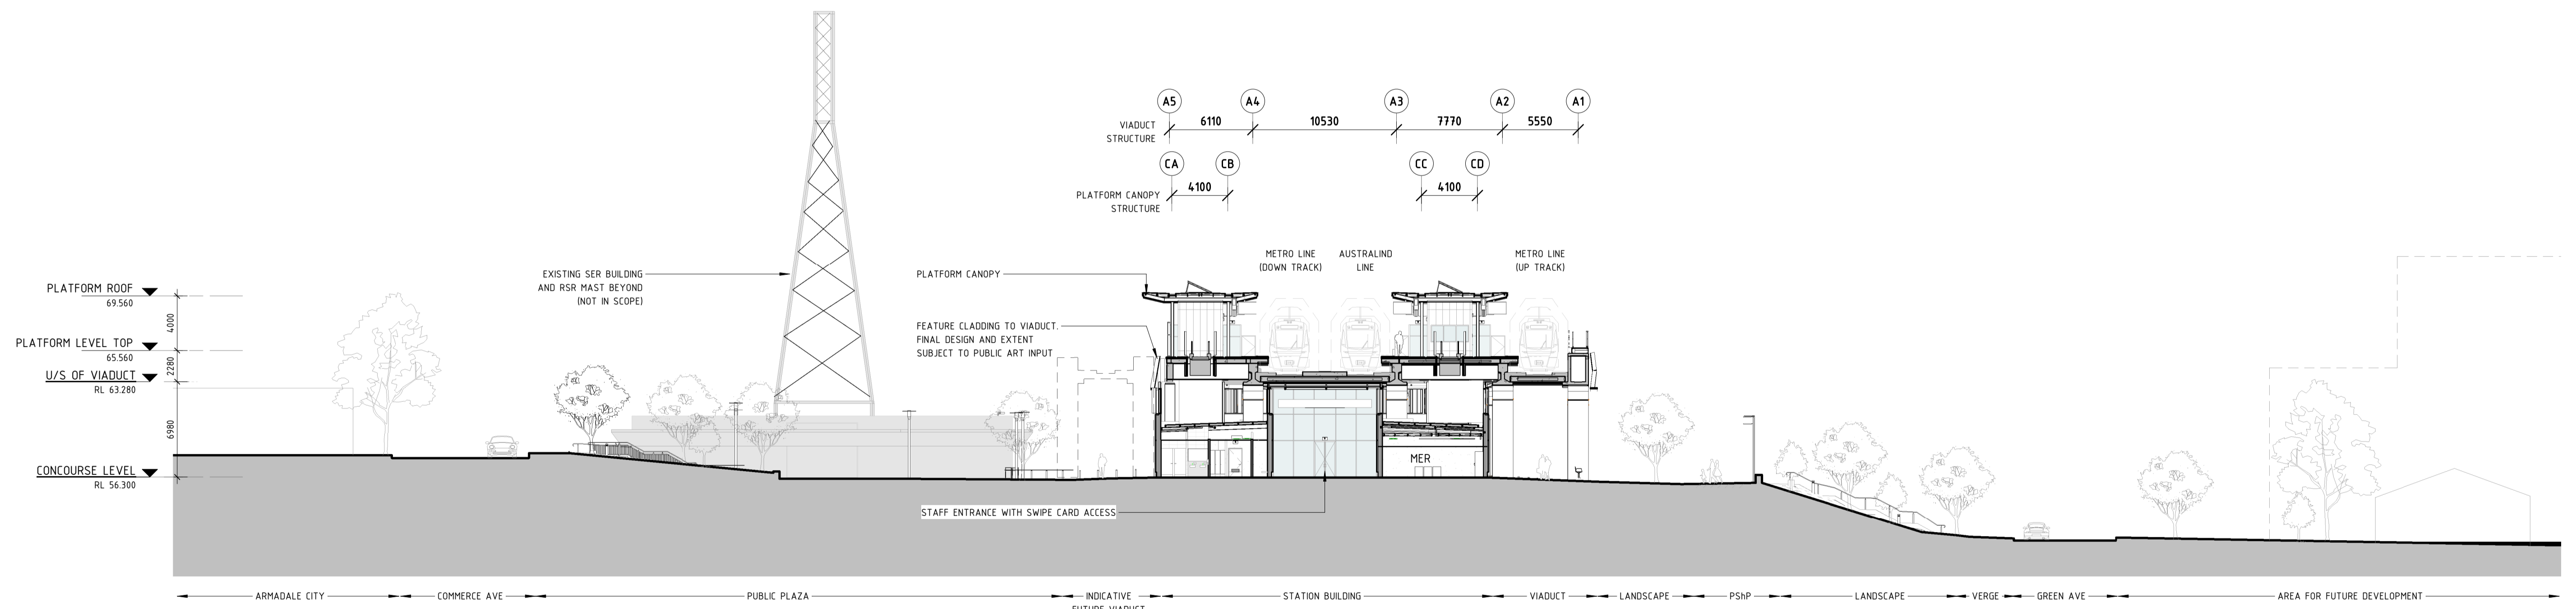

2 SECTION - STATION BUILDING
11-A-107-AR0017 1 : 250

FOR DEVELOPMENT APPLICATION PRINT IN COLOUR
DETAILED DESIGN

REV	DATE	AMENDMENT	DSN	DRN	CHK	APP
C.02	30-06-23	ISSUED FOR DA	P.Q.	C.M.	D.B.	A.E.
C	02-06-23	ISSUED FOR IDD - PTA REVIEW	P.Q.	C.M.	D.B.	A.E.
B	10-02-23	RE-ISSUED FOR RD - PTA REVIEW	P.Q.	C.M.	D.B.	A.E.
A	05-08-22	ISSUED FOR RD - PTA REVIEW	P.Q.	K.L.	D.B.	A.E.

ORIG SIZE: A1
AT ORIGINAL PLOT SIZE


This document must not be copied without PTA's written permission, and the contents thereof must not be imparted to a third party nor be used for any unauthorised purpose.




REFERENCES

DESIGNED	P.Quang
DRAWN	K.Low
CHECKED	D.Bate
APPROVED	A.Eyres
DATE	30-06-23

Government of Western Australia Public Transport Authority	BYFORD RAIL EXTENSION
ARMADALE STATION ARCHITECTURAL STATION SECTIONS - SHEET 2	
PTA Drawing No: 11-A-107-AR0034	Rev: C.02

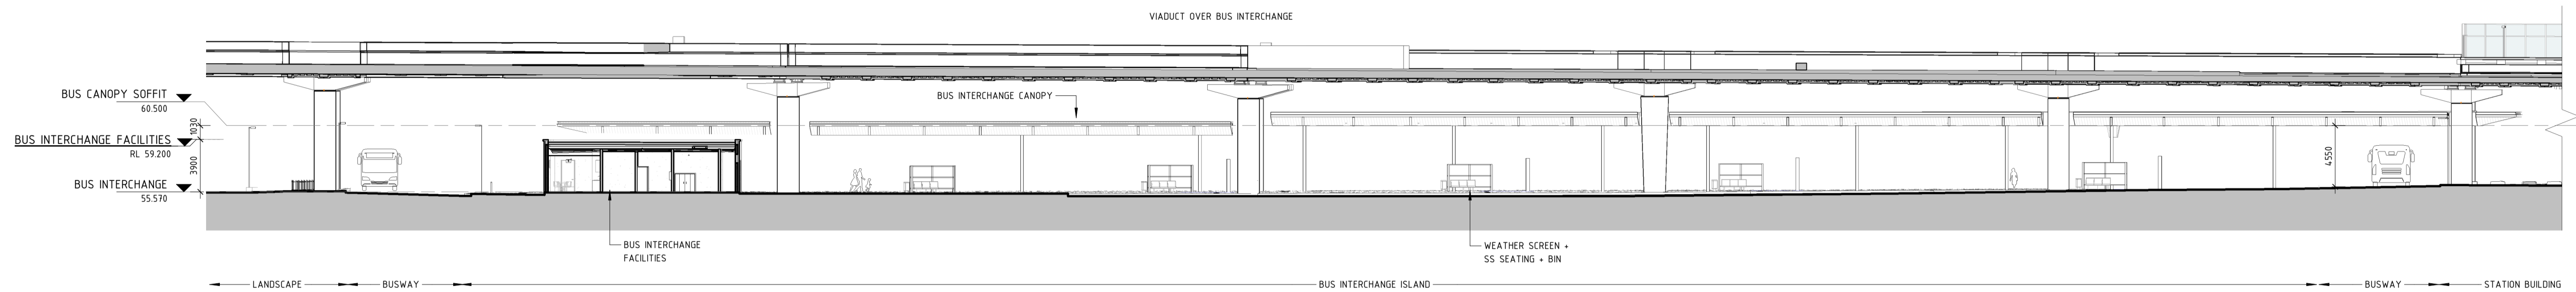

1 SECTION - BUS INTERCHANGE
11-A-107-AR0035 1 : 250

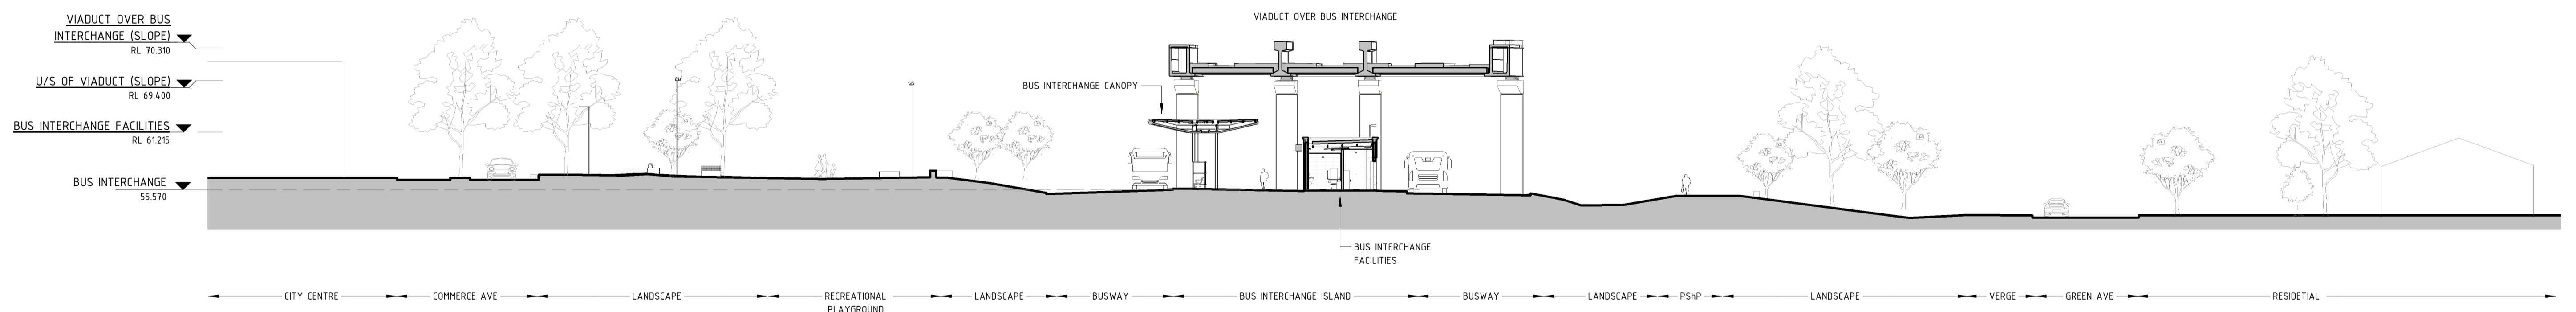

2 SECTION - BUS INTERCHANGE
11-A-107-AR0035 1 : 250

FOR DEVELOPMENT APPLICATION PRINT IN COLOUR
DETAILED DESIGN

REV	DATE	AMENDMENT	DSN	DRN	CHK	APP
C.02	30-06-23	ISSUED FOR DA	P.Q.	C.M.	D.B.	A.E.
C	02-06-23	ISSUED FOR IDD - PTA REVIEW	P.Q.	C.M.	D.B.	A.E.
B	10-02-23	RE-ISSUED FOR RD - PTA REVIEW	P.Q.	C.M.	D.B.	A.E.
A	05-08-22	ISSUED FOR RD - PTA REVIEW	P.Q.	K.L.	D.B.	A.E.

ORIG SIZE **A1** AT ORIGINAL PLOT SIZE

0 2500 5000 7500 10000 12500 25000mm

This document must not be copied without PTA's written permission, and the contents thereof must not be imparted to a third party nor be used for any unauthorised purpose.



REFERENCES

SCALE	1 : 250
DATUM	
HORIZONTAL:	PCG2020
VERTICAL:	AHD71

DESIGNED	P.Quang
DRAWN	K.Low
CHECKED	D.Bate
APPROVED	A.Eyres
DATE	30-06-23

Government of Western Australia
Public Transport Authority

BYFORD RAIL EXTENSION

ARMADALE STATION
ARCHITECTURAL
STATION SECTIONS - SHEET 3

PTA Drawing No: 11-A-107-AR0035 Rev: C.02



Artist interpretation showing landscaping maturity at 5-10 years for illustrative purposes only

FOR DEVELOPMENT APPLICATION PRINT IN COLOUR

DETAILED DESIGN

REV	DATE	ISSUED FOR	AMENDMENT	DSN	DRN	CHK	APP
C.02	30-06-23	ISSUED FOR DA		P.Q.	D.C.	D.B.	A.E.
ORIG SIZE				NOT TO SCALE			
A1				This document must not be copied without PTA's written permission, and the contents thereof must not be imparted to a third party nor be used for any unauthorised purpose.			

CAD DRAWING PATHNAME Autodesk Docs://BRE BYFORD RAIL EXTENSION/DA-R30-WWH-MDL-AR-225-00001.rvt



REFERENCES	SCALE	DESIGNED
	N.T.S	P.Quang
		DRAWN D.Chan
		CHECKED D.Bate
	DATUM	APPROVED A.Eyres
	HORIZONTAL: PCG2020	DATE 30-06-23
	VERTICAL: AHD71	

BYFORD RAIL EXTENSION	
ARMADALE STATION	
ARCHITECTURAL PERSPECTIVE	
	Rev: C.02



Artist interpretation showing landscaping maturity at 5-10 years for illustrative purposes only

FOR DEVELOPMENT APPLICATION PRINT IN COLOUR

DETAILED DESIGN

REV	DATE	ISSUED FOR DA	AMENDMENT	DSN	DRN	CHK	APP
C.02	30-06-23	ISSUED FOR DA		P.Q	D.C	D.B	A.E
ORIG SIZE				NOT TO SCALE			
A1				This document must not be copied without PTA's written permission, and the contents thereof must not be imparted to a third party nor be used for any unauthorised purpose.			



REFERENCES	SCALE	DESIGNED
	N.T.S	P.Quang
		DRAWN D.Chan
		CHECKED D.Bate
	DATUM	APPROVED A.Eyres
	HORIZONTAL: PCG2020	DATE 30-06-23
	VERTICAL: AHD71	

BYFORD RAIL EXTENSION	
ARMADALE STATION	ARCHITECTURAL PERSPECTIVE
Rev: C.02	



Artist interpretation showing landscaping maturity at 5-10 years for illustrative purposes only

FOR DEVELOPMENT APPLICATION PRINT IN COLOUR

DETAILED DESIGN

C.02	30-06-23	ISSUED FOR DA	P.Q.	D.C.	D.B.	A.E.
REV	DATE	AMENDMENT	DSN	DRN	CHK	APP
A1		NOT TO SCALE	This document must not be copied without PTA's written permission, and the contents thereof must not be imparted to a third party nor be used for any unauthorised purpose.			



REFERENCES	SCALE N.T.S.	DESIGNED P.Quang
	DATUM	DRAWN D.Chan
	HORIZONTAL: PCG2020	CHECKED D.Bate
	VERTICAL: AHD71	APPROVED A.Eyres
		DATE 30-06-23

BYFORD RAIL EXTENSION	
ARMADALE STATION ARCHITECTURAL PERSPECTIVE	
Rev: C.02	



Artist interpretation for illustrative purposes only

FOR DEVELOPMENT APPLICATION PRINT IN COLOUR

DETAILED DESIGN

BYFORD RAIL EXTENSION

ARMADALE STATION
ARCHITECTURAL
PERSPECTIVE

Rev: C.02

REV	DATE	ISSUED FOR	AMENDMENT	P.Q.	D.C.	D.B.	A.E.
ORIG SIZE				DSN	DRN	CHK	APP
C.02	30-06-23	ISSUED FOR DA					
A1			NOT TO SCALE				

This document must not be copied without PTA's written permission, and the contents thereof must not be imparted to a third party nor be used for any unauthorised purpose.



Contractor No.R30-WWH-DWG-AR-225-00007 Rev: C.02

REFERENCES	SCALE	DESIGNED
	N.T.S	P.Quang
		DRAWN D.Chan
		CHECKED D.Bate
		APPROVED A.Eyres
		DATE 30-06-23

DATUM
HORIZONTAL: PCG2020
VERTICAL: AHD71



Artist interpretation for illustrative purposes only

FOR DEVELOPMENT APPLICATION PRINT IN COLOUR

DETAILED DESIGN

BYFORD RAIL EXTENSION

ARMADALE STATION
ARCHITECTURAL
PERSPECTIVE

Rev: C.02

REV	DATE	AMENDMENT	DSN	DRN	CHK	APP
C.02	30-06-23	ISSUED FOR DA	P.Q.	D.C.	D.B.	A.E.
ORIG SIZE			NOT TO SCALE			
A1			This document must not be copied without PTA's written permission, and the contents thereof must not be imparted to a third party nor be used for any unauthorised purpose.			

CAD DRAWING PATHNAME Autodesk Docs://BRE BYFORD RAIL EXTENSION/DA-R30-WWH-MDL-AR-225-00001.rvt



REFERENCES	SCALE	DESIGNED
	N.T.S	P.Quang
		DRAWN D.Chan
		CHECKED D.Bate
	DATUM	APPROVED A.Eyres
	HORIZONTAL: PCG2020	DATE 30-06-23
	VERTICAL: AHD71	

Contractor No.R30-WWH-DWG-AR-225-00008 Rev: C.02



Artist interpretation for illustrative purposes only

FOR DEVELOPMENT APPLICATION PRINT IN COLOUR

DETAILED DESIGN

BYFORD RAIL EXTENSION

ARMADALE STATION
ARCHITECTURAL
PERSPECTIVE

Rev: C.02

C.02	30-06-23	ISSUED FOR DA	P.Q.	D.C.	D.B.	A.E.
REV	DATE	AMENDMENT	DSN	DRN	CHK	APP
A1		NOT TO SCALE	This document must not be copied without PTA's written permission, and the contents thereof must not be imparted to a third party nor be used for any unauthorised purpose.			

CAD DRAWING PATHNAME Autodesk Docs://BRE BYFORD RAIL EXTENSION/DA-R30-WWH-MDL-AR-225-00001.rvt

Contractor No.R30-WWH-DWG-AR-225-00009 Rev: C.02



REFERENCES	SCALE N.T.S	DESIGNED P.Quang
	DATUM	DRAWN D.Chan
	HORIZONTAL: PCG2020	CHECKED D.Bate
	VERTICAL: AHD71	APPROVED A.Eyres
		DATE 30-06-23



Artist interpretation for illustrative purposes only

FOR DEVELOPMENT APPLICATION PRINT IN COLOUR

DETAILED DESIGN

REV	DATE	AMENDMENT	DSN	DRN	CHK	APP
C.02	30-06-23	ISSUED FOR DA	P.Q.	D.C.	D.B.	A.E.
ORIG SIZE			NOT TO SCALE			
A1			This document must not be copied without PTA's written permission, and the contents thereof must not be imparted to a third party nor be used for any unauthorised purpose.			



MetCONNX

Contractor No:R30-WWH-DWG-AR-225-00010 Rev: C.02

REFERENCES	SCALE	DESIGNED
	N.T.S	P.Quang
		DRAWN D.Chan
		CHECKED D.Bate
		APPROVED A.Eyres
		DATE 30-06-23

BYFORD RAIL EXTENSION	
ARMADALE STATION	ARCHITECTURAL PERSPECTIVE
Rev: C.02	