

SITE PLAN
SCALE 1 : 1000


©COPYRIGHT

	CLIENT: LAUREN McCANN	PROJECT NAME: SHED ADDITION	JOB NO: 5912	REV	DESCRIPTION	DWN	DATE
	ADDRESS: 147 WILSON ROAD MIDDLE SWAN	DWG TITLE: SITE PLAN AND ELEVATIONS	SCALE: AS NOTED AT A3				
			DRAWN: DM				


NOTE! DO NOT SCALE THIS DRAWING. IT IS THE BUILDER'S EXPRESS RESPONSIBILITY TO CHECK ALL SITE DIMENSIONS PRIOR TO FABRICATION OR COMMENCEMENT OF ANY WORK. ANY FORM OF REPRODUCTION OF THIS DRAWING IN FULL OR IN PART WITHOUT WRITTEN PERMISSION OF THE DESIGNER CONSTITUTES AN INFRINGEMENT OF COPYRIGHT.

NOTE! THE BUILDER/ CONTRACTOR IS TO ENSURE THAT THE SUPPORTING ELEMENTS TO WHICH THE PROPOSED STRUCTURE IS ATTACHING ARE STRUCTURALLY ADEQUATE, OR ADEQUATELY REINFORCED, TO WITHSTAND THE ADDITIONAL LOADS IMPOSED.

NOTE! ALL CONSTRUCTION TO BE IN ACCORDANCE WITH ALL ENGINEERS DETAILS, ALL RELEVANT AUSTRALIAN STANDARDS & THE BUILDING CODE OF AUSTRALIA

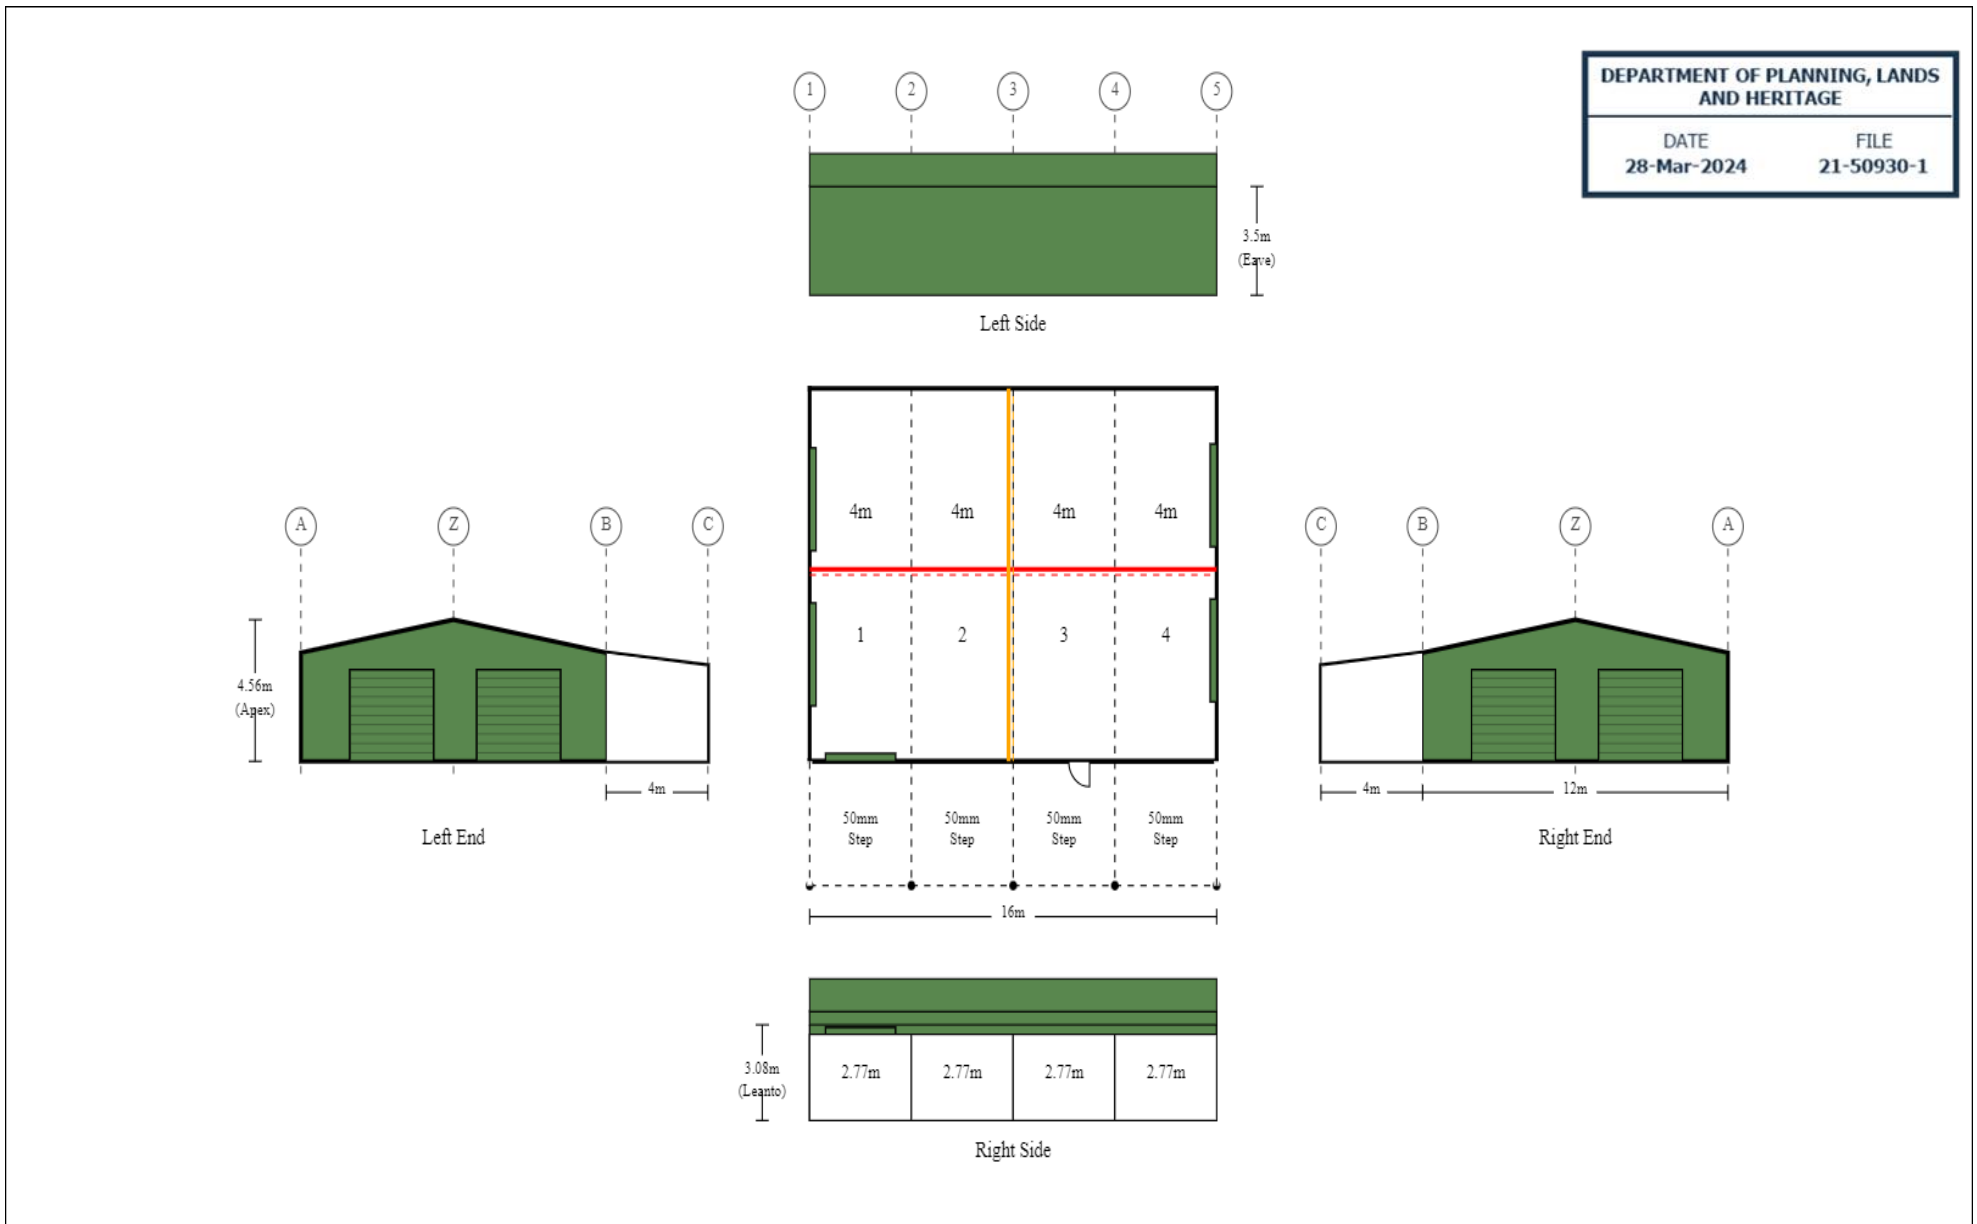

DEPARTMENT OF PLANNING, LANDS AND HERITAGE
 DATE: 28-Mar-2024 FILE: 21-50930-1

Purchaser Name: Lauren McCann		Building Layout Ref# LISAWILL2311036-3	Seller: THE Shed Company Mundaring Name: Lisa Williamson Phone: (08) 6394 5020 Fax: (08) 9295 0725 Email: lisa.williamson@theshedcompany.com.au	
Site Address:				
Ref # LISAWILL2311036-3	Print Date: 24/01/24			