
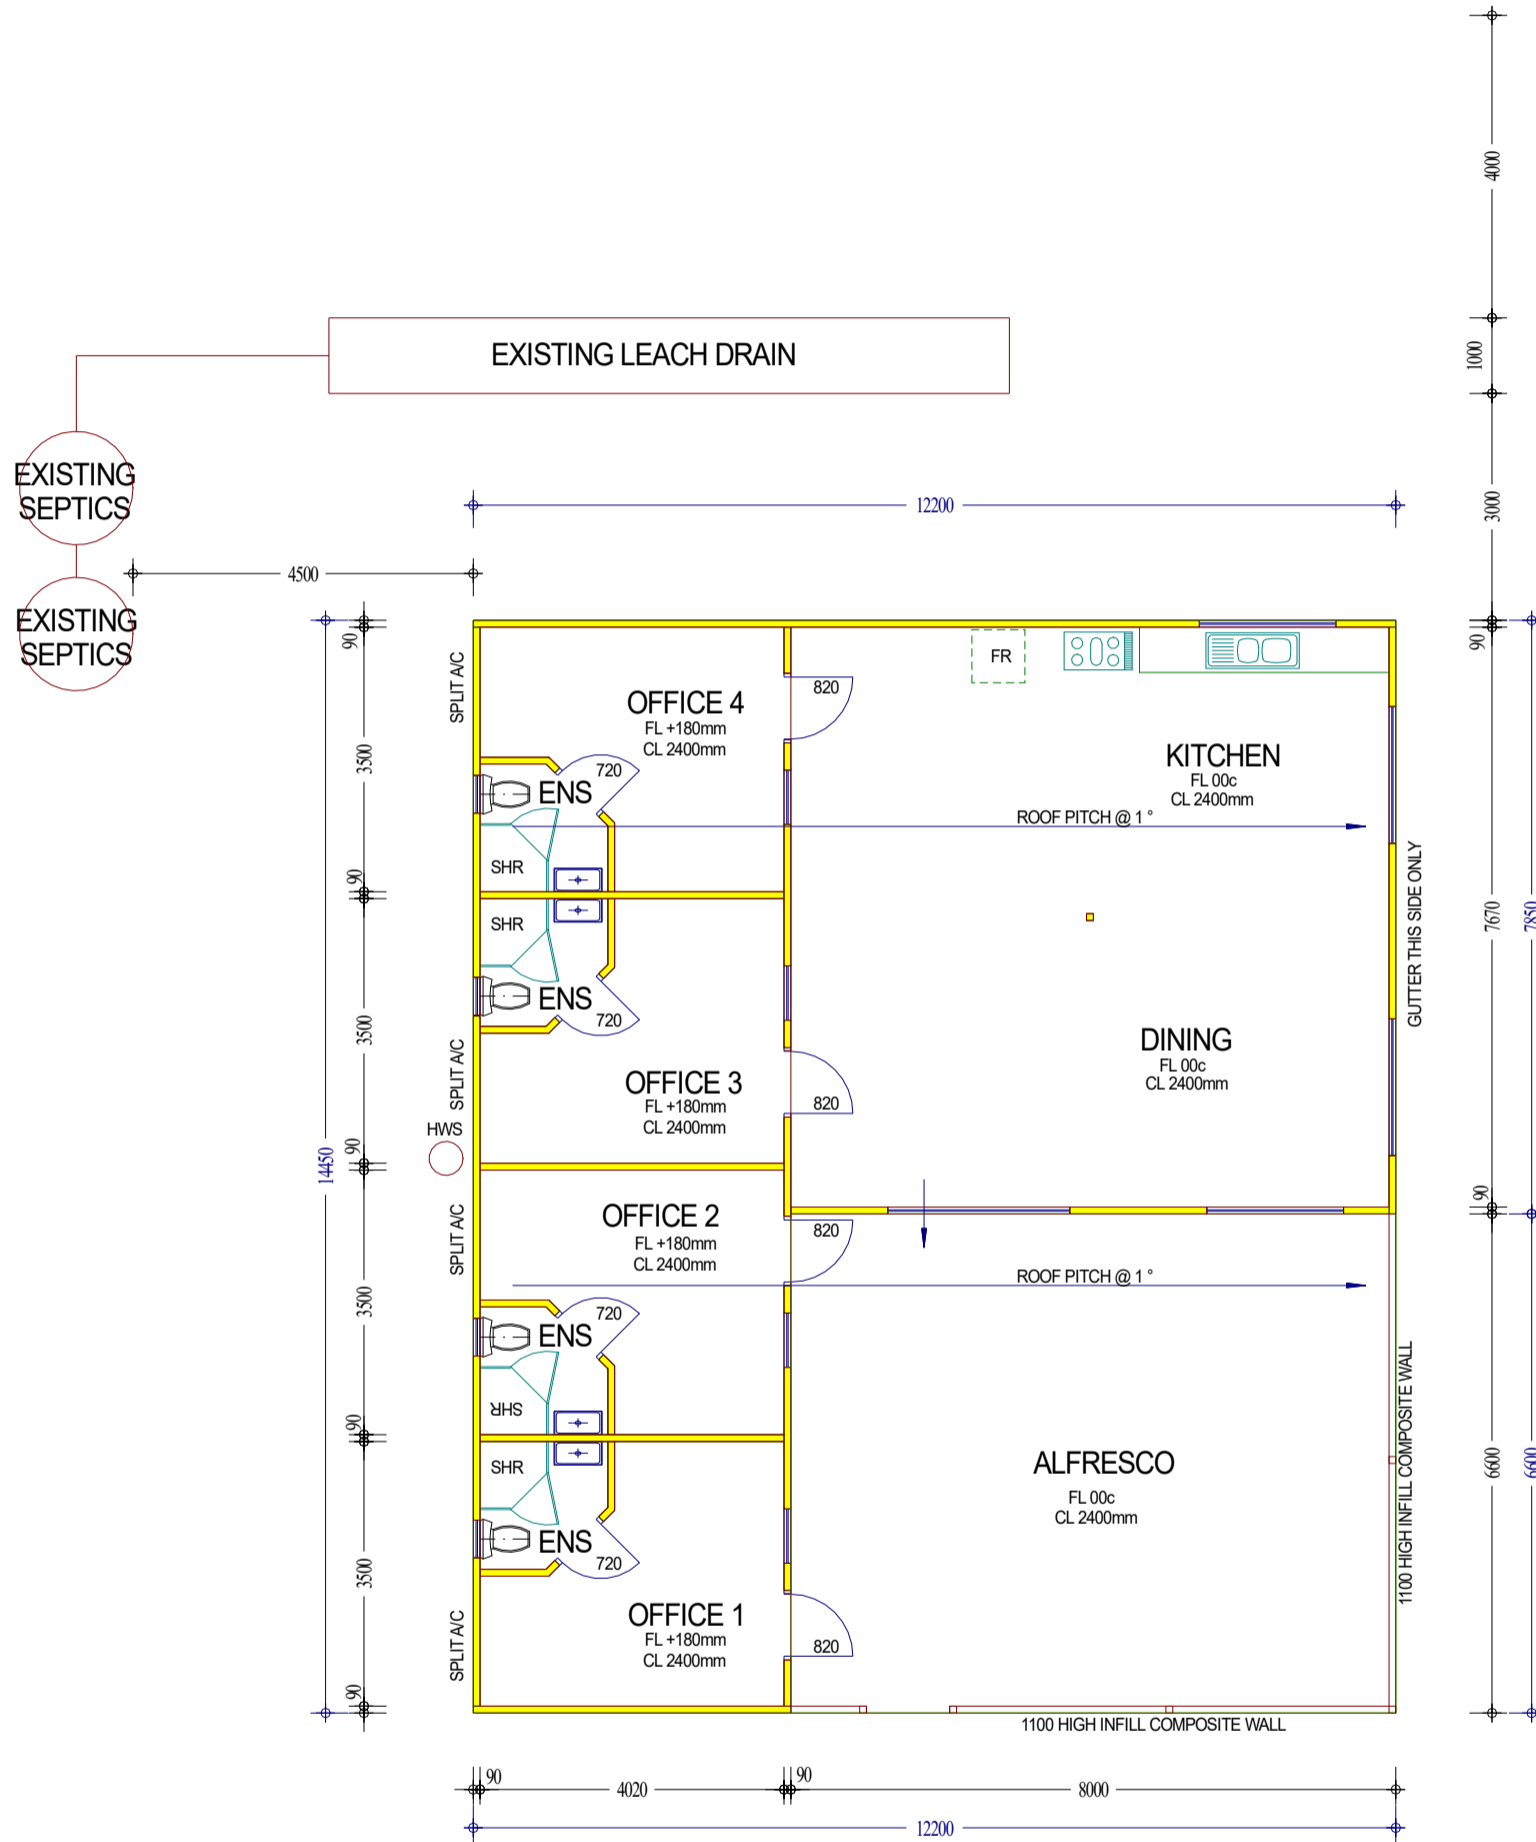
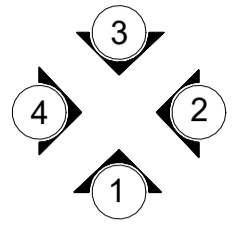


Ref: Nail at base of kerb assumed datum 10.00 m

SITE PLAN

<p>ALL DIMENSIONS AND DESIGN TO BE CHECKED ON SITE PRIOR TO COUNCIL SUBMISSION AND PRIOR TO CONSTRUCTION AND IF ANY DISCREPANCY FOUND, BUILDER AND DESIGNER TO BE INFORMED</p>			<p># 76 ALBERT ROAD MIDDLE SWAN CLIENT: RAMSAY</p>	
<p>- COPYRIGHT - THIS PLAN SHALL REMAIN THE SOLE PROPERTY OF THE DESIGNER AND MUST NOT BE GIVEN, LENT, RESOLD OR OTHERWISE DISPOSED OF OR COPIED WITHOUT THE PERMISSION IN WRITING OF THE DESIGNER</p>	<p>ARCHITECTURAL PLANS MUST BE READ IN CONJUNCTION WITH ENGINEERS AND SUB-CONSULTANTS DOCUMENTATION. ENGINEERS TO TAKE PRECEDENCE OVER ARCHITECTURAL DRAWINGS.</p>	<p>SCALE: 1 : 1000</p>		<p>SHT No. 1 REV. 3</p>
		<p>JUNE 2022</p>		

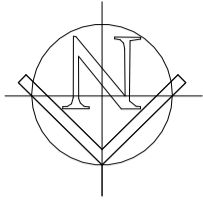

OFFICE FLOOR PLAN

ALL DIMENSIONS AND DESIGN TO BE CHECKED ON SITE PRIOR TO COUNCIL SUBMISSION AND PRIOR TO CONSTRUCTION AND IF ANY DISCREPENCY FOUND, BUILDER AND DESIGNER TO BE INFORMED



#76
ALBERT ROAD
MIDDLE SWAN
CLIENT: RAMSAY





- COPYRIGHT -
THIS PLAN SHALL REMAIN THE SOLE PROPERTY OF THE DESIGNER AND MUST NOT BE GIVEN, LENT, RESOLD OR OTHERWISE DISPOSED OF OR COPIED WITHOUT THE PERMISSION IN WRITING OF THE DESIGNER

ARCHITECTURAL PLANS MUST BE READ IN CONJUNCTION WITH ENGINEERS AND SUB-CONSULTANTS DOCUMENTATION. ENGINEERS TO TAKE PRECEDENCE OVER ARCHITECTURAL DRAWINGS.

SCALE: 1 : 100

JUNE 2022

SHT No.	2	REV.	3
---------	---	------	---

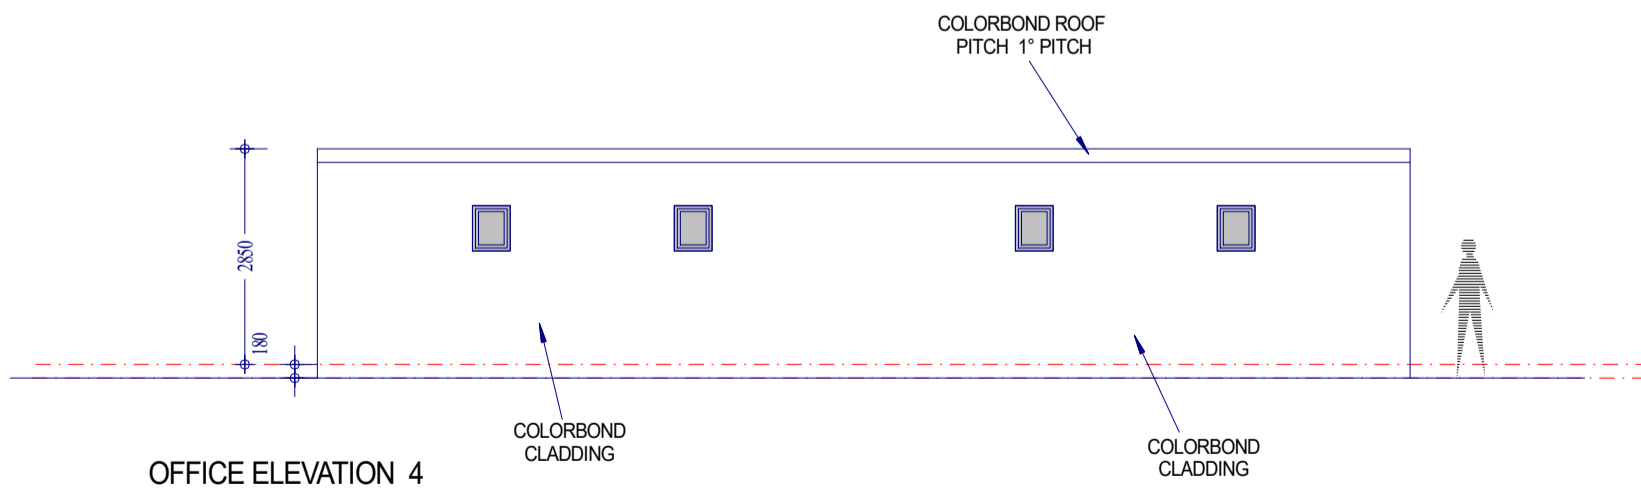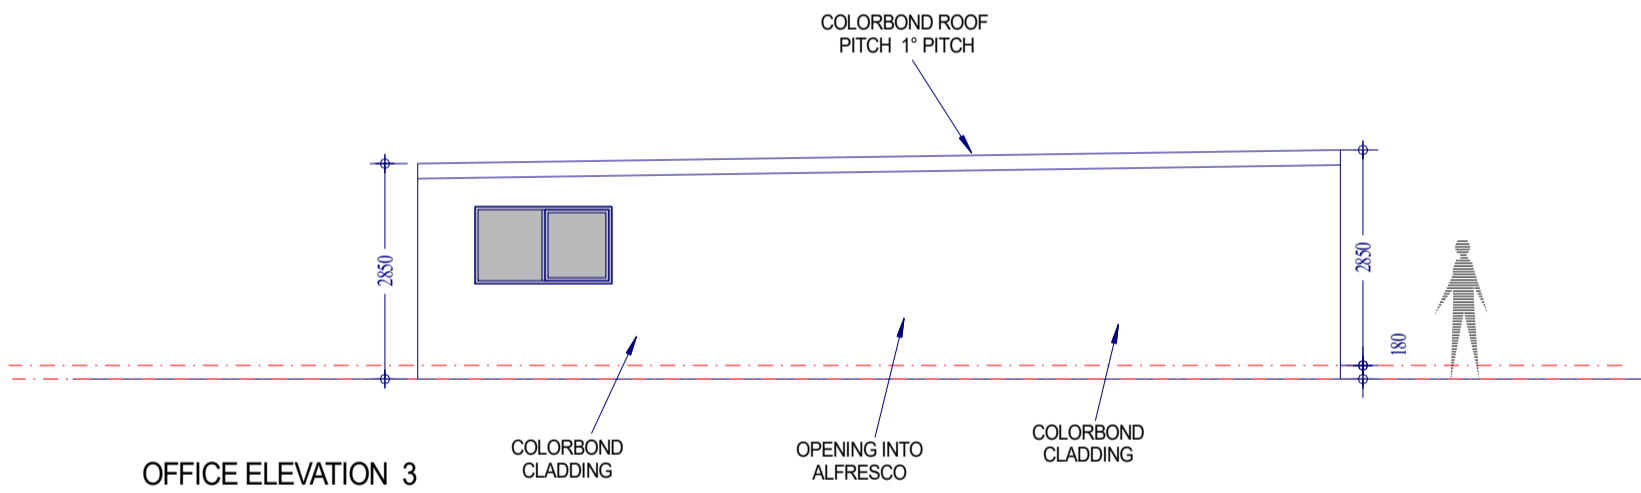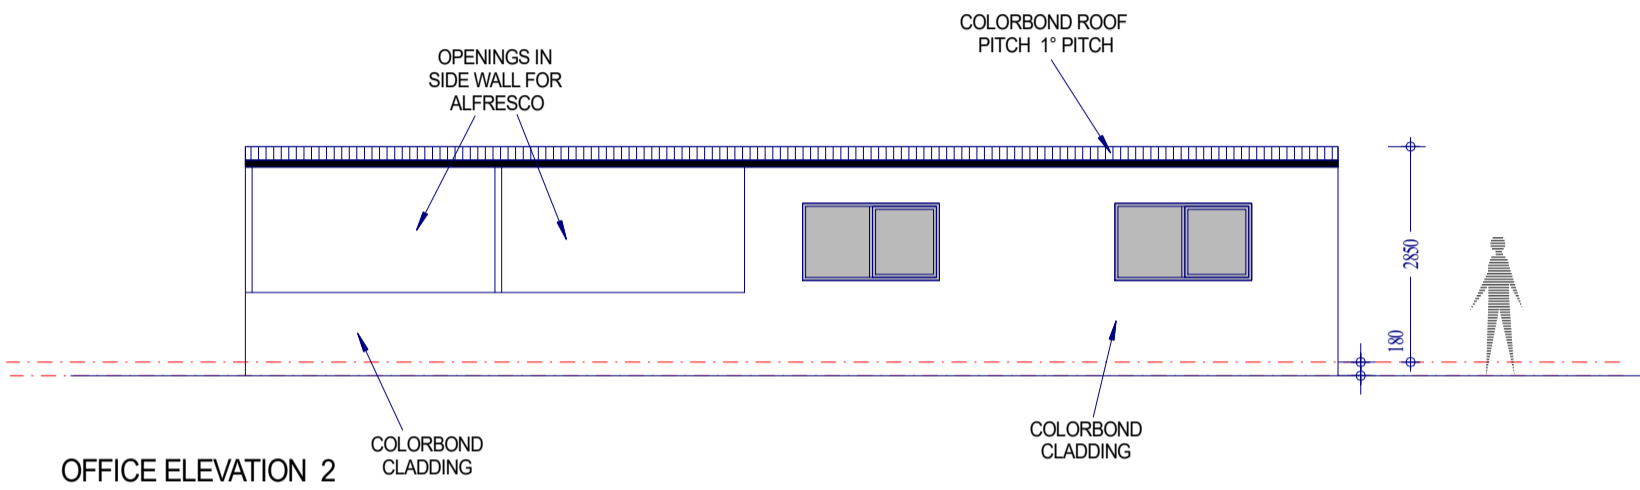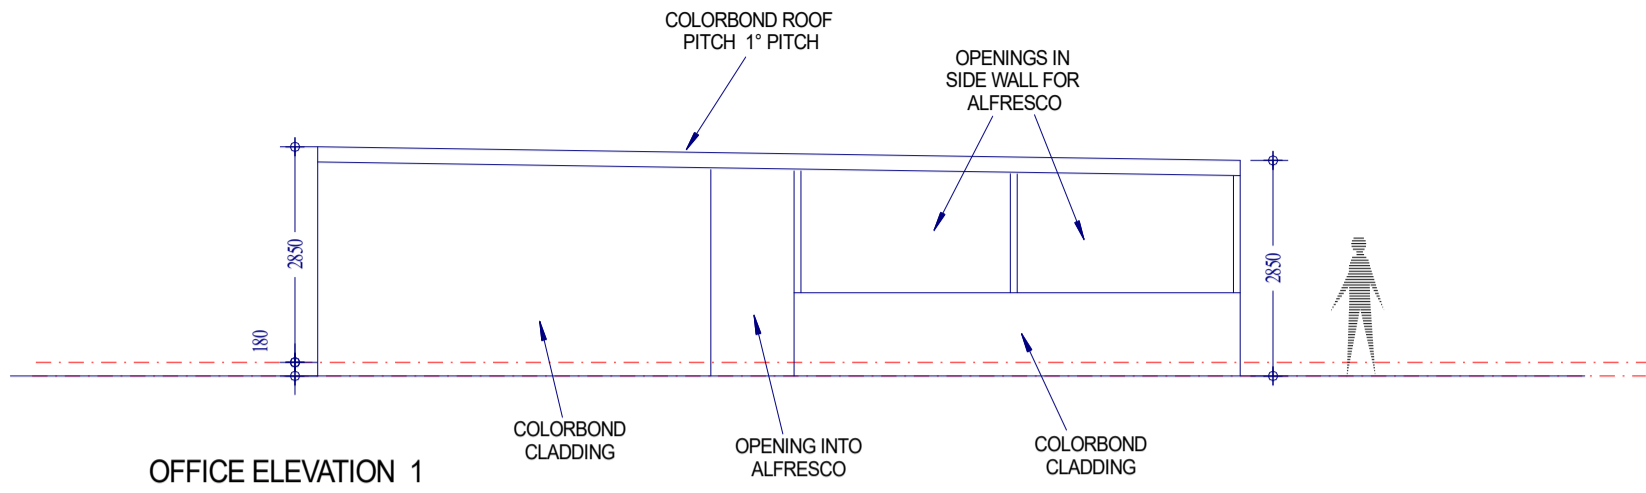

OFFICE ELEVATIONS

ALL DIMENSIONS AND DESIGN TO BE CHECKED ON SITE PRIOR TO COUNCIL SUBMISSION AND PRIOR TO CONSTRUCTION AND IF ANY DISCREPANCY FOUND, BUILDER AND DESIGNER TO BE INFORMED



#76
ALBERT ROAD
MIDDLE SWAN
CLIENT: RAMSAY

-COPYRIGHT-
THIS PLAN SHALL REMAIN THE SOLE PROPERTY OF THE DESIGNER AND MUST NOT BE GIVEN, LENT, RESOLD OR OTHERWISE DISPOSED OF OR COPIED WITHOUT THE PERMISSION IN WRITING OF THE DESIGNER

ARCHITECTURAL PLANS MUST BE READ IN CONJUNCTION WITH ENGINEERS AND SUB-CONSULTANTS DOCUMENTATION. ENGINEERS TO TAKE PRECEDENCE OVER ARCHITECTURAL DRAWINGS.

SCALE: 1 : 100


JUNE 2022

SHT No.


3

REV.


3

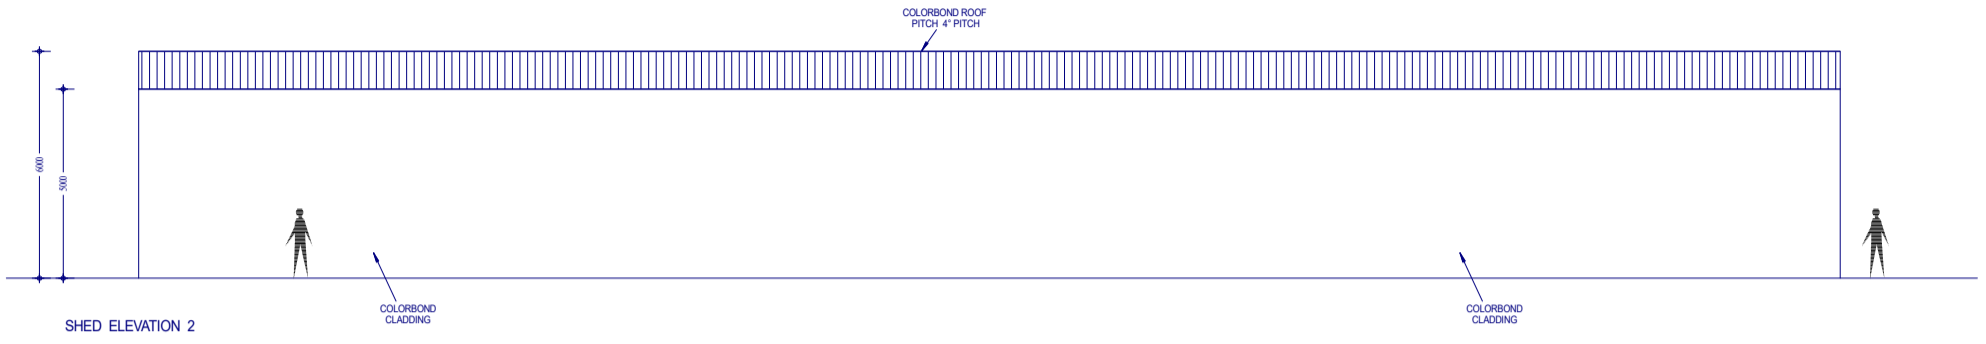


SHED ELEVATION 2

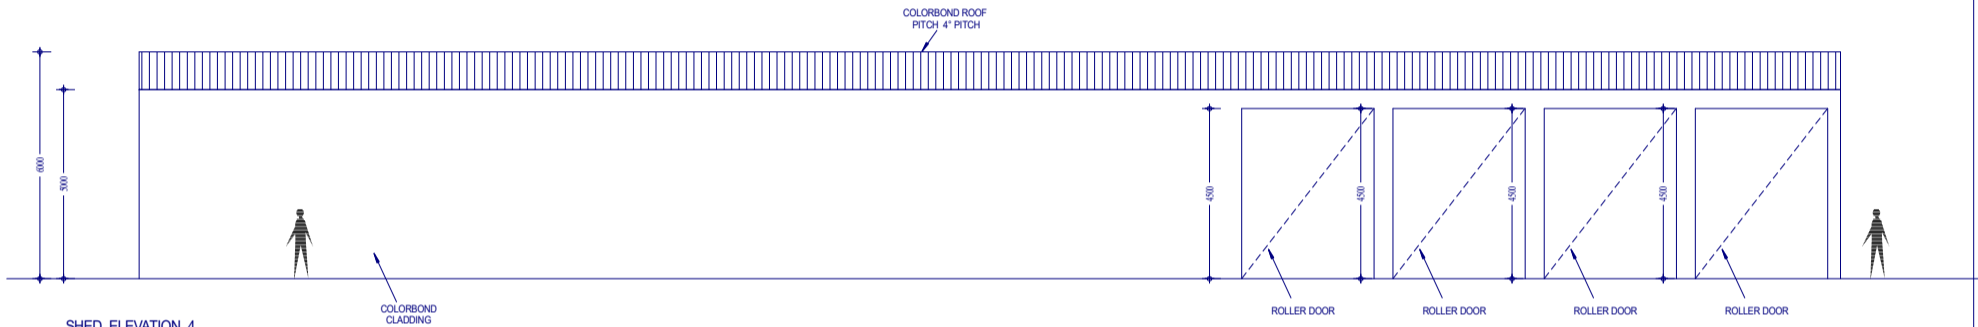

SHED ELEVATION 4

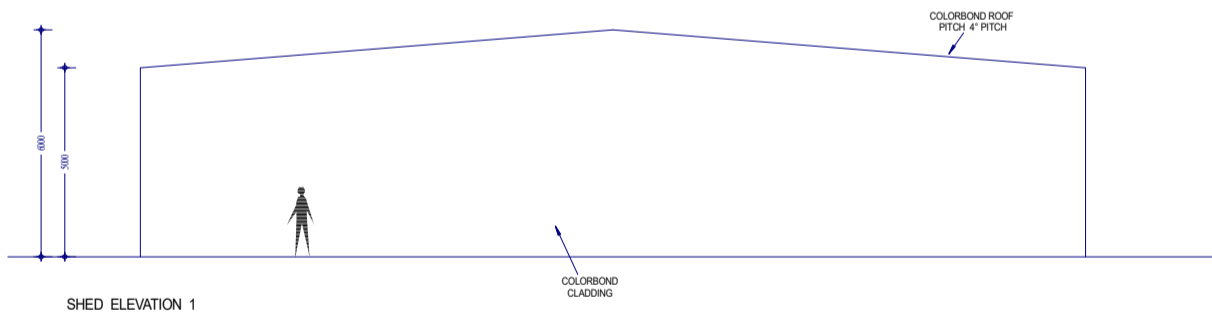

SHED ELEVATION 1

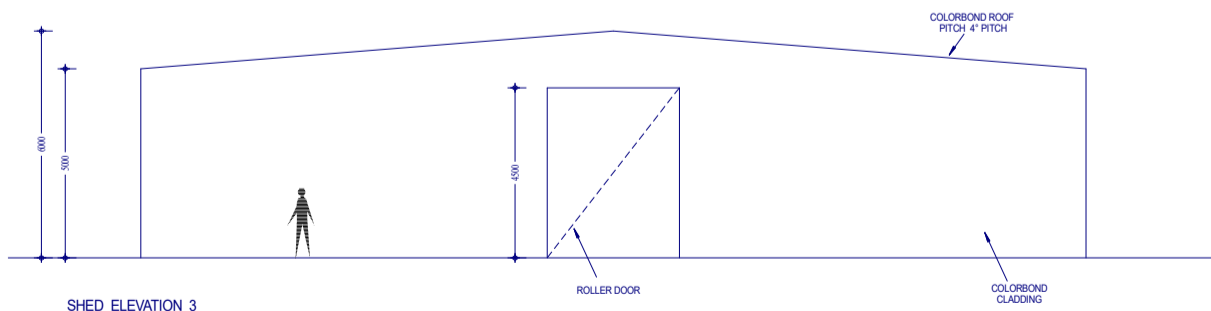

SHED ELEVATION 3

SHED ELEVATIONS

# 76 ALBERT ROAD MIDDLE SWAN CLIENT: RAMSAY	SHT No. 5	REV 3
------------------------------------------------------	--------------	----------






ALL DIMENSIONS AND DESIGN TO BE CHECKED ON SITE PRIOR TO COUNCIL SUBMISSION AND PRIOR TO CONSTRUCTION AND IF ANY DISCREPANCY FOUND, BUILDER AND DESIGNER TO BE INFORMED

SCALE: 1 : 200

JUNE 2022

ARCHITECTURAL PLANS MUST BE READ IN CONJUNCTION WITH ENGINEERS AND SUBCONSULTANTS DOCUMENTATION. ENGINEERS TO TAKE RESPONSIBILITY OVER ARCHITECTURAL DRAWINGS.

- COPYRIGHT -
THIS PLAN SHALL REMAIN THE SOLE PROPERTY OF THE DESIGNER AND MUST NOT BE GIVEN, LENT, RESOLD OR REPRODUCED IN ANY MANNER WITHOUT THE PERMISSION IN WRITING OF THE DESIGNER.

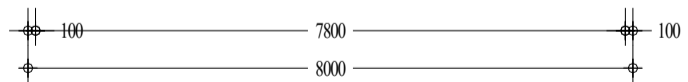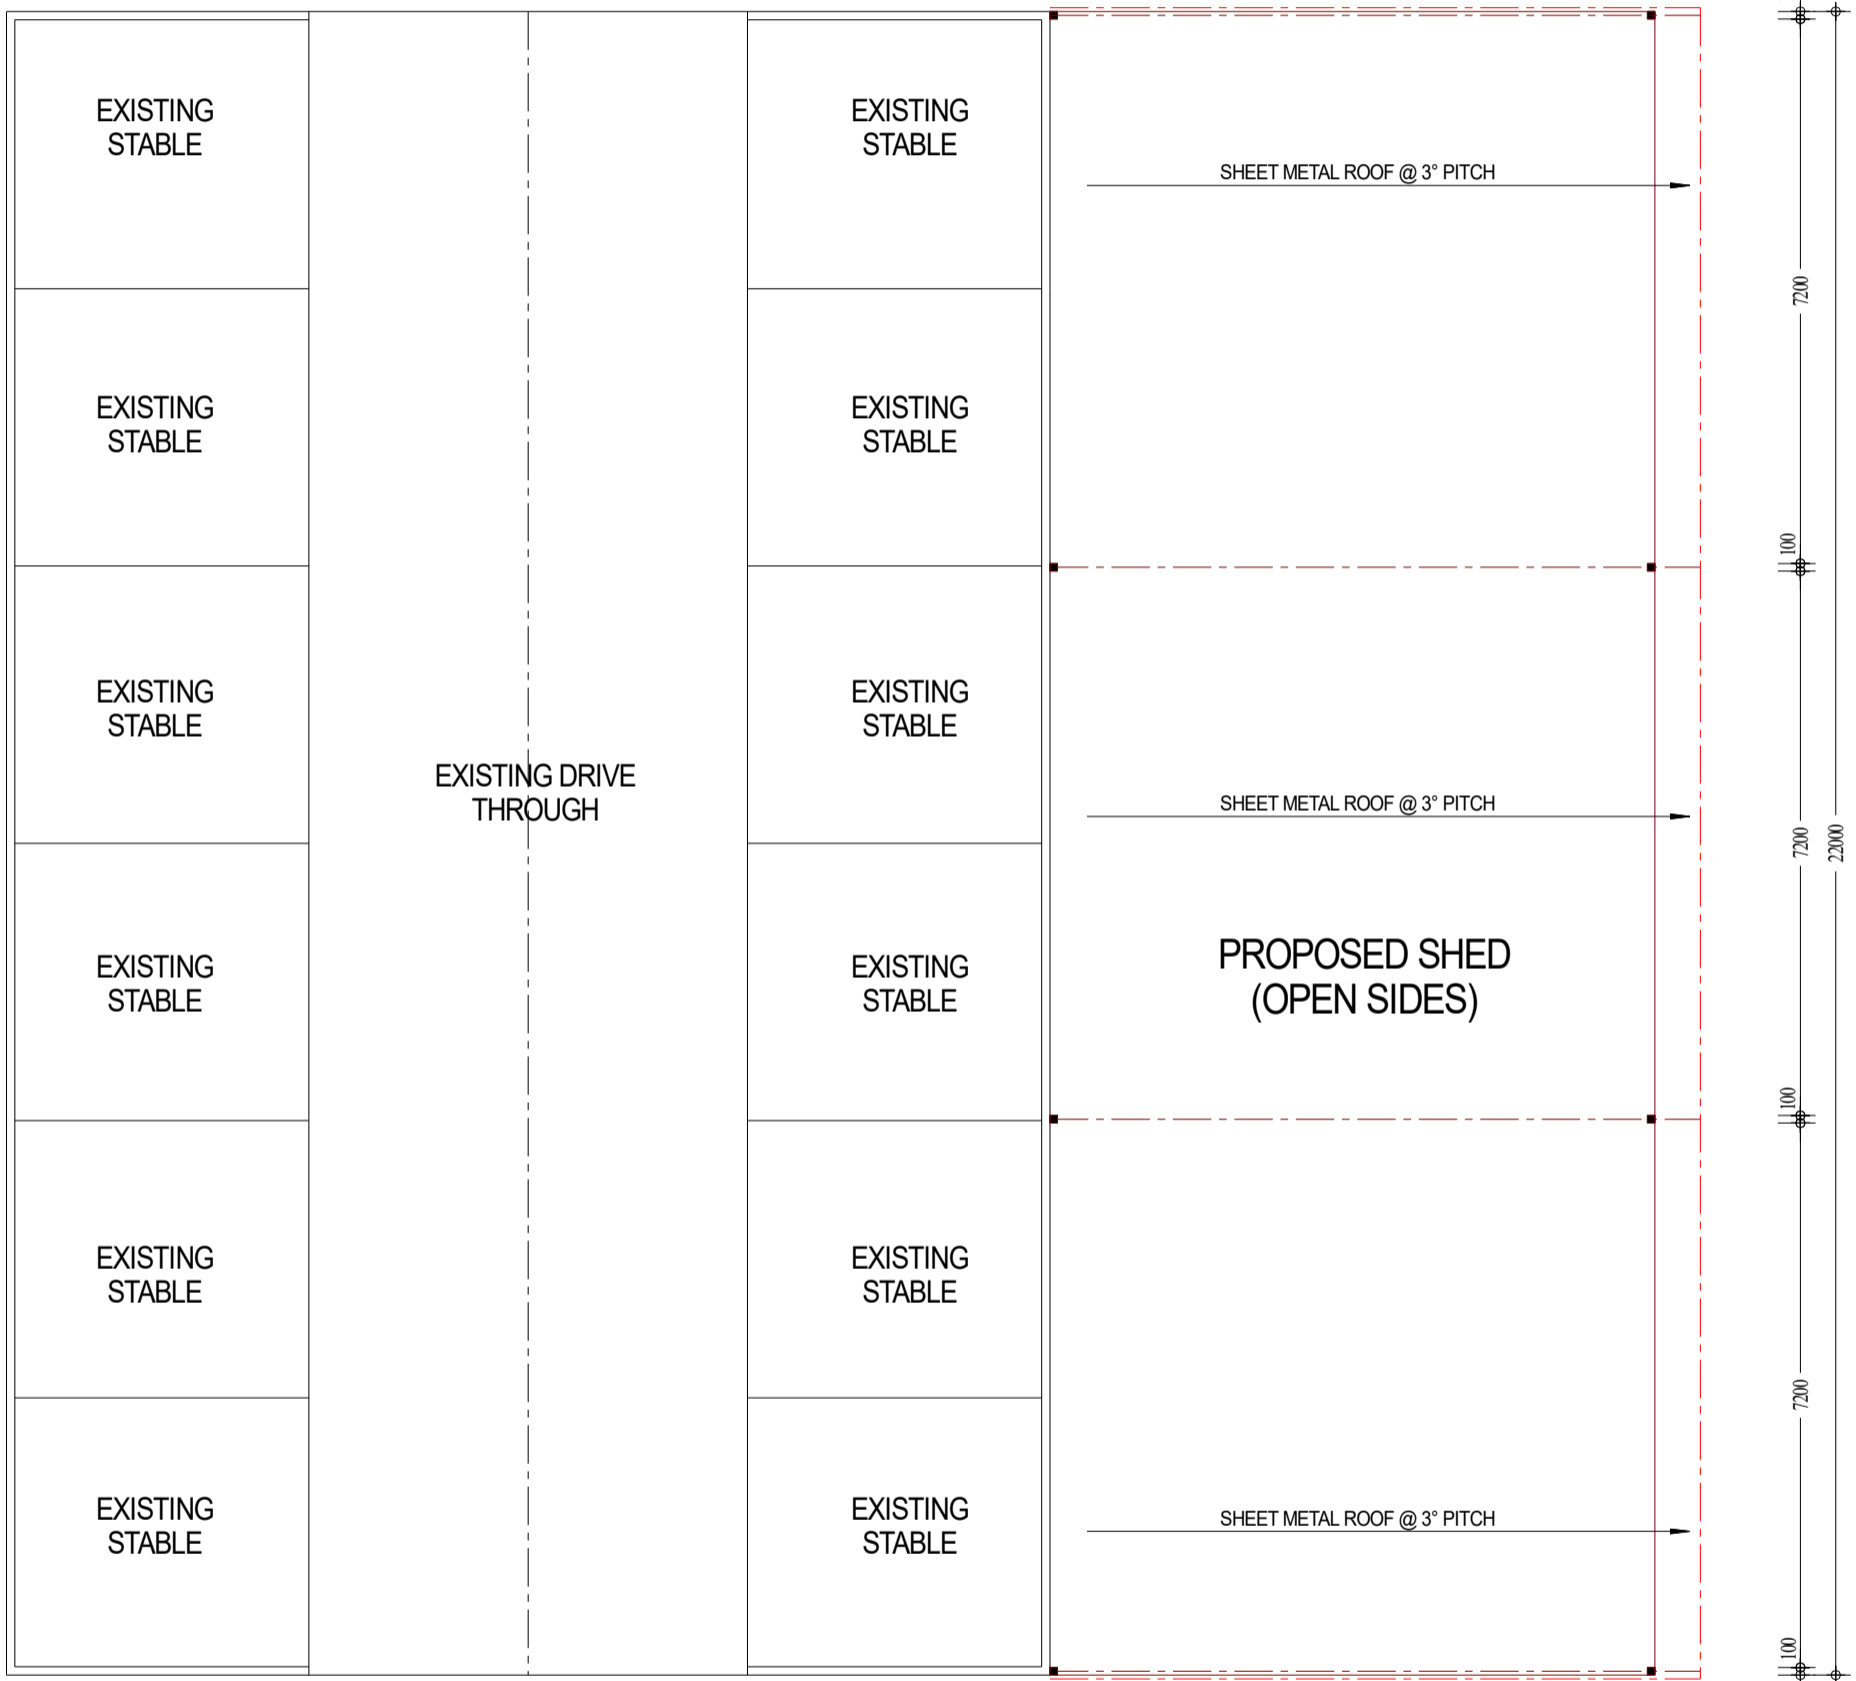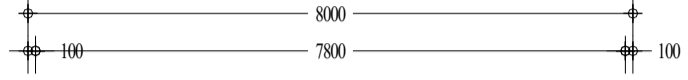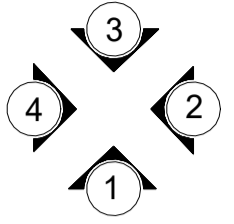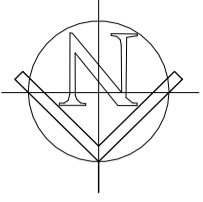

PROPOSED SHED (OPEN SIDES) FLOOR PLAN

ALL DIMENSIONS AND DESIGN TO BE CHECKED ON SITE PRIOR TO COUNCIL SUBMISSION AND PRIOR TO CONSTRUCTION AND IF ANY DISCREPANCY FOUND, BUILDER AND DESIGNER TO BE INFORMED



- COPYRIGHT - THIS PLAN SHALL REMAIN THE SOLE PROPERTY OF THE DESIGNER AND MUST NOT BE GIVEN, LENT, RESOLD OR OTHERWISE DISPOSED OF OR COPIED WITHOUT THE PERMISSION IN WRITING OF THE DESIGNER

ARCHITECTURAL PLANS MUST BE READ IN CONJUNCTION WITH ENGINEERS AND SUB-CONSULTANTS DOCUMENTATION. ENGINEERS TO TAKE PRECEDENCE OVER ARCHITECTURAL DRAWINGS.

SCALE: 1 : 100




JUNE 2022

76 ALBERT ROAD MIDDLE SWAN CLIENT: RAMSAY

SHT No.

REV.

3

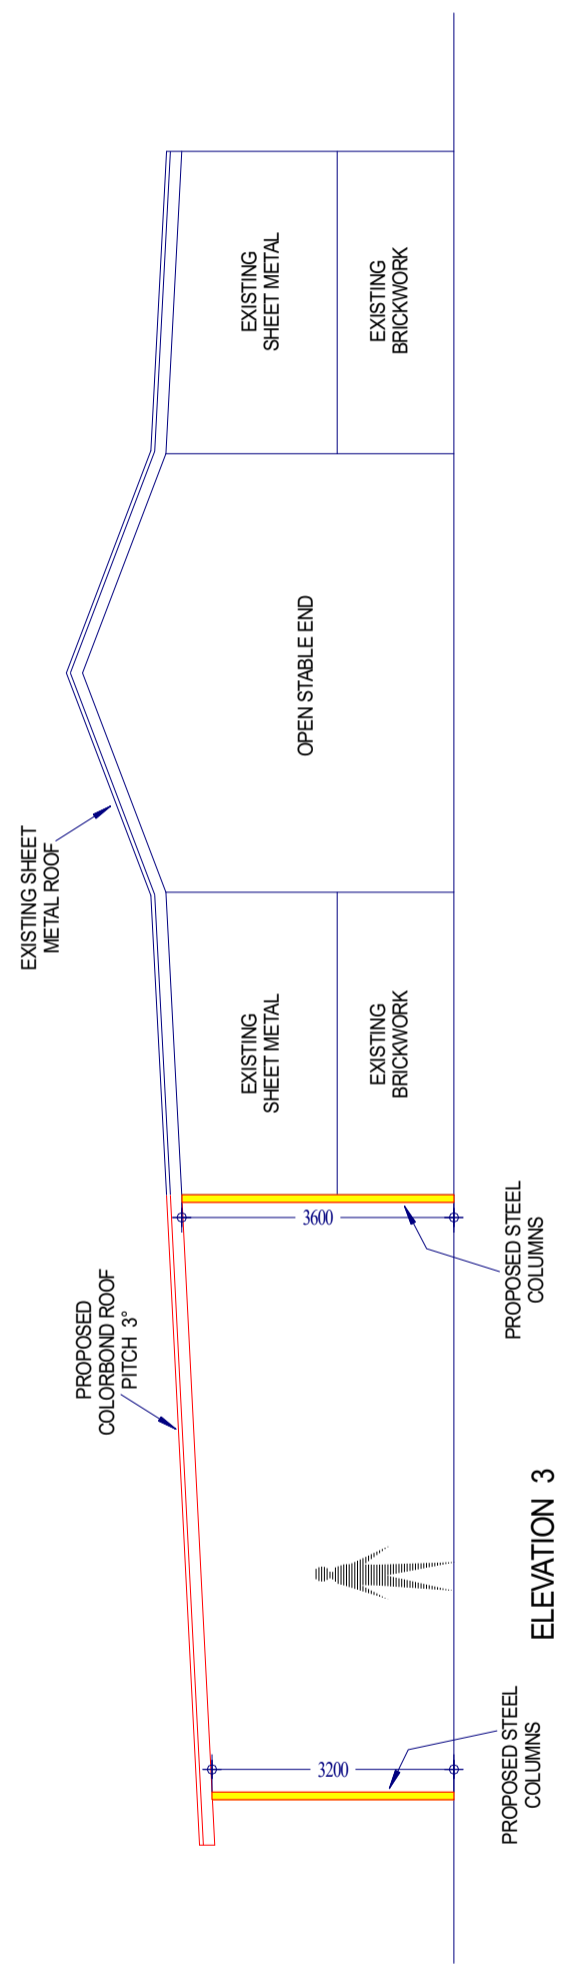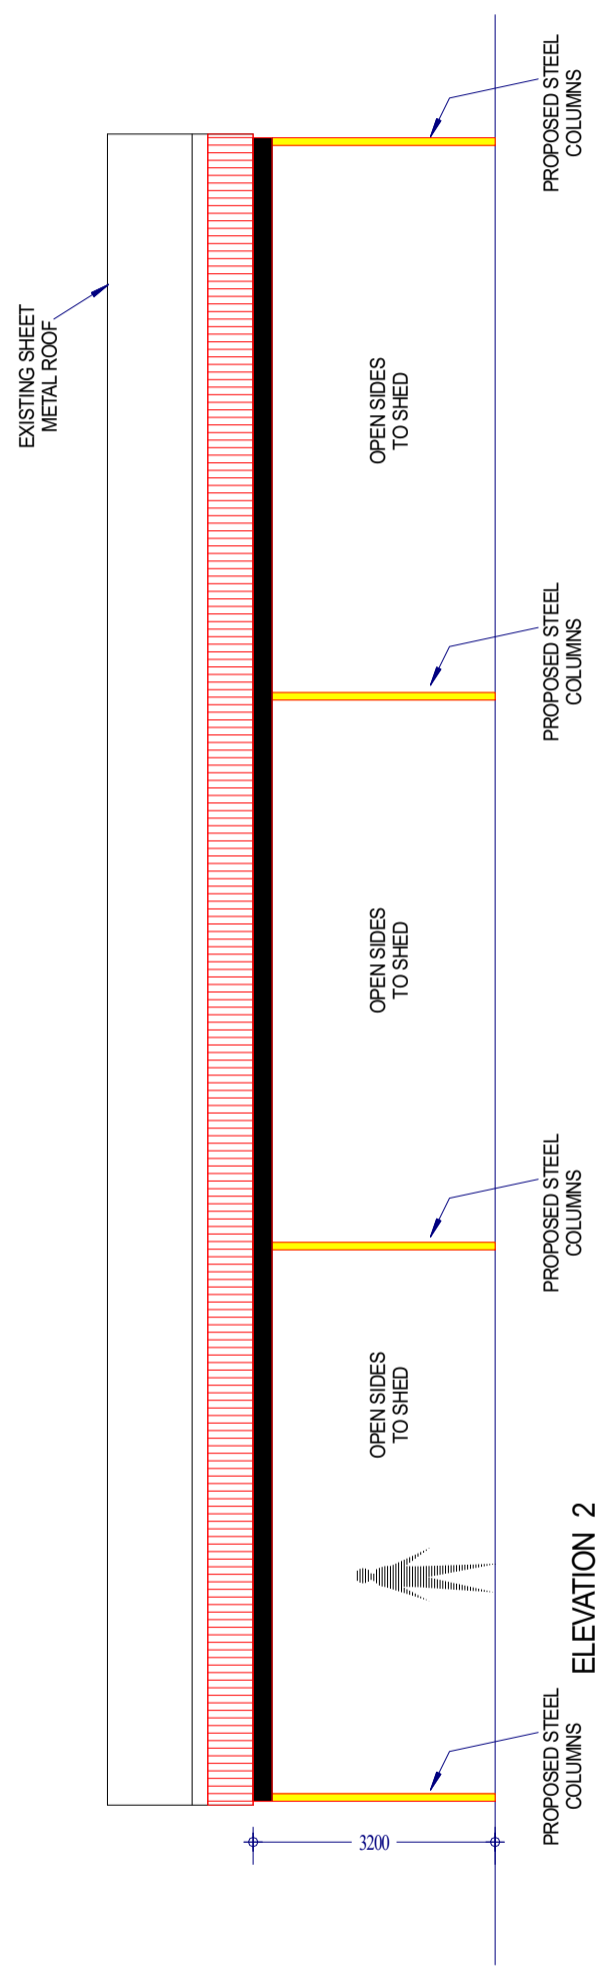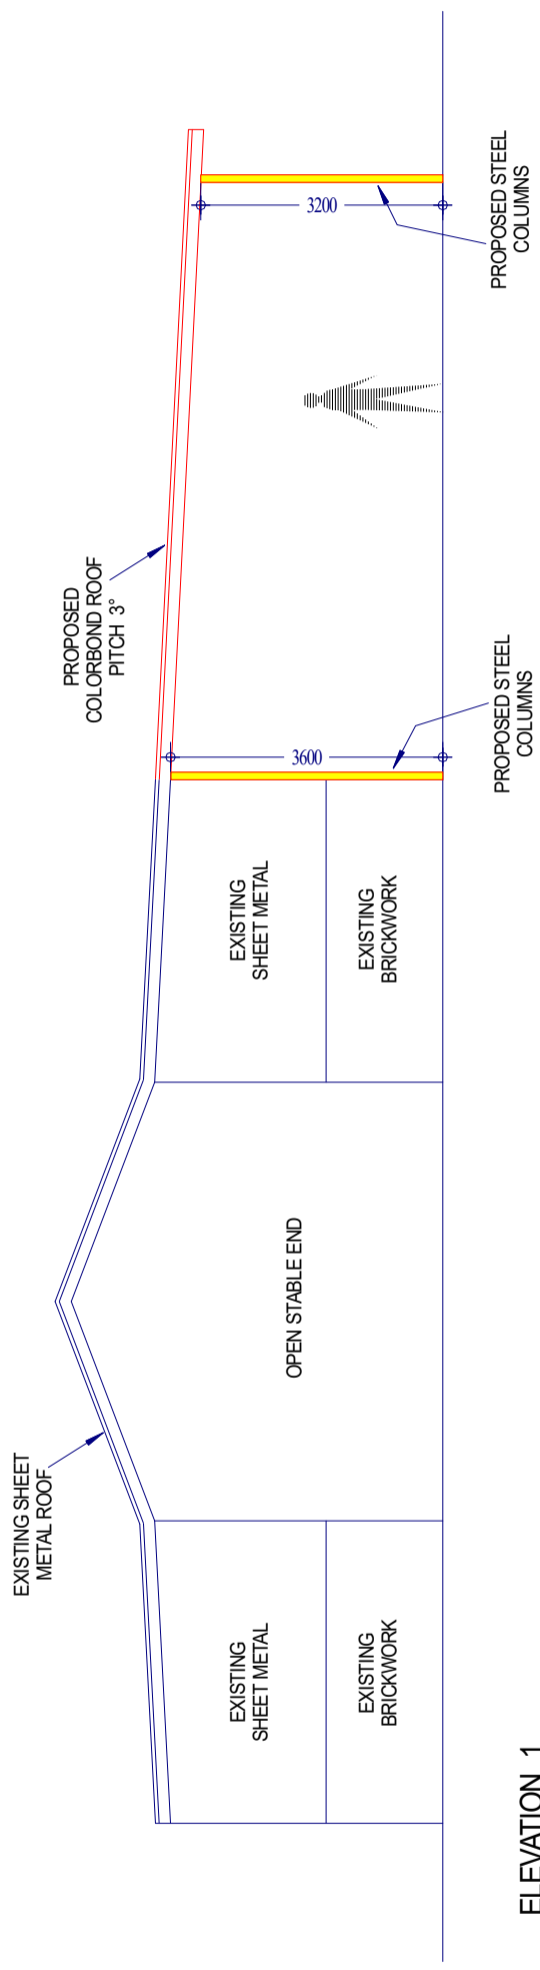

**PROPOSED SHED
(OPEN SIDES)
ELEVATIONS**

ALL DIMENSIONS AND DESIGN TO BE CHECKED ON SITE PRIOR TO COUNCIL SUBMISSION AND PRIOR TO CONSTRUCTION AND IF ANY DISCREPENCY FOUND, BUILDER AND DESIGNER TO BE INFORMED



- COPYRIGHT -
THIS PLAN SHALL REMAIN THE SOLE PROPERTY OF THE DESIGNER AND MUST NOT BE GIVEN, LENT, RESOLD OR OTHERWISE DISPOSED OF OR COPIED WITHOUT THE PERMISSION IN WRITING OF THE DESIGNER

ARCHITECTURAL PLANS MUST BE READ IN CONJUNCTION WITH ENGINEERS AND SUB-CONSULTANTS DOCUMENTATION. ENGINEERS TO TAKE PRECEDENCE OVER ARCHITECTURAL DRAWINGS.

SCALE: 1 : 100








JUNE 2022

76
ALBERT ROAD
MIDDLE SWAN
CLIENT: RAMSAY

SHT No.

REV.

3

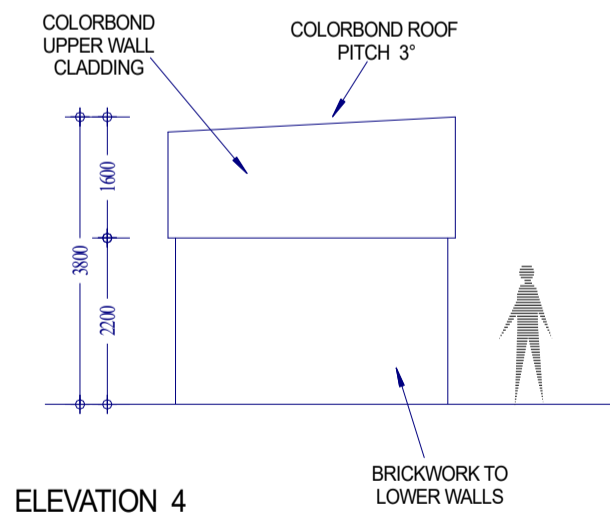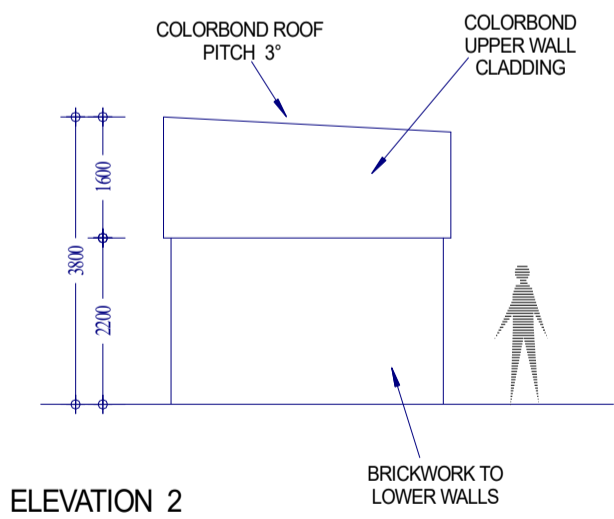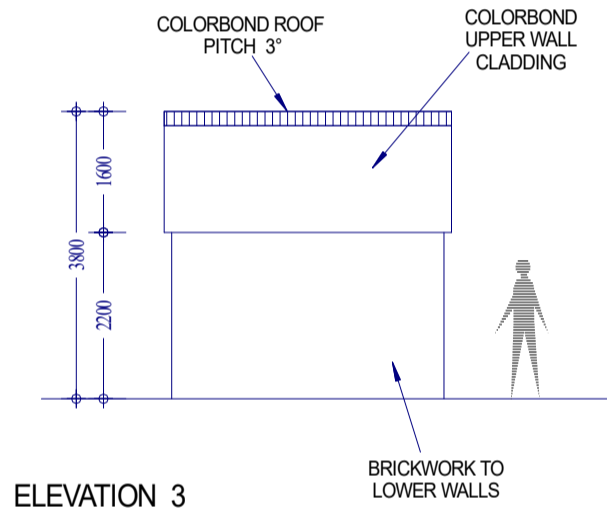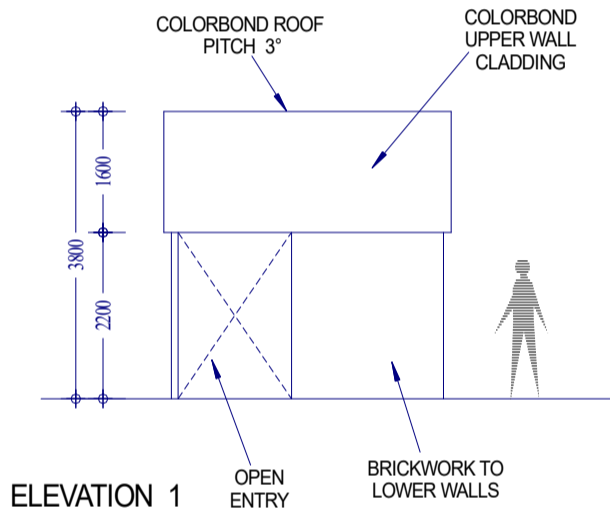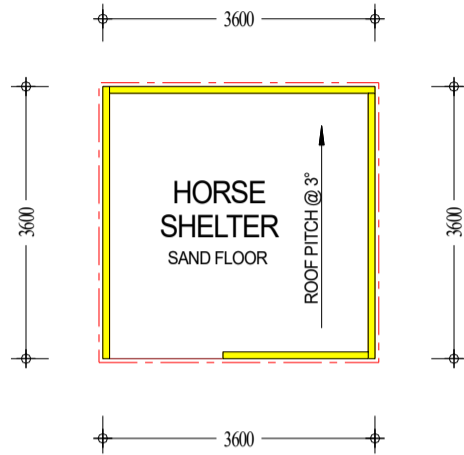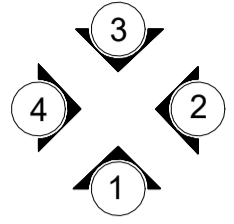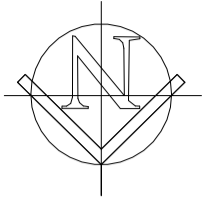

HORES SHELTERS X 4

ALL DIMENSIONS AND DESIGN TO BE CHECKED ON SITE PRIOR TO COUNCIL SUBMISSION AND PRIOR TO CONSTRUCTION AND IF ANY DISCREPENCY FOUND, BUILDER AND DESIGNER TO BE INFORMED



- COPYRIGHT -
THIS PLAN SHALL REMAIN THE SOLE PROPERTY OF THE DESIGNER AND MUST NOT BE GIVEN, LENT, RESOLD OR OTHERWISE DISPOSED OF OR COPIED WITHOUT THE PERMISSION IN WRITING OF THE DESIGNER

ARCHITECTURAL PLANS MUST BE READ IN CONJUNCTION WITH ENGINEERS AND SUB-CONSULTANTS DOCUMENTATION. ENGINEERS TO TAKE PRECEDENCE OVER ARCHITECTUAL DRAWINGS.

SCALE: 1 : 100


JUNE 2022

76
ALBERT ROAD
MIDDLE SWAN
CLIENT: RAMSAY


SHT No.

REV.


3

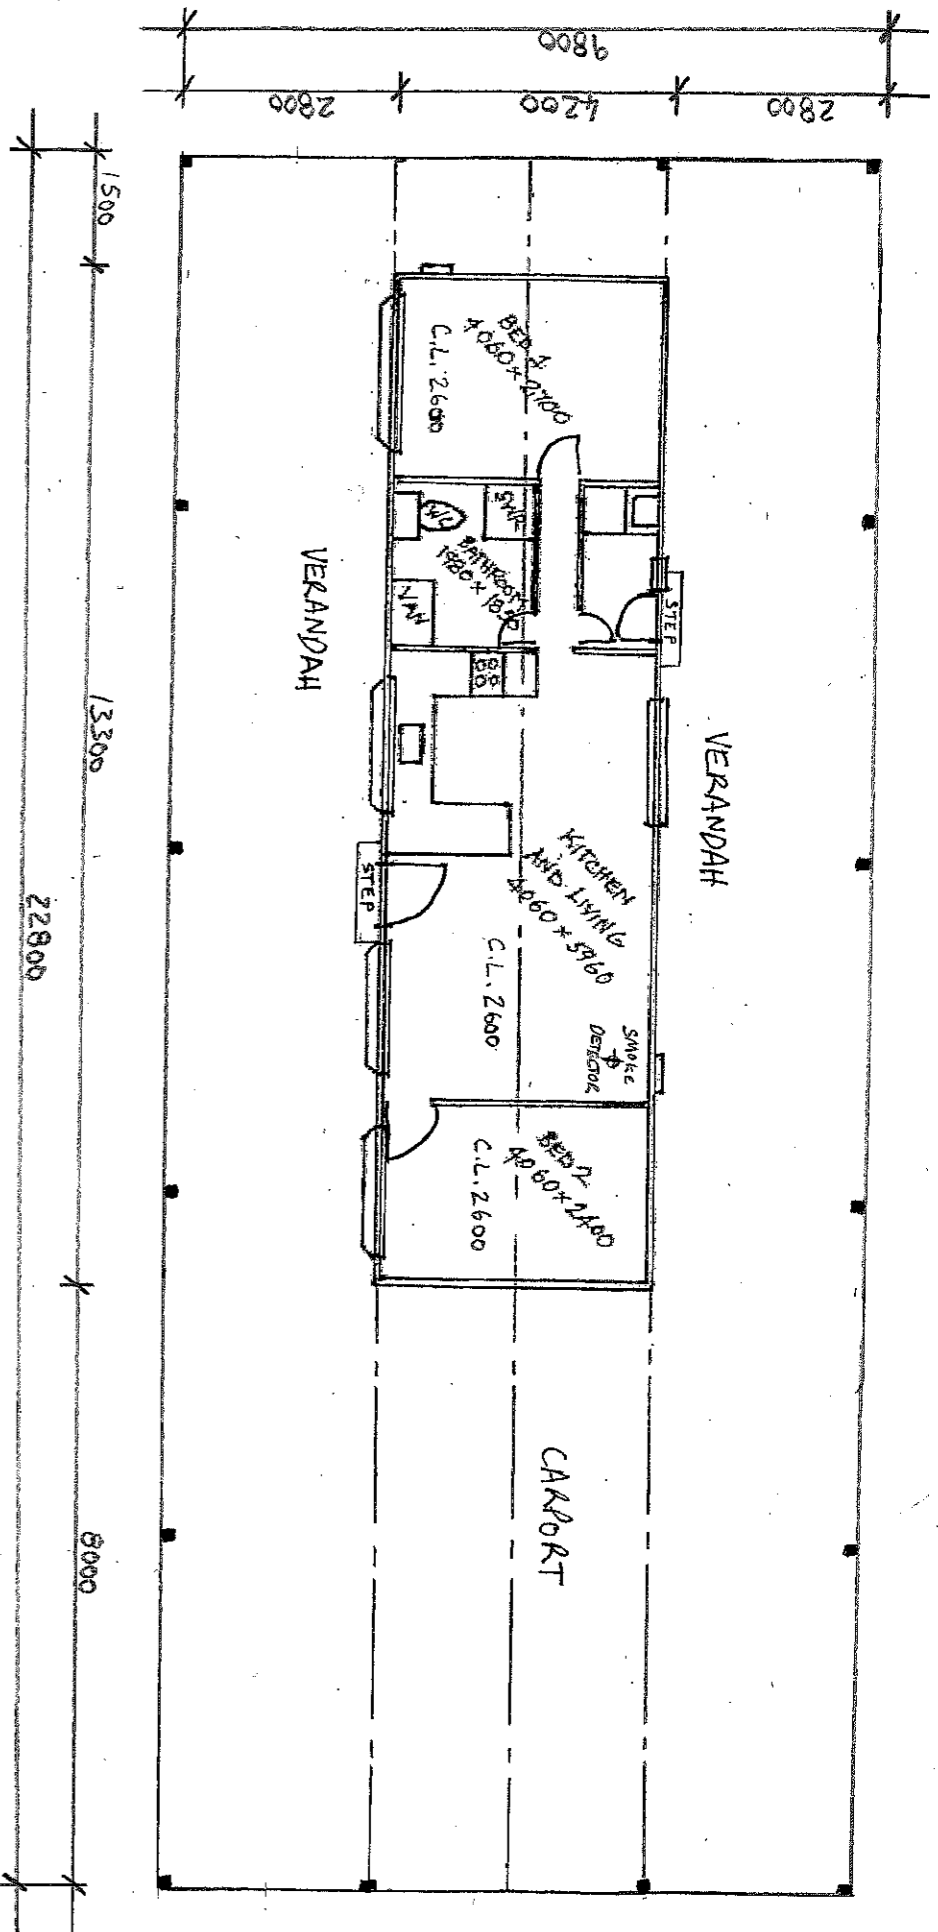


HOUSE FLOOR PLAN

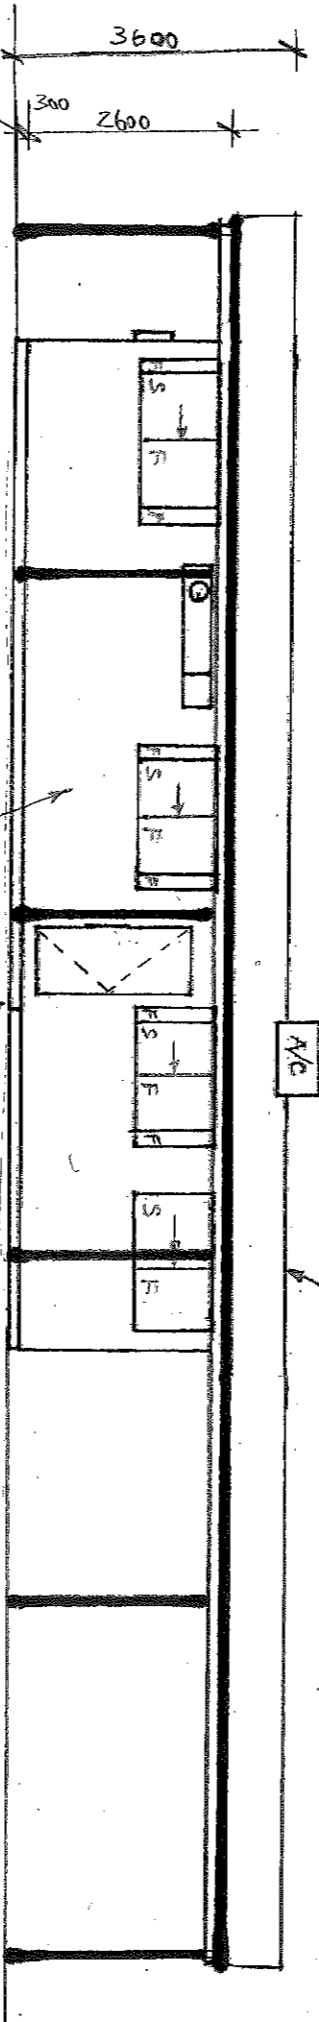

ELEVATION 1

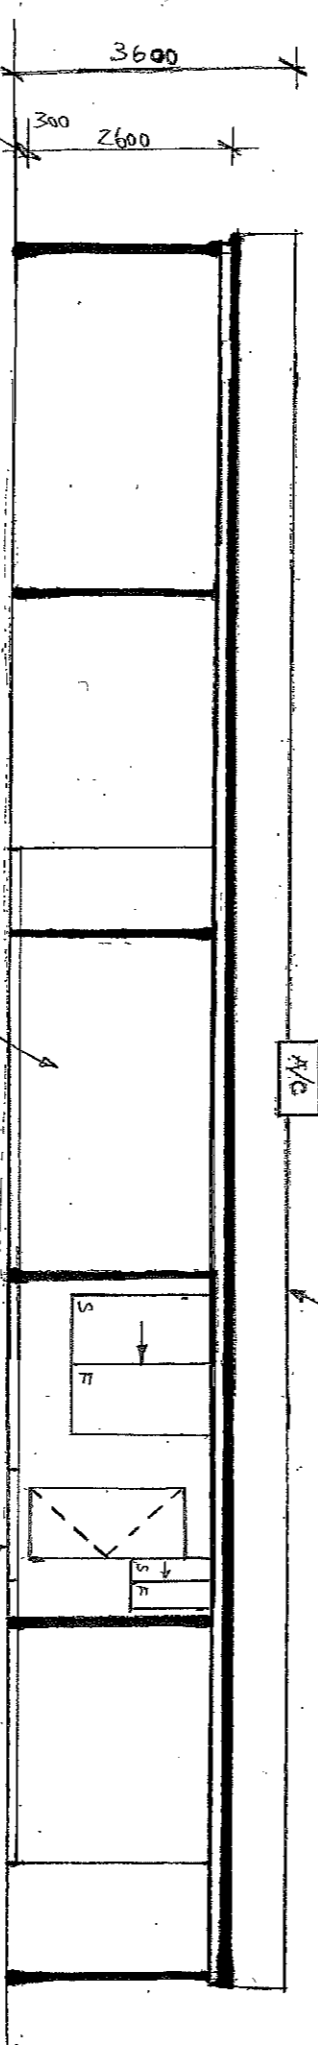


ELEVATION 3

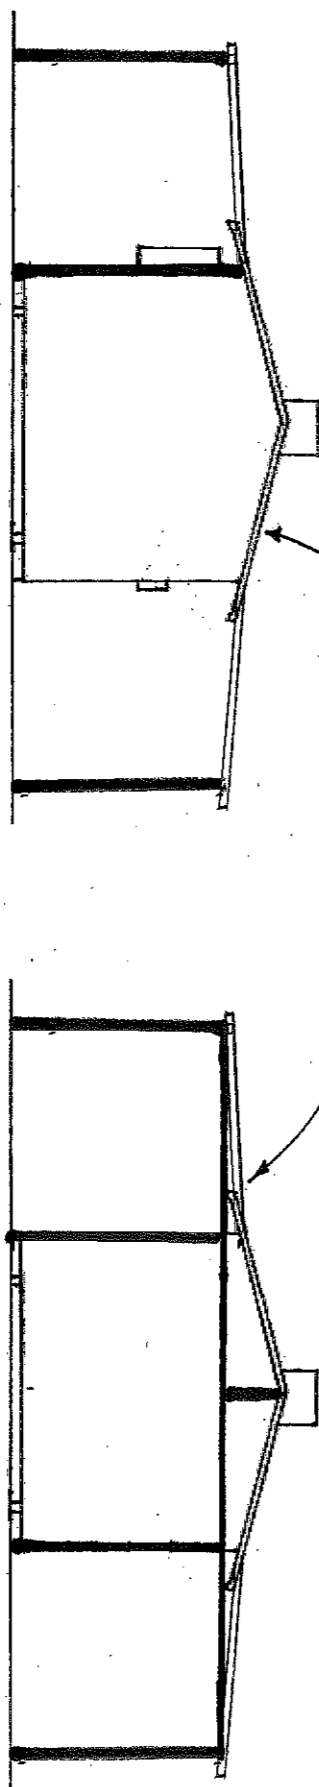

ELEVATION 4

ELEVATION 2

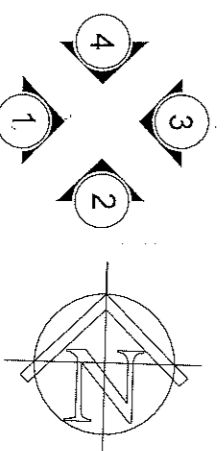

HOUSE FLOOR PLAN

ALL DIMENSIONS AND DESIGN TO BE CHECKED ON SITE PRIOR TO COUNCIL SUBMISSION AND PRIOR TO CONSTRUCTION AND IF ANY DISCREPANCY FOUND, BUILDER AND DESIGNER TO BE INFORMED



-COPYRIGHT-
THIS PLAN SHALL REMAIN THE SOLE PROPERTY OF THE DESIGNER AND MUST NOT BE GIVEN, LENT, RESOLD OR OTHERWISE DISPOSED OF OR COPIED WITHOUT THE PERMISSION IN WRITING OF THE DESIGNER

ARCHITECTURAL PLANS MUST BE READ IN CONJUNCTION WITH ENGINEERS AND SUB-CONSULTANTS DOCUMENTATION ENGINEERS TO TAKE PRECEDENCE OVER ARCHITECTURAL DRAWINGS.

SCALE: 1 : 100

JUNE 2022

76
ALBERT ROAD
MIDDLE SWAN
CLIENT: RAMSAY

SHT No.	REV
1	
2	
3	