

PADBURY AVENUE


TBM
RL : 22.99
(Deck Spike in Bitumen)

TBM
RL : 22.59
(Deck Spike in Bitumen)

20
D 79016

2
D 23366

7
D 62442

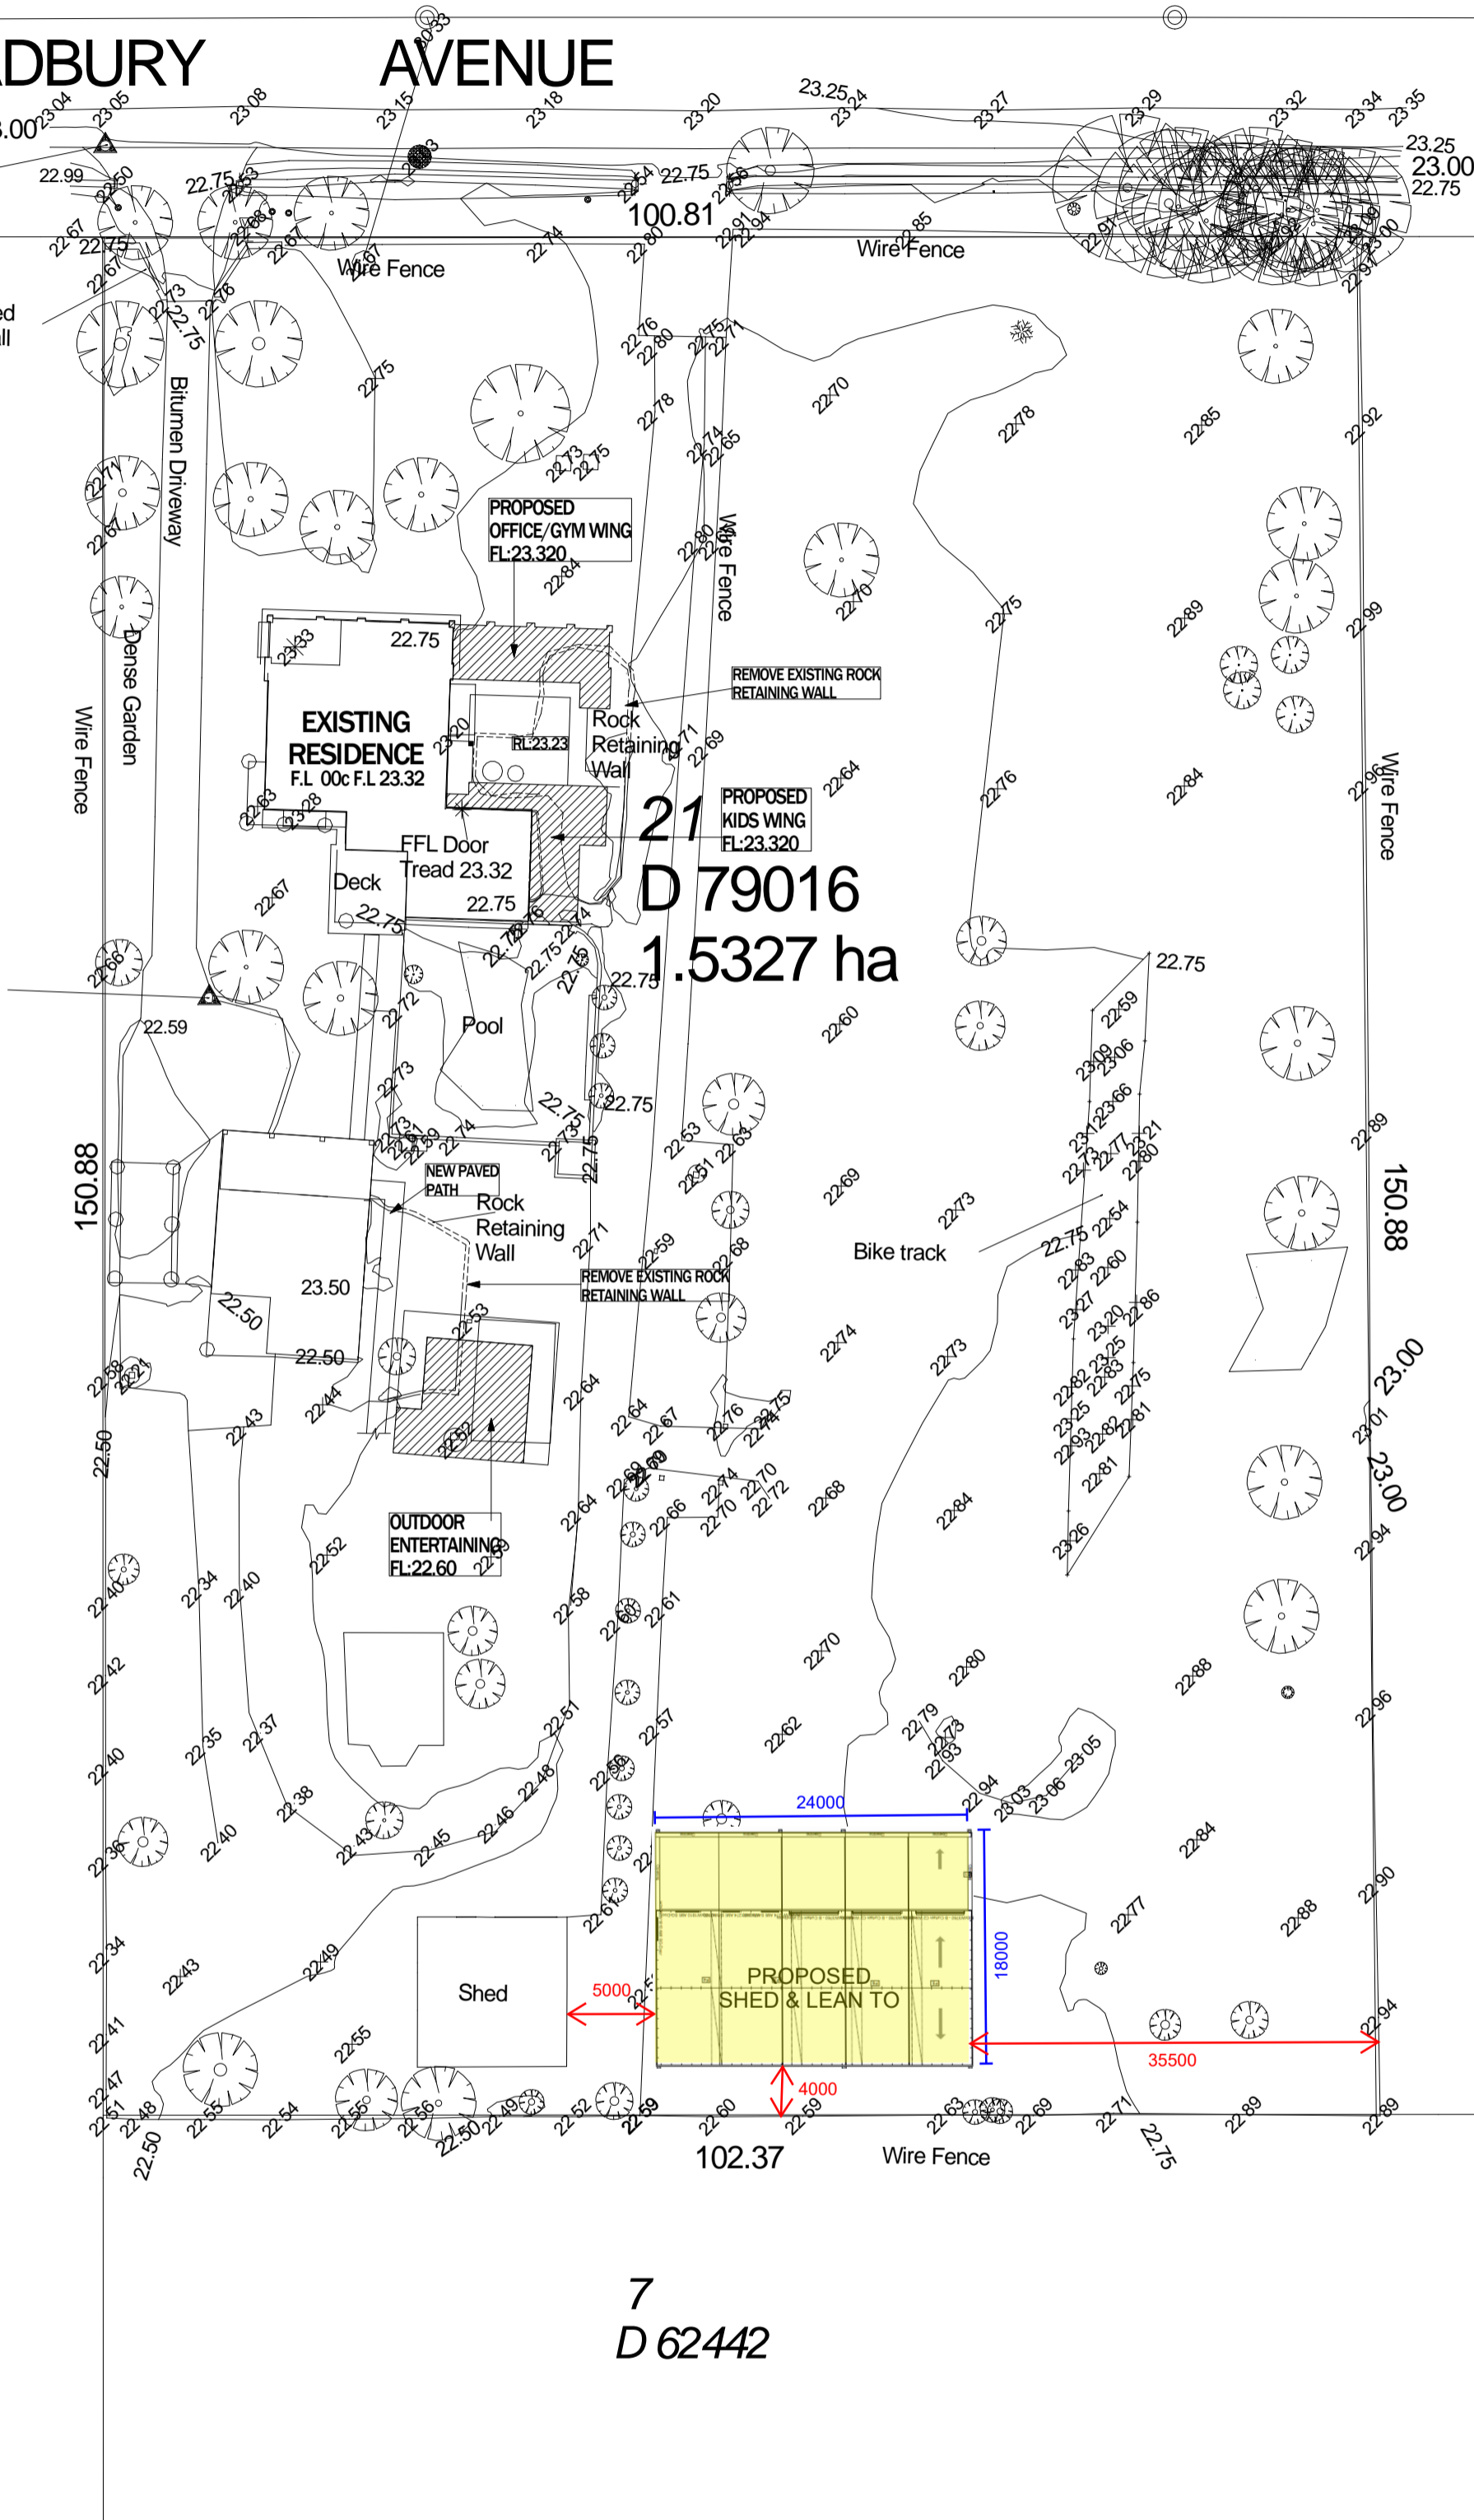

DEPARTMENT OF PLANNING, LANDS AND HERITAGE

DATE
15-Nov-2023

FILE
21-50864-2

01	DA DRAWINGS COMPLETE	12/05/2023
REV	AMENDMENT	DATE
PROJECT ADDRESS: Proposed Alterations & Additions for Mr & Mrs Grenwar at 268 Padbury Ave HERNE HILL		
DRAWING:	SITE PLAN	
DRAWING No:	DA-01	
© Copyright 2022 Shayne Le Roy Design		Member of the Building Designers Association WA
SCALE 1 : 500	DRAWN: SL	CADFILE: Grenwar_s_SKF
		PAGE SIZE: A2
SHAYNE LE ROY DESIGN BUILDING INTERIORS PROJECT MANAGEMENT		
<small> PO Box 511 MAYLANDS WA 6931 E: shayne@shayneleroy.com.au M: 0417 949865 CONSTRUCTION NOTES: 1. These drawings are the sole property of SHAYNE LE ROY DESIGN & may not be reproduced or modified in whole or in part without written permission. 2. Contractors shall check all dimensions and conditions on site prior to commencing fabrication or construction. Any discrepancies to be brought to the Designers attention. 3. Do not scale from drawings. 4. Owner to note that all assets shown are without plaster (where applicable) and should be allowed for. </small>		