
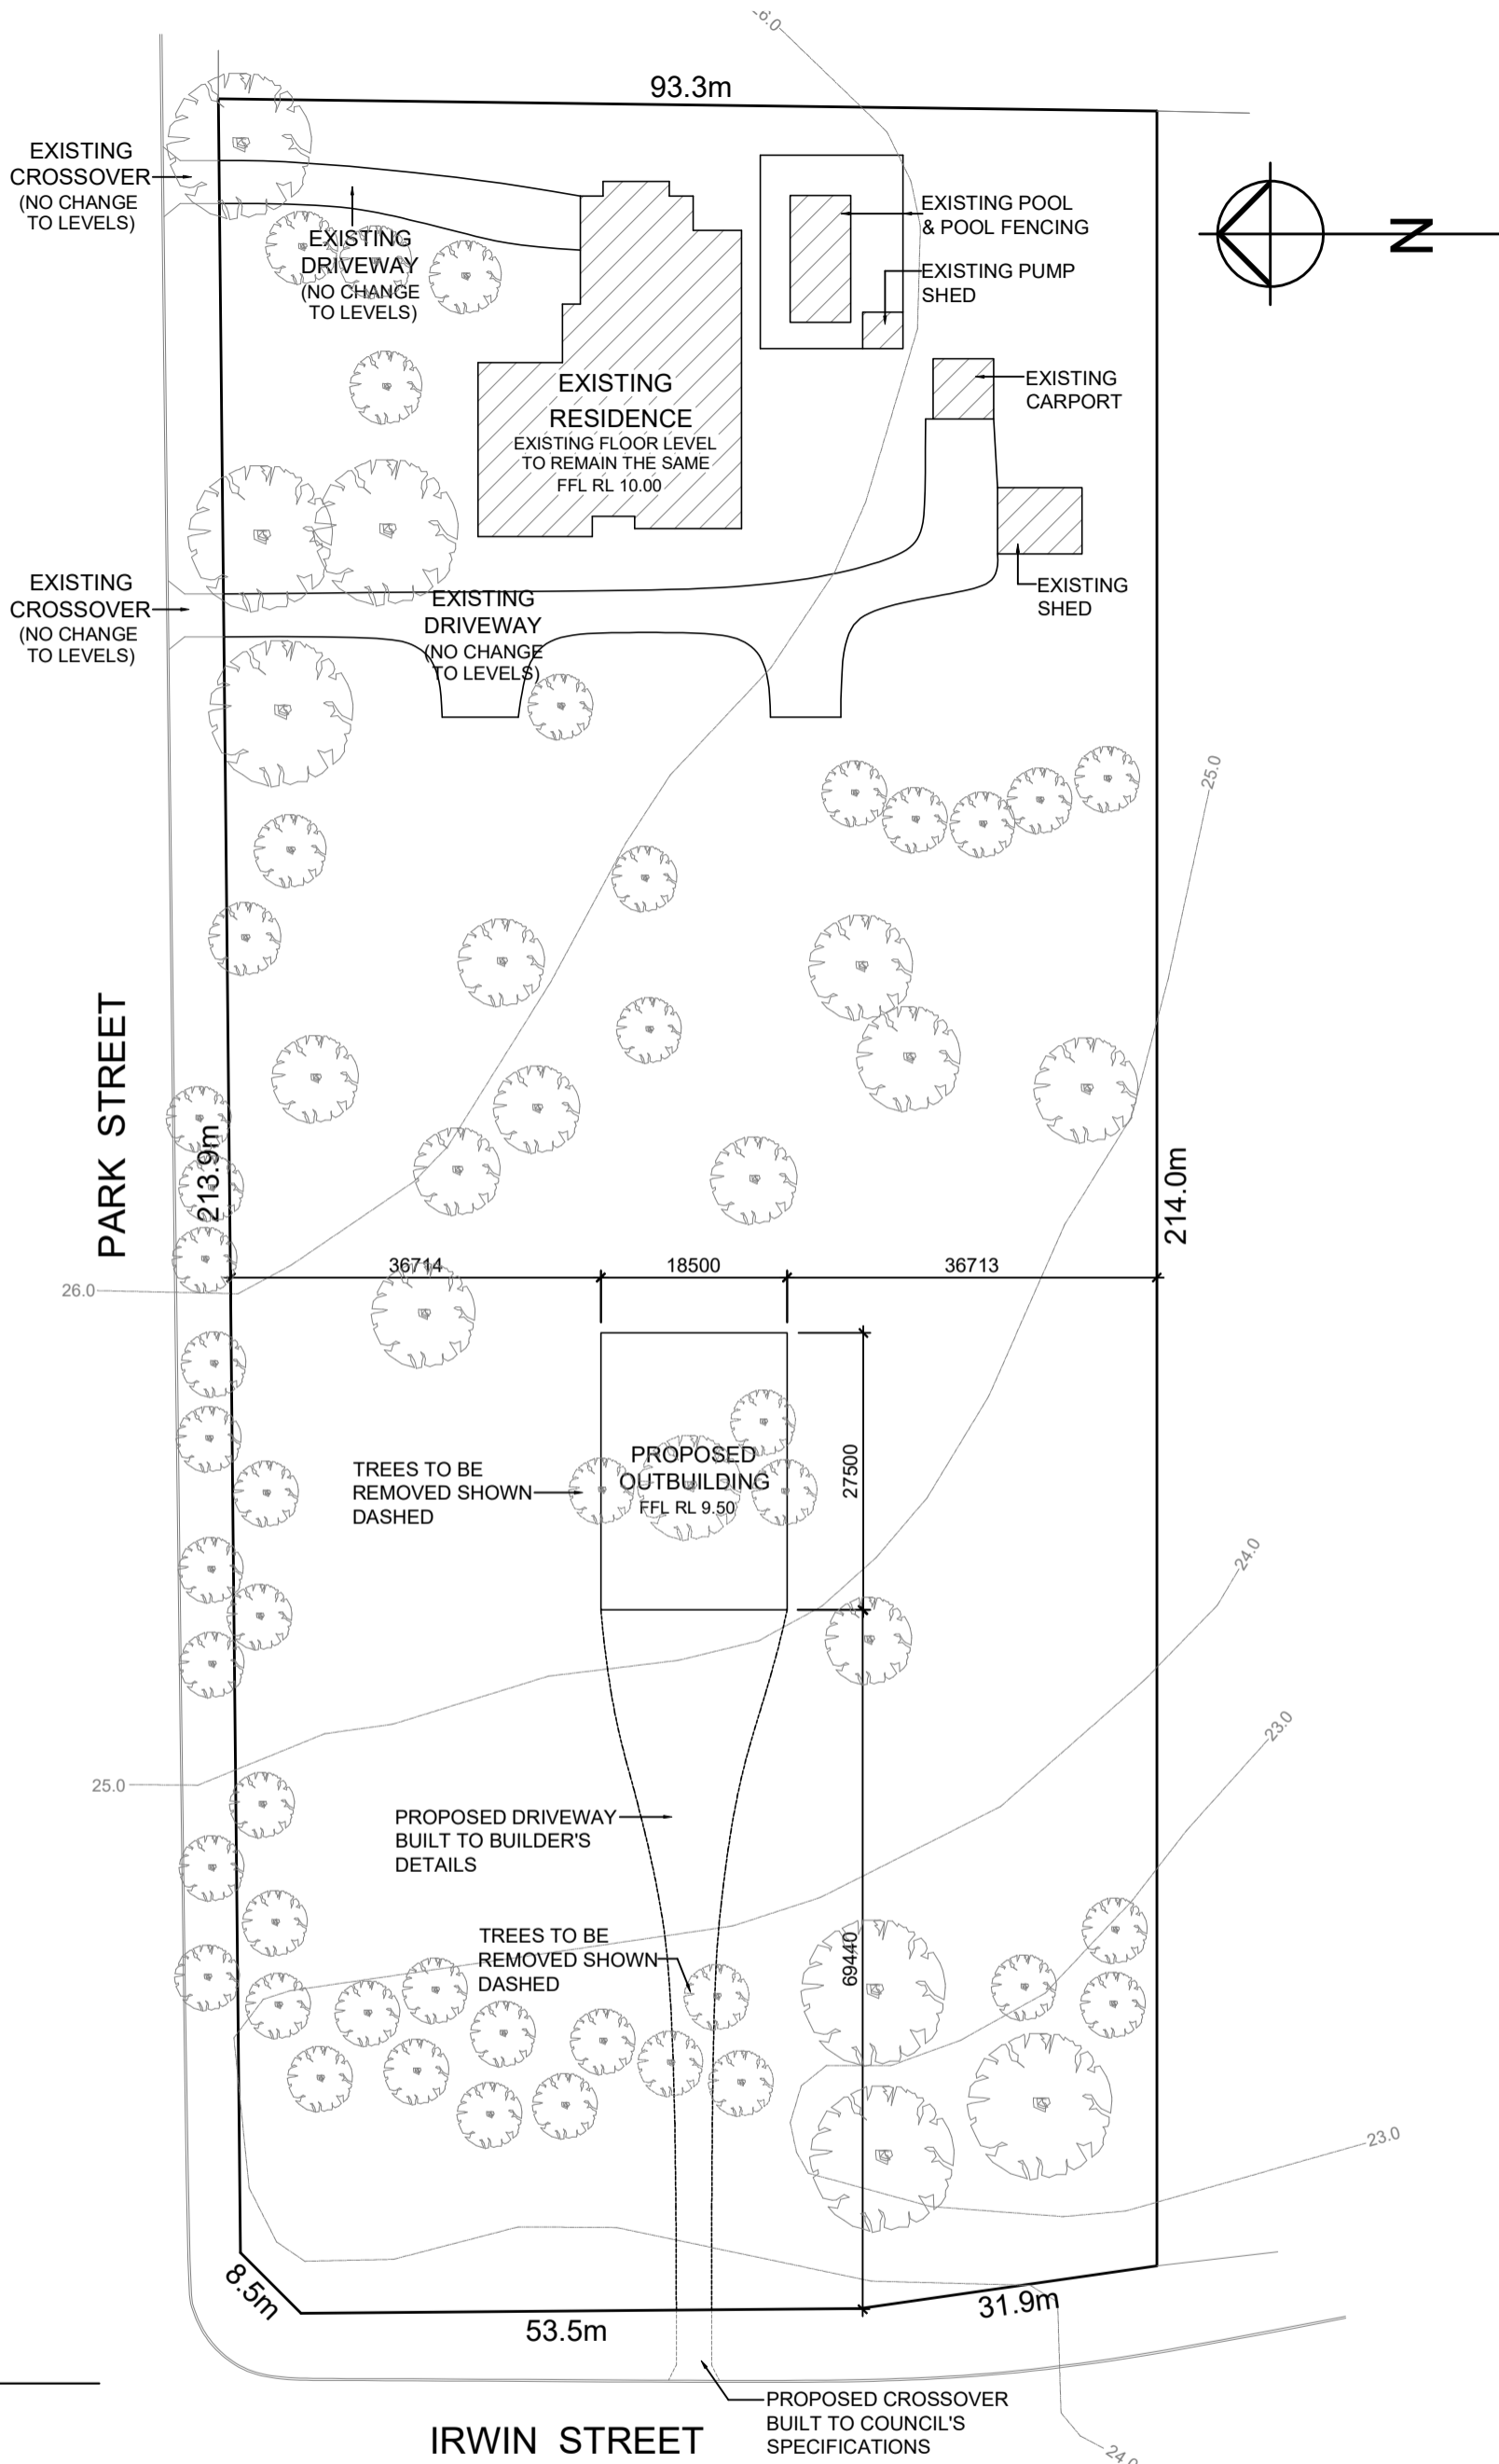


Purchaser Name: Steven Kutasi		Building Layout Ref# LISAWILL2202005-1	Seller: THE Shed Company Mundaring Name: Lisa Williamson Phone: (08) 6394 5020 Fax: (08) 9295 0725 Email: lisa.williamson@theshedcompany.com.au	 RESIDENTIAL • RURAL • COMMERCIAL
Site Address:				
Ref # LISAWILL2202005-1	Print Date: 02/02/22			



SITE PLAN
SCALE 1 : 700

©COPYRIGHT



CLIENT:
STEVEN KUTASI

ADDRESS:
19 PARK STREET
HENLEY BROOK

PROJECT NAME:
OUTBUILDING

DWG TITLE:
SITE PLAN.

JOB NO:
3582

SCALE:
AS NOTED

DRAWN:
KC

REVISION:
B

NOTE! DO NOT SCALE THIS DRAWING. IT IS THE BUILDER'S EXPRESS RESPONSIBILITY TO CHECK ALL SITE DIMENSIONS PRIOR TO FABRICATION OR COMMENCEMENT OF ANY WORK. ANY FORM OF REPRODUCTION OF THIS DRAWING IN FULL OR IN PART WITHOUT WRITTEN PERMISSION OF THE ARCHITECT CONSTITUTES AN INFRINGEMENT OF COPYRIGHT.

NOTE! ALL CONSTRUCTION TO BE IN ACCORDANCE WITH ALL ENGINEERS DETAILS. ALL RELEVANT AUSTRALIAN STANDARDS & THE BUILDING CODE OF AUSTRALIA