


Improvement Scheme Map

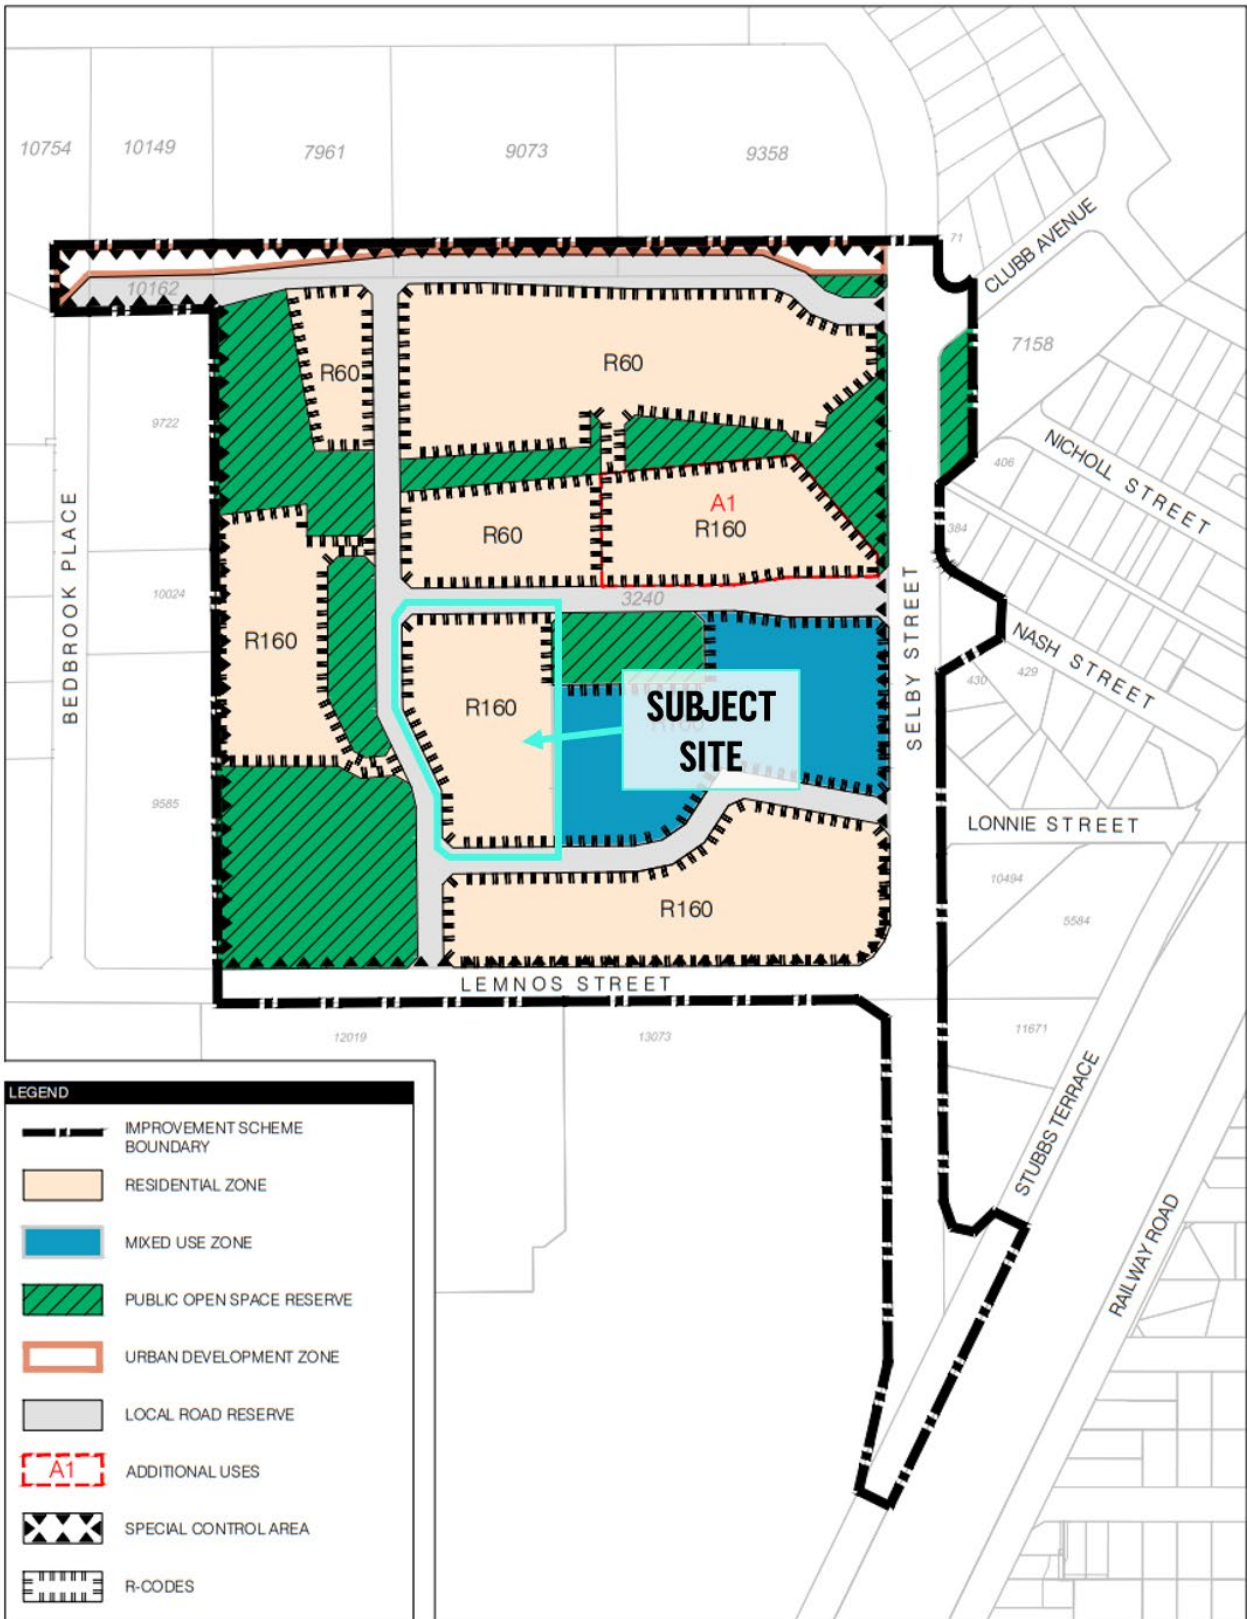

SCHEME MAP
SHENTON PARK HOSPITAL REDEVELOPMENT

PROJECT NO P11146
CLIENT LANDCORP
DATE 02/03/19
DRAWING NO SCH 01
REV 14
SCALE 1:2500 AS
DRAWN BY
CHECKED SLL



Copyright © 2019 Pty Ltd. This drawing (and those that may not be reproduced for any purpose without the consent of Urban Pty Ltd). This drawing and design may not be copied, modified or used without the written consent of Urban Pty Ltd. It is implied and the legal binding.
Based on maps supplied by MRS
Geometric Services Division of Australia (MRS/GSDMS)
Projection: MGA 54 Zone 50
National accuracy: +/- 6m

