

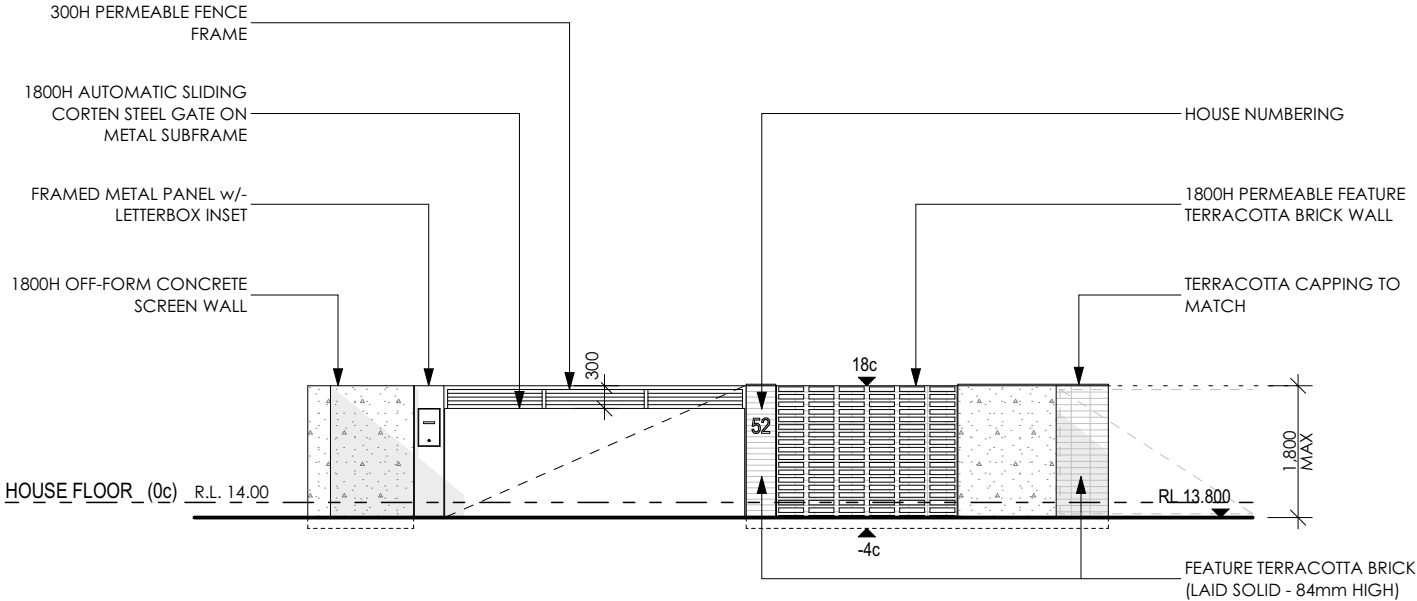


FENCE PLAN
SCALE 1:100

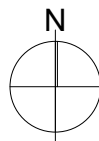

FENCE ELEVATION 1
SCALE 1:100

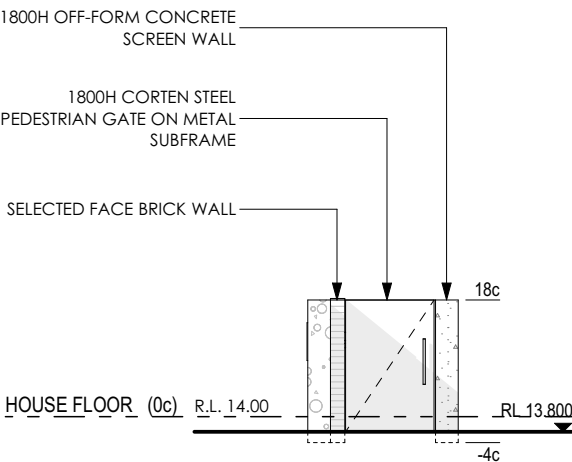

FENCE ELEVATION 2
SCALE 1:100

DEPARTMENT OF PLANNING, LANDS
AND HERITAGE

DATE
16-Feb-2024

FILE
21-5019-3

client: WALMSLEY	REVISION DESCRIPTION	REV. NO.	DRAWN	REV. DATE	reference:	drawn by:	date drawn:
	FRONT FENCE	SK 01	GD	14/07/2023	FRONT FENCE	DCD	DATE OF ISSUE
	FRONT FENCE AMEND	SK 02	GD	28/07/2023		sheet size:	scale:
						A3	1:100
address: 58 FOREST RD HENLEY BROOK					daniel cassettai <i>Design</i>		
					© COPYRIGHT		
					Suite 7/405 Oxford Street Mount Hawthorn, W.A. Australia t: (08) 9201 9993 e: admin@dcdesign.com.au w: dcdesign.com.au		
					THIS PLAN SHALL REMAIN THE SOLE PROPERTY OF D.C.D. AND MUST NOT BE GIVEN, LENT, RESOLD, HIRED OUT OR OTHERWISE DISPOSED OF OR COPIED WITHOUT THE PERMISSION IN WRITING FROM D.C.D.		
					job no:	sheet no:	
					D1608	Anc2	