

Appendix I – Civil Corridor Landscape and Urban Design Package prepared by ALUA

VICTORIA PARK TO CANNING LEVEL CROSSING REMOVAL

CIVIL CORRIDOR - LANDSCAPE & URBAN DESIGN - PACKAGE 2



SHEET LIST - DA - URBAN DESIGN & LANDSCAPE ARCHITECTURE (PACKAGE 2)					
ALUA PACKAGE CODE	ALUA DRAWING NUMBER	PTA SHEET NUMBER	SHEET NAME	Current Revision	Current Revision Date
LXR-P2-Z0-GN-CI-DL-SKT	20000	04-C-19-DA_0265	COVER SHEET	A0101	28.06.23
LXR-P2-Z0-GN-CI-DL-SKT	20300	04-C-19-DA_0355	DA GENERAL ARRANGEMENT - SHEET SETOUT	A0101	28.06.23
LXR-P2-Z0-GN-CI-DL-SKT	20306	04-C-19-DA_0336	DA GENERAL ARRANGEMENT PLAN - SHEET 6	A0101	28.06.23
LXR-P2-Z0-GN-CI-DL-SKT	20307	04-C-19-DA_0337	DA GENERAL ARRANGEMENT PLAN - SHEET 7	A0101	28.06.23
LXR-P2-Z0-GN-CI-DL-SKT	20308	04-C-19-DA_0338	DA GENERAL ARRANGEMENT PLAN - SHEET 8	A0101	28.06.23
LXR-P2-Z0-GN-CI-DL-SKT	20309	04-C-19-DA_0339	DA GENERAL ARRANGEMENT PLAN - SHEET 9	A0101	28.06.23
LXR-P2-Z0-GN-CI-DL-SKT	20310	04-C-19-DA_0340	DA GENERAL ARRANGEMENT PLAN - SHEET 10	A0101	28.06.23
LXR-P2-Z0-GN-CI-DL-SKT	20311	04-C-19-DA_0341	DA GENERAL ARRANGEMENT PLAN - SHEET 11	A0101	28.06.23
LXR-P2-Z0-GN-CI-DL-SKT	20312	04-C-19-DA_0342	DA GENERAL ARRANGEMENT PLAN - SHEET 12	A0101	28.06.23
LXR-P2-Z0-GN-CI-DL-SKT	20313	04-C-19-DA_0343	DA GENERAL ARRANGEMENT PLAN - SHEET 13	A0101	28.06.23
LXR-P2-Z0-GN-CI-DL-SKT	20314	04-C-19-DA_0344	DA GENERAL ARRANGEMENT PLAN - SHEET 14	A0101	28.06.23
LXR-P2-Z0-GN-CI-DL-SKT	20315	04-C-19-DA_0345	DA GENERAL ARRANGEMENT PLAN - SHEET 15	A0101	28.06.23
LXR-P2-Z0-GN-CI-DL-SKT	20316	04-C-19-DA_0346	DA GENERAL ARRANGEMENT PLAN - SHEET 16	A0101	28.06.23
LXR-P2-Z0-GN-CI-DL-SKT	20317	04-C-19-DA_0347	DA GENERAL ARRANGEMENT PLAN - SHEET 17	A0101	28.06.23
LXR-P2-Z0-GN-CI-DL-SKT	20318	04-C-19-DA_0348	DA GENERAL ARRANGEMENT PLAN - SHEET 18	A0101	28.06.23
LXR-P2-Z0-GN-CI-DL-SKT	20319	04-C-19-DA_0349	DA GENERAL ARRANGEMENT PLAN - SHEET 19	A0101	28.06.23
LXR-P2-Z0-GN-CI-DL-SKT	20320	04-C-19-DA_0350	DA GENERAL ARRANGEMENT PLAN - SHEET 20	A0101	28.06.23
LXR-P2-Z0-GN-CI-DL-DWG	20701	04-C-19-DA_0441	STATION PLAZA SECTIONS - QUEENS PARK STATION	A0101	28.06.23
LXR-P2-Z0-GN-CI-DL-DWG	20705	04-C-19-DA_0445	STATION PLAZA SECTIONS - CANNINGTON STATION	A0101	28.06.23
LXR-P2-Z0-GN-CI-DL-DWG	20710	04-C-19-DA_0450	CORRIDOR SECTIONS - SHEET 1	A0101	28.06.23

LEGEND

<ul style="list-style-type: none"> RAIL RESERVE EDGE OF OVERHEAD VIADUCT / PSP BRIDGE / STATION PLATFORM PROPOSED CHAIN LINK FENCE - REFER TO CIVIL CORRIDOR PACKAGE MATCHLINES PLANNING CONTROL AREA BOUNDARY M.R.S BOUNDARY METROPOLITAN REGIONAL SCHEME BOUNDARY 	<h4>HARDSCAPE</h4> <ul style="list-style-type: none"> PREMIUM UNIT PAVING REFER DA REPORT FOR DETAILS INSITU CONCRETE PAVING REFER DA REPORT FOR DETAILS SHARED PATH REFER DA REPORT FOR DETAILS MULCH TRAIL COMPACTED GRAVEL BOARDWALKS STAIRS <h4>PLAY SURFACE</h4> <ul style="list-style-type: none"> HARD COURT SURFACE RUBBER SOFTFALL PLAYGROUND MULCH 	<h4>SOFTSCAPE</h4> <ul style="list-style-type: none"> LAWN PLANTING - ORGANIC MULCH BASIN PLANTING EXISTING TREE TO BE RETAINED CANOPY TREE PROTECTION ZONE STRUCTURAL ROOT ZONE PROPOSED TREE <h4>FURNITURE</h4> <ul style="list-style-type: none"> SEATING WALL SEATING WALL WITH TIMBER TOP SEATING AND BENCHES DECORATIVE FLUSH KERB BICYCLE RACKS PRECINCT DRINKING FOUNTAIN BOLLARD BIN ENCLOSURE PARK SHELTER HANDRAILS / BALUSTRADE
---	--	---

PRINT IN COLOUR

DETAILED DESIGN



A0101	28.06.23	DEVELOPMENT APPLICATION	HAS	HAS	HG	JPD	
REV	DATE	AMENDMENT	DSN	DRN	CHK	APP	
ORIG SIZE	0 10 20 30 40 50 100mm		This document must not be copied without PTA's written permission, and the contents thereof must not be imparted to a third party nor be used for any unauthorised purpose.				
A1	AT ORIGINAL PLOT SIZE		Contractor No: LXR-P2-Z0-GN-CI-DL-SKT-20000				



VALIDATION	REFERENCES
SIGNATURE	
DATE	
DATE APPROVED	

SCALE	DESIGNED	HAS
DATUM	DRAWN	HAS
HORIZONTAL: PCG20	CHECKED	HG
VERTICAL: AHD71	APPROVED	JPD
	DATE	

		VICTORIA PARK TO CANNING LEVEL CROSSING REMOVAL	
ARMADALE LINE - URBAN DESIGN & LANDSCAPE COVER SHEET - PACKAGE 2 COVER SHEET			
PTA Drawing No: 04-C-19-DA 0265		Rev:A01.01	

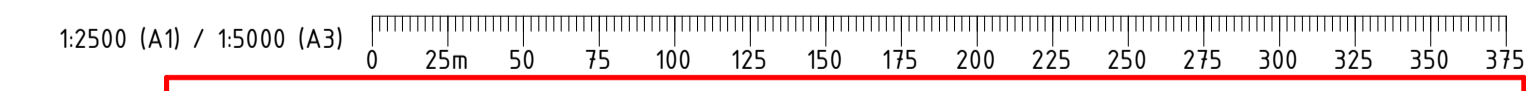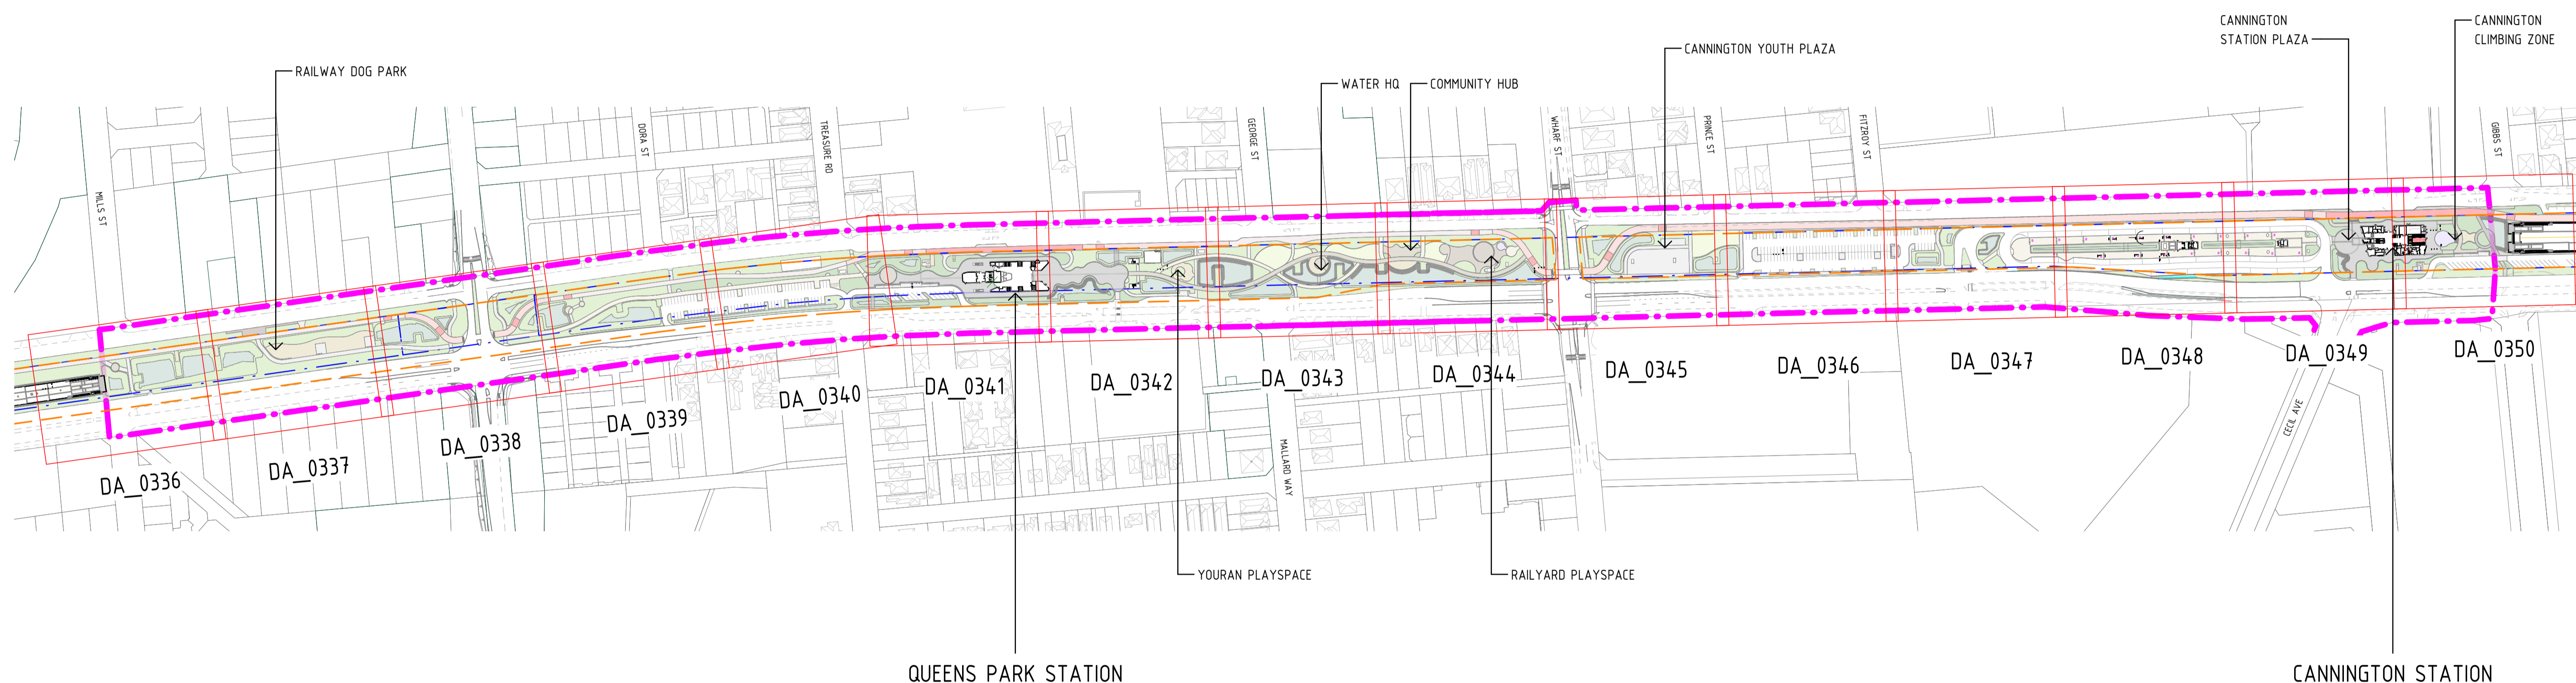

PRINT IN COLOUR

FOR INFORMATION	
	VICTORIA PARK TO CANNING LEVEL CROSSING REMOVAL
ARMADALE LINE - URBAN DESIGN & LANDSCAPE GENERAL ARRANGEMENT - PACKAGE 2 DA GENERAL ARRANGEMENT - SHEET SETOUT PTA Drawing No: 04-C-19-DA 0335 Rev:A01.01	

A0101	28.06.23	DEVELOPMENT APPLICATION	HAS	HAS	HG	JPD	
REV	DATE	AMENDMENT	DSN	DRN	CHK	APP	
ORIG SIZE			This document must not be copied without PTA's written permission, and the contents thereof must not be imparted to a third party nor be used for any unauthorised purpose.				
A1	AT ORIGINAL PLOT SIZE		Contractor No: LXR-P2-Z0-GN-CI-DL-SKT-20300				



ARMADALE LINE UPGRADE ALLIANCE

Innovation to Reality

VALIDATION
SIGNATURE
DATE
DATE APPROVED


REFERENCES
SCALE
DATUM
HORIZONTAL: PCG20
VERTICAL: AHD71

DESIGNED	HAS
DRAWN	HAS
CHECKED	HG
APPROVED	JPD
DATE	

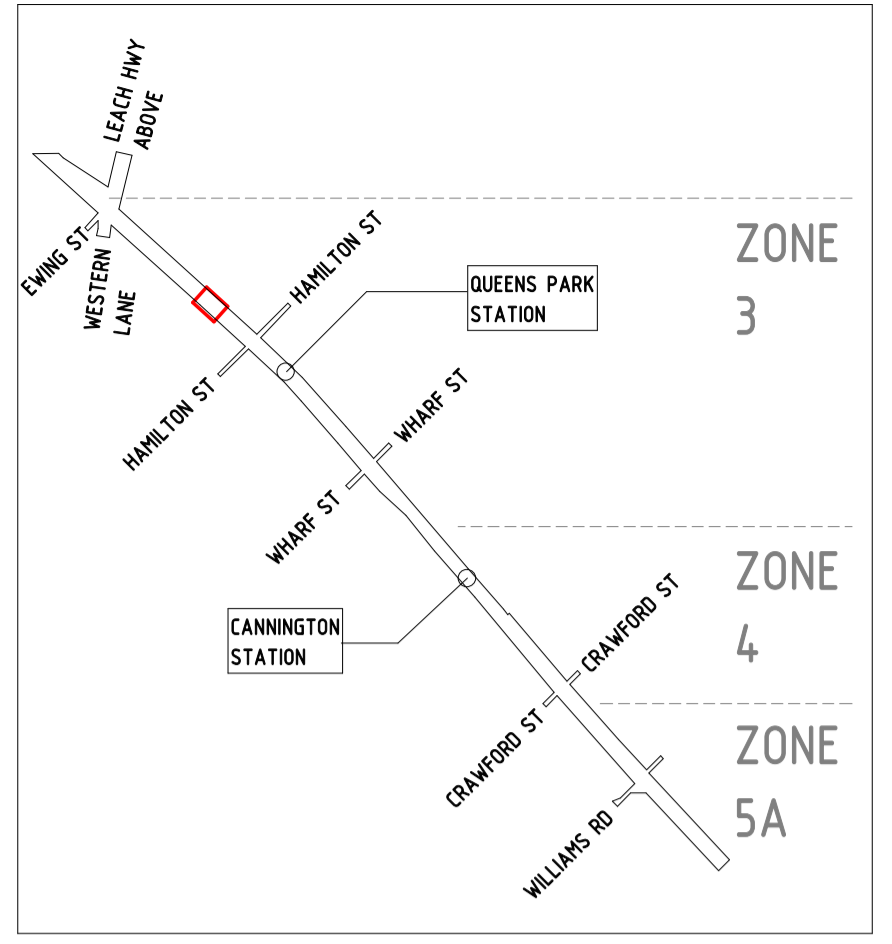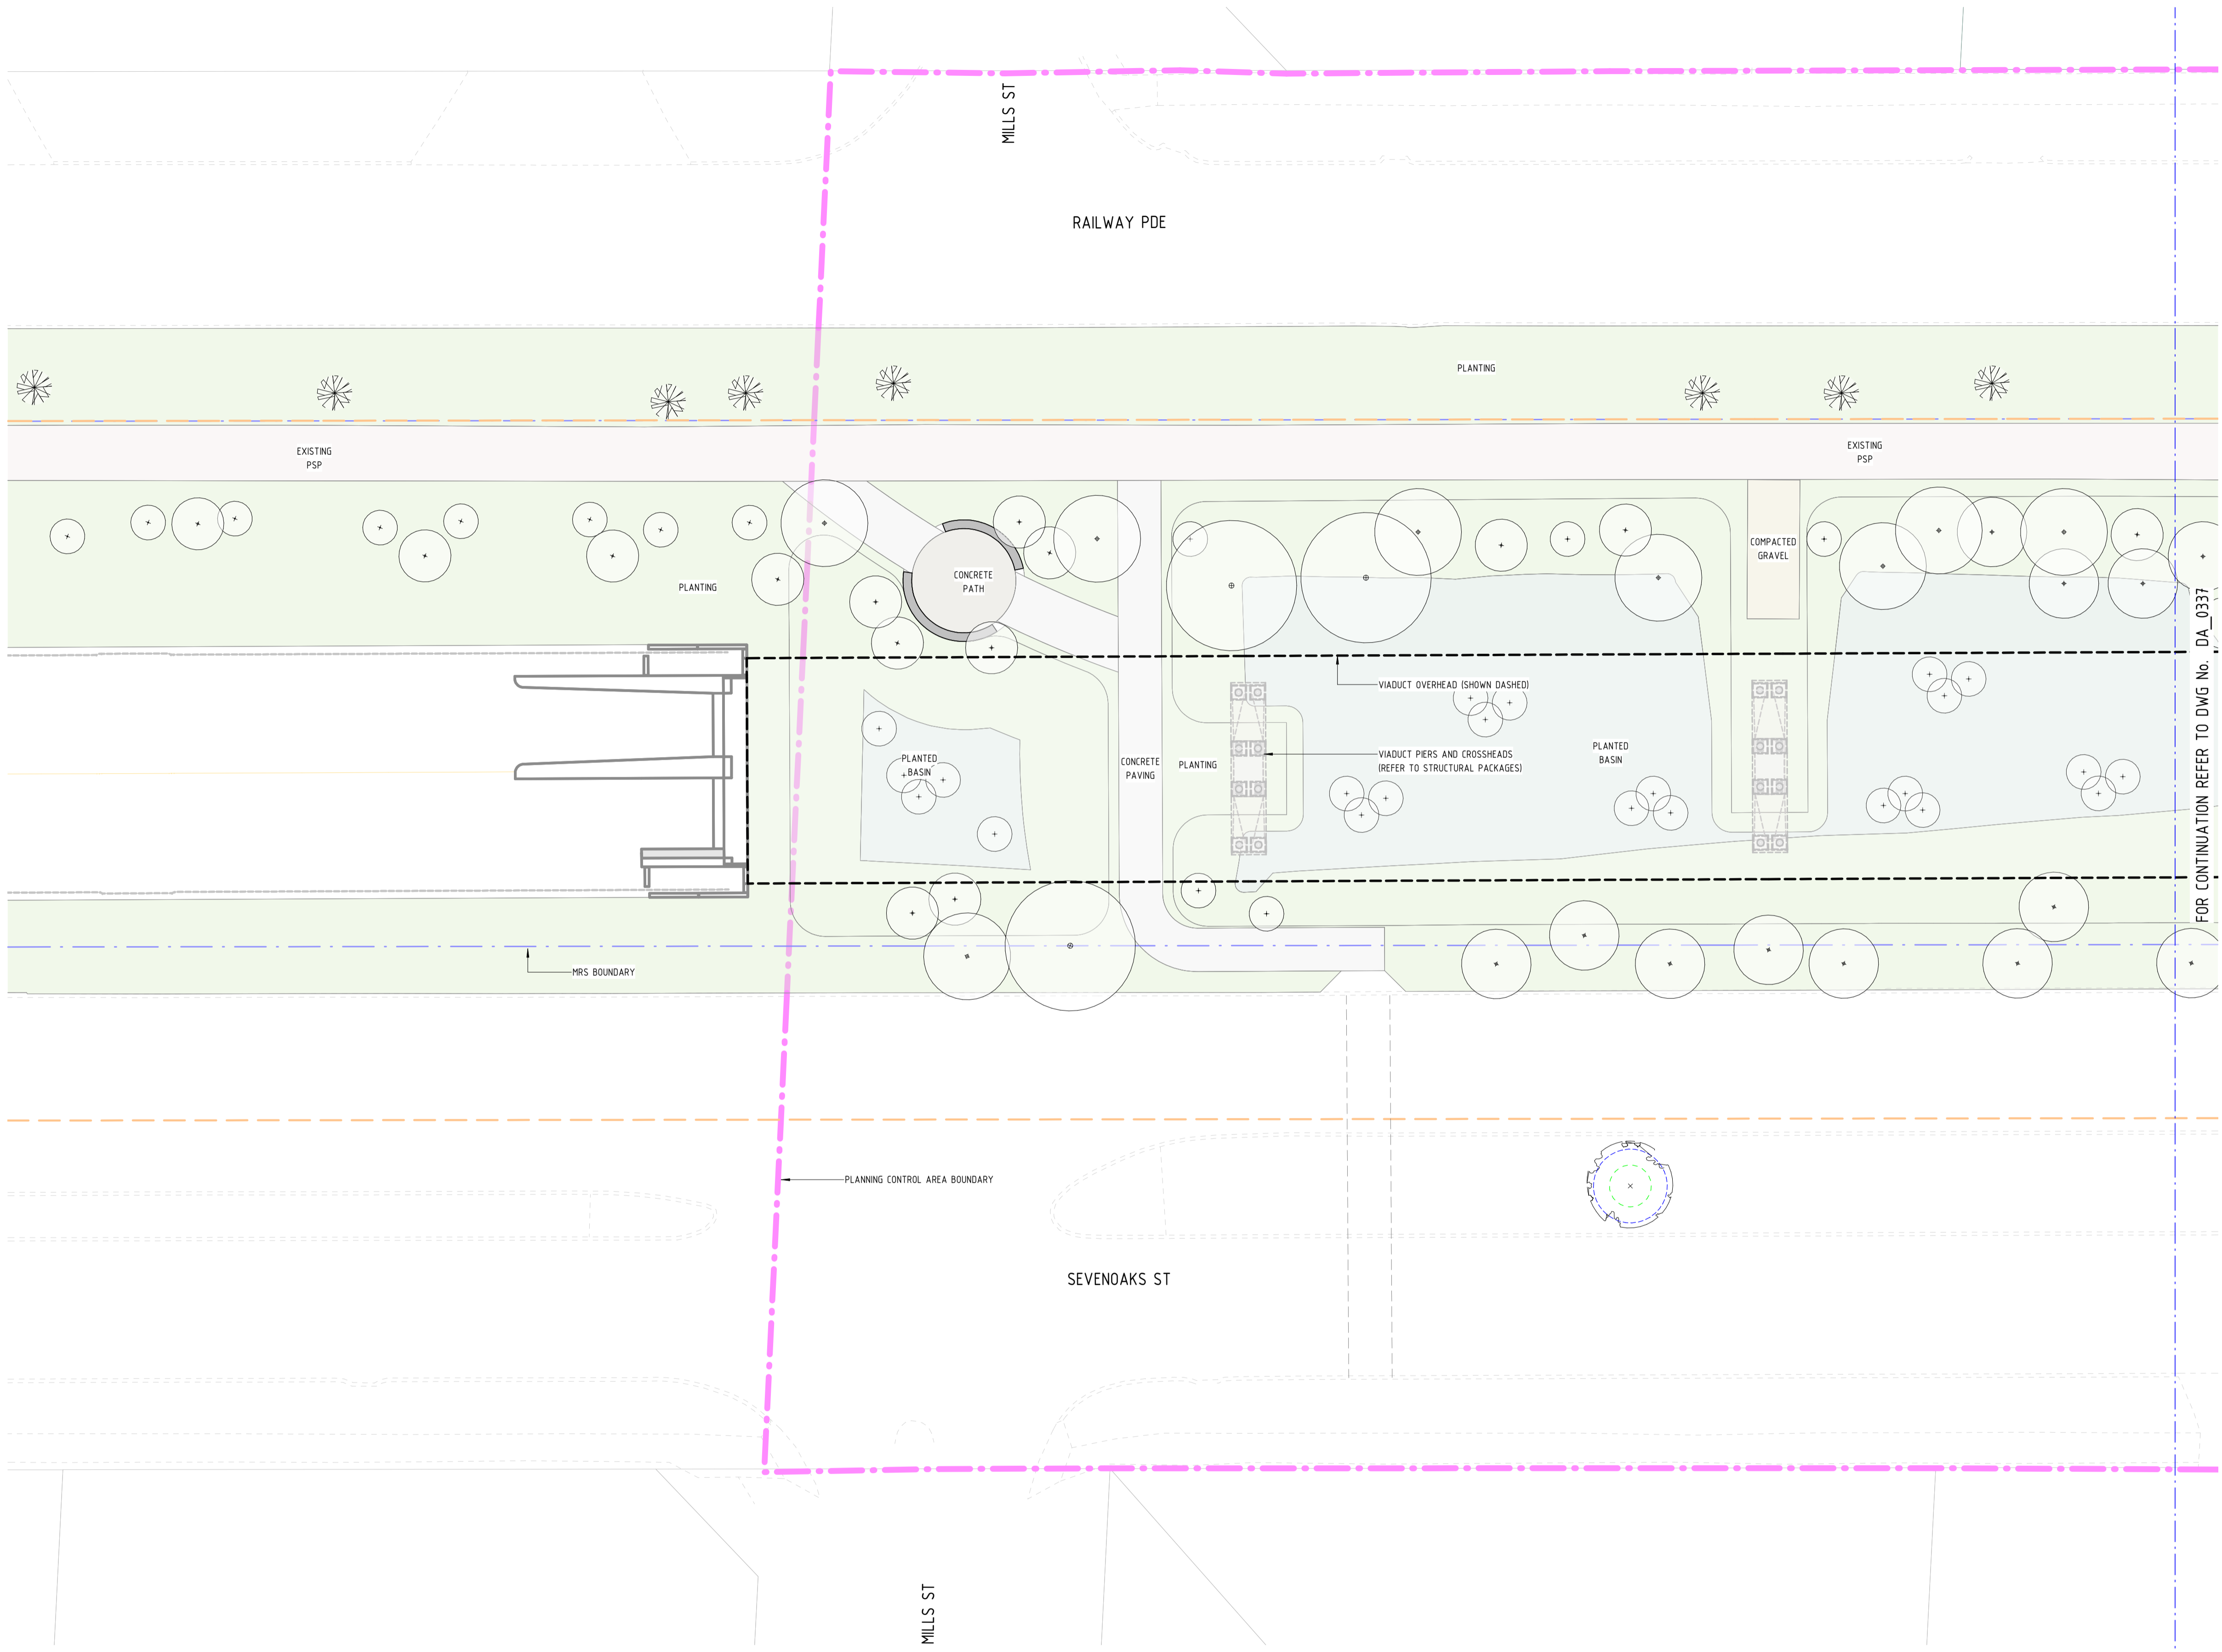

KEYPLAN

FOR CONTINUATION REFER TO DWG No. DA_0337
NOTE: ANYTHING SHOWN BEYOND MATCHLINE SHOULD NOT BE USED AS PART OF THIS DRAWING.

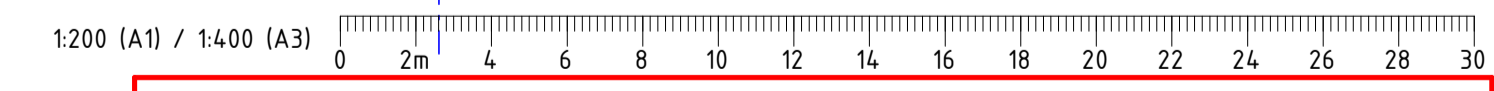

PRINT IN COLOUR

FOR INFORMATION

Government of Western Australia
Public Transport Authority

VICTORIA PARK TO CANNING
LEVEL CROSSING REMOVAL

ARMADALE LINE - URBAN DESIGN & LANDSCAPE
GENERAL ARRANGEMENT - PACKAGE 2
DA GENERAL ARRANGEMENT PLAN - SHEET 6
PTA Drawing No: 04-C-19-DA 0336 Rev:A01.01

REV	DATE	DESCRIPTION	DSN	DRN	CHK	APP
A0101	28.06.23	DEVELOPMENT APPLICATION	HAS	HAS	HG	JPD
AMENDMENT						
AT ORIGINAL PLOT SIZE						

This document must not be copied without PTA's written permission, and the contents thereof must not be imparted to a third party nor be used for any unauthorised purpose.

ARMADALE LINE UPGRADE ALLIANCE
Innovation to Reality

VALIDATION

SIGNATURE

DATE

DATE APPROVED

REFERENCES

SCALE

1 : 200

DATUM

HORIZONTAL: PCG20

VERTICAL: AHD71



DESIGNED HAS

DRAWN HAS

CHECKED HG


APPROVED JPD

DATE

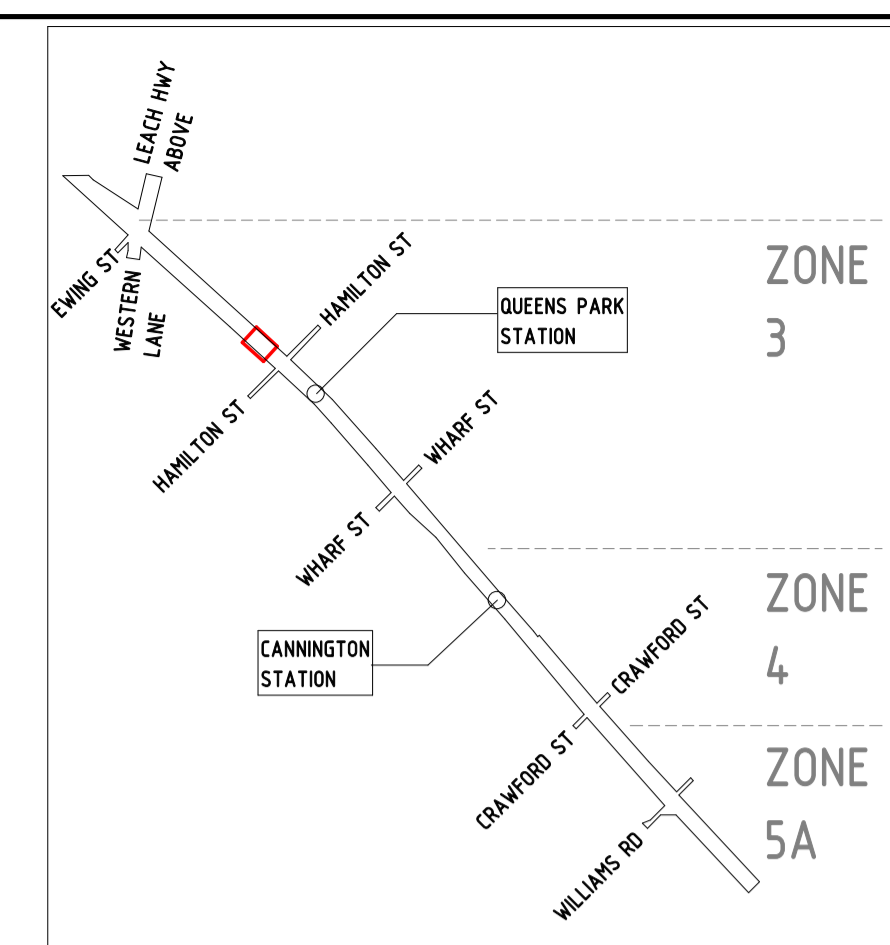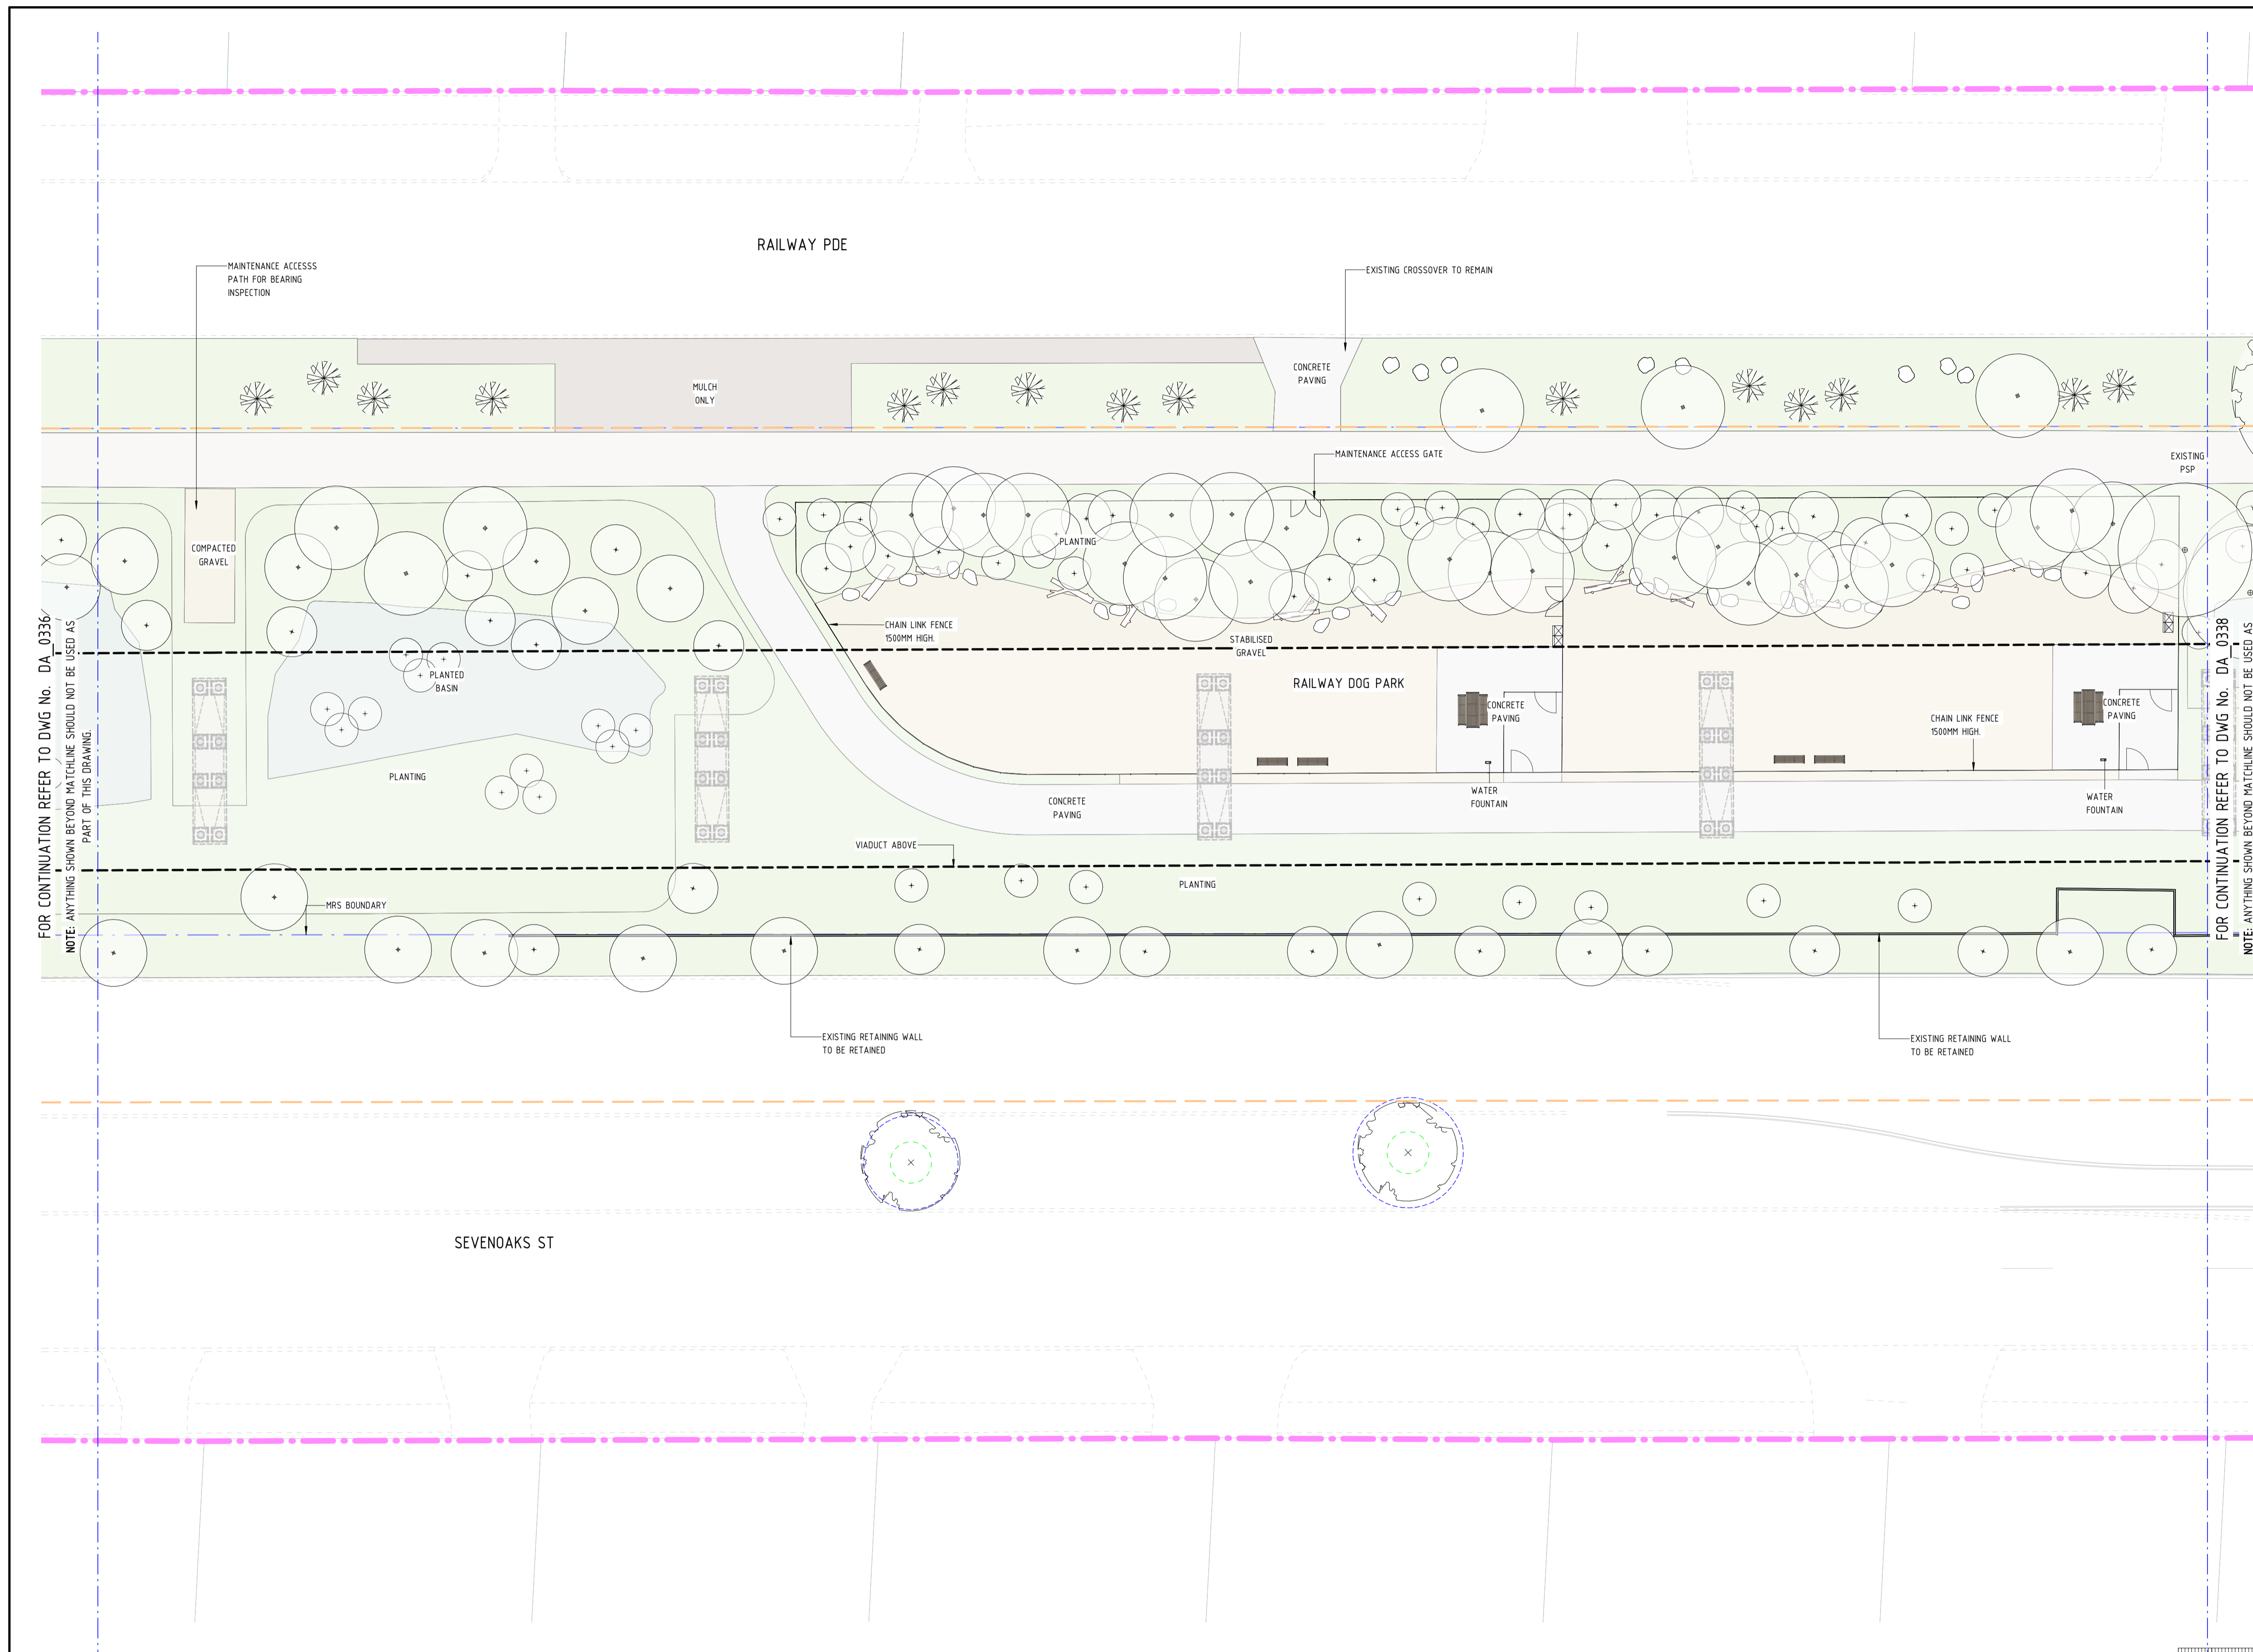

FOR CONTINUATION REFER TO DWG No. DA_0336/ NOTE: ANYTHING SHOWN BEYOND MATCHLINE SHOULD NOT BE USED AS PART OF THIS DRAWING.

FOR CONTINUATION REFER TO DWG No. DA_0338/ NOTE: ANYTHING SHOWN BEYOND MATCHLINE SHOULD NOT BE USED AS PART OF THIS DRAWING.

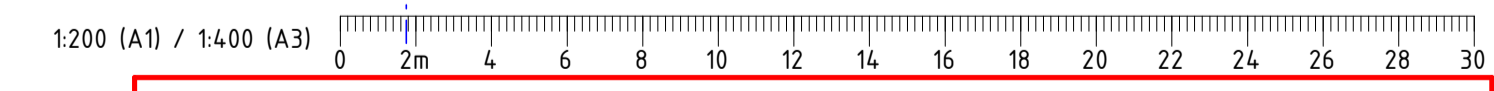

PRINT IN COLOUR

FOR INFORMATION

Government of Western Australia
Public Transport Authority

VICTORIA PARK TO CANNING
LEVEL CROSSING REMOVAL

ARMADALE LINE - URBAN DESIGN & LANDSCAPE
GENERAL ARRANGEMENT - PACKAGE 2
DA GENERAL ARRANGEMENT PLAN - SHEET 7
PTA Drawing No: 04-C-19-DA 0337 Rev:A01.01

REV	DATE	DESCRIPTION	DESIGNED	CHECKED	DATE APPROVED
A0101	28.06.23	DEVELOPMENT APPLICATION	HAS	HAS	JPD
AMENDMENT			DSN	DRN	CHK
ORIG SIZE			APP		
A1			AT ORIGINAL PLOT SIZE		

This document must not be copied without PTA's written permission, and the contents thereof must not be imparted to a third party nor be used for any unauthorised purpose.

ARMADALE LINE UPGRADE ALLIANCE
Innovation to Reality

Contractor No: LXR-P2-Z0-GN-CI-DL-SKT-20307

VALIDATION

SIGNATURE

DATE

DATE APPROVED

REFERENCES

SCALE

1 : 200

DATUM

HORIZONTAL: PCG20

VERTICAL: AHD71



DESIGNED HAS

DRAWN HAS

CHECKED HG

APPROVED JPD


DATE

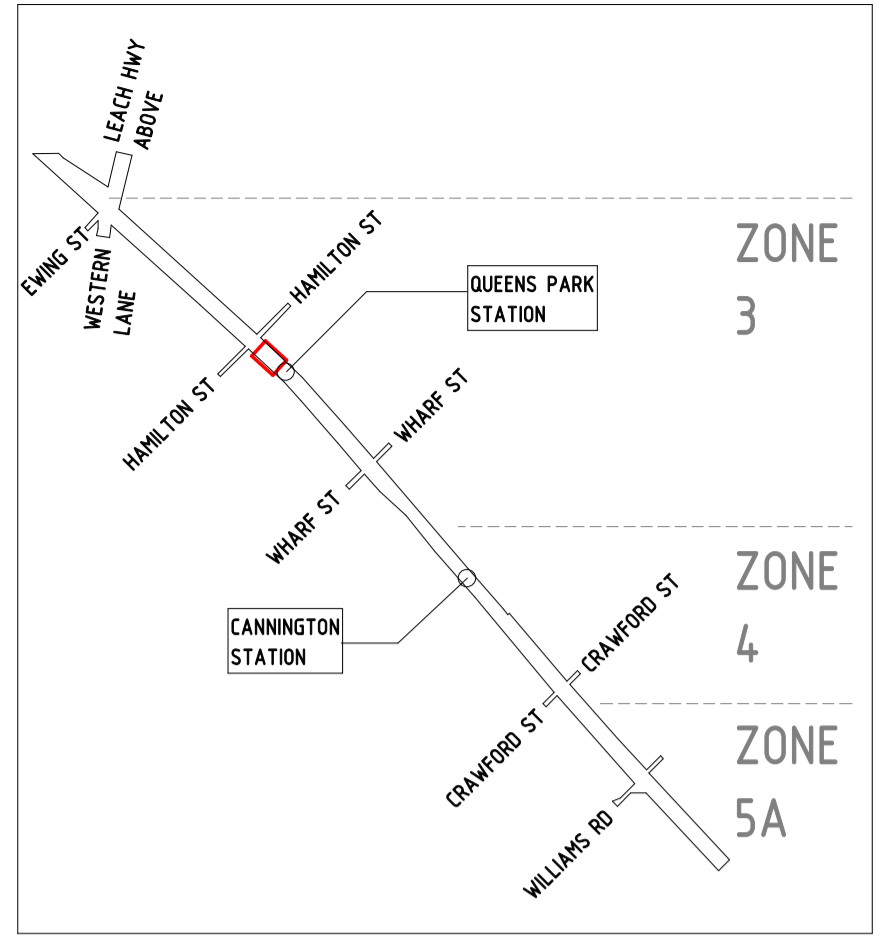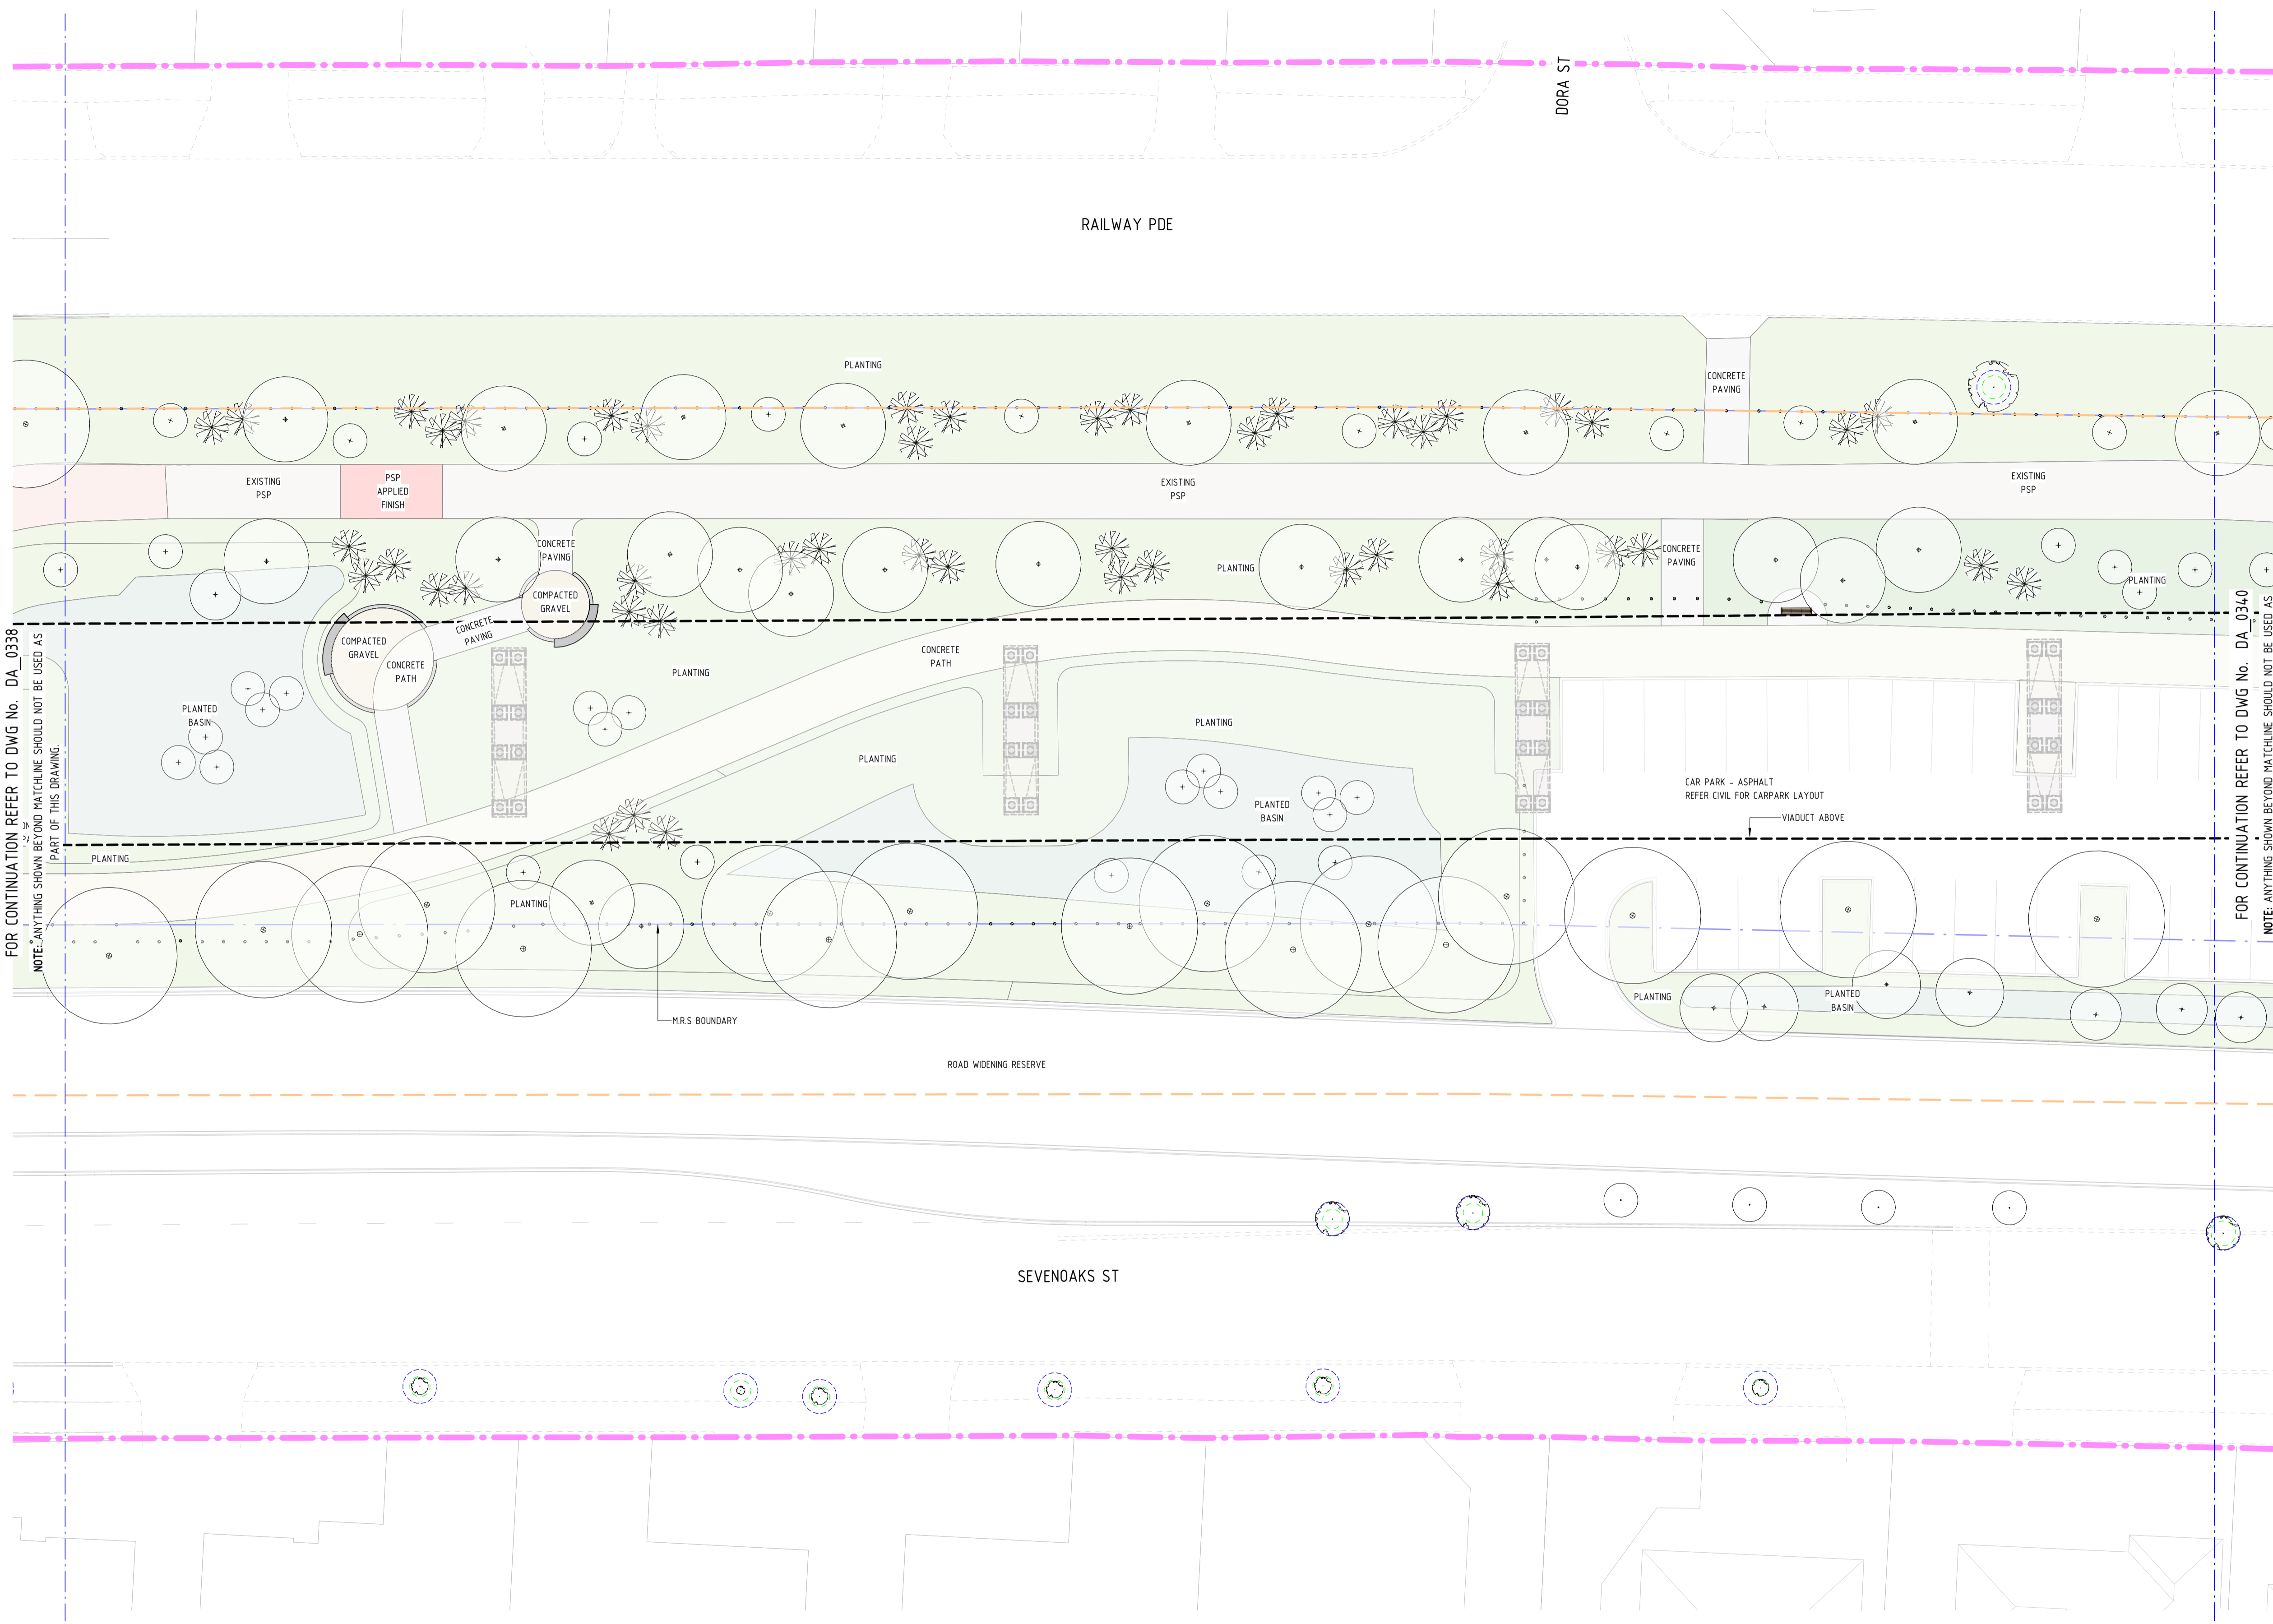

KEYPLAN

FOR CONTINUATION REFER TO DWG No. DA_0338
NOTE: ANYTHING SHOWN BEYOND MATCHLINE SHOULD NOT BE USED AS PART OF THIS DRAWING.

FOR CONTINUATION REFER TO DWG No. DA_0340
NOTE: ANYTHING SHOWN BEYOND MATCHLINE SHOULD NOT BE USED AS PART OF THIS DRAWING.

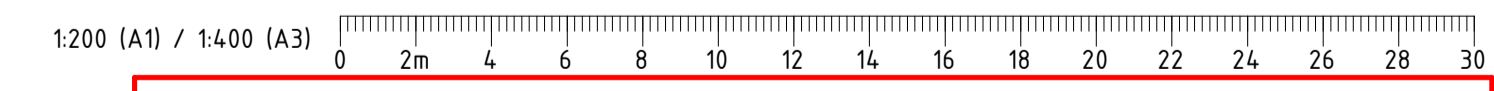

PRINT IN COLOUR

FOR INFORMATION

REV	DATE	DESCRIPTION	DESIGNED	CHECKED	APPROVED
A0101	28.06.23	DEVELOPMENT APPLICATION	HAS	HAS	JPD
AMENDMENT			DSN	DRN	CHK
ORIG SIZE	AT ORIGINAL PLOT SIZE		APP		

This document must not be copied without PTA's written permission, and the contents thereof must not be imparted to a third party nor be used for any unauthorised purpose.

ARMADALE LINE UPGRADE ALLIANCE
Innovation to Reality

VALIDATION
SIGNATURE
DATE
DATE APPROVED

REFERENCES



SCALE
1 : 200
DATUM
HORIZONTAL: PCG20
VERTICAL: AHD71

DESIGNED HAS
DRAWN HAS
CHECKED HG
APPROVED JPD
DATE

Government of Western Australia
Public Transport Authority

VICTORIA PARK TO CANNING
LEVEL CROSSING REMOVAL


ARMADALE LINE - URBAN DESIGN & LANDSCAPE
GENERAL ARRANGEMENT - PACKAGE 2
DA GENERAL ARRANGEMENT PLAN - SHEET 9
PTA Drawing No: 04-C-19-DA 0339 Rev:A01.01

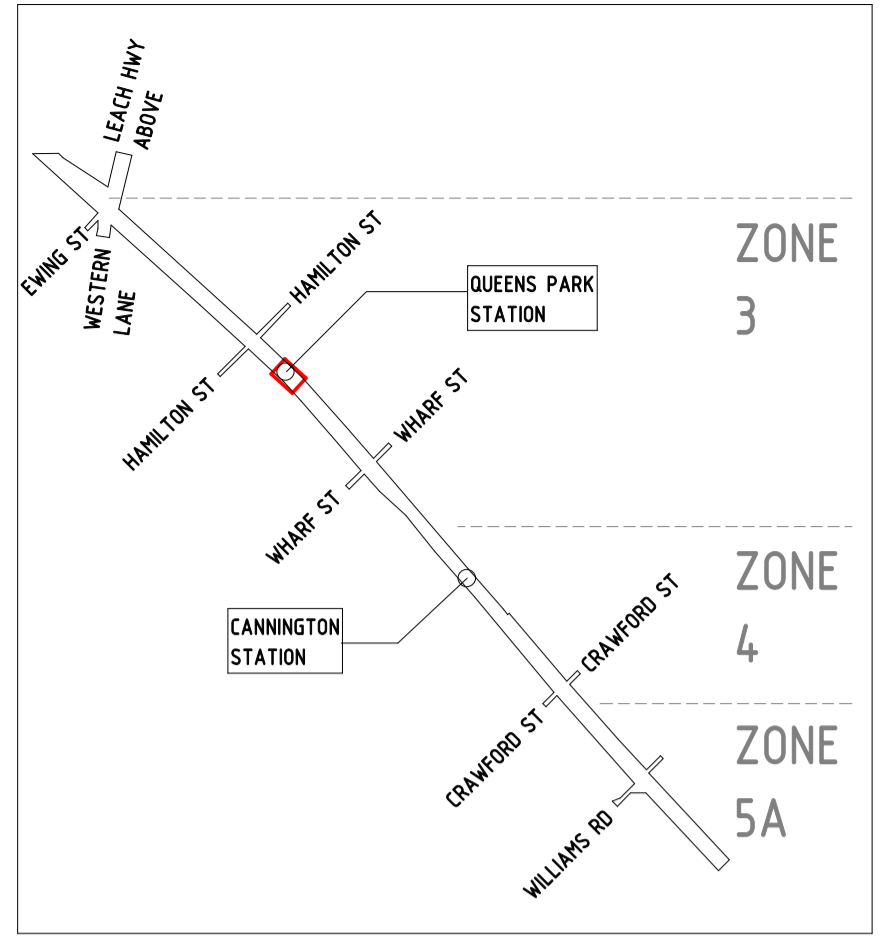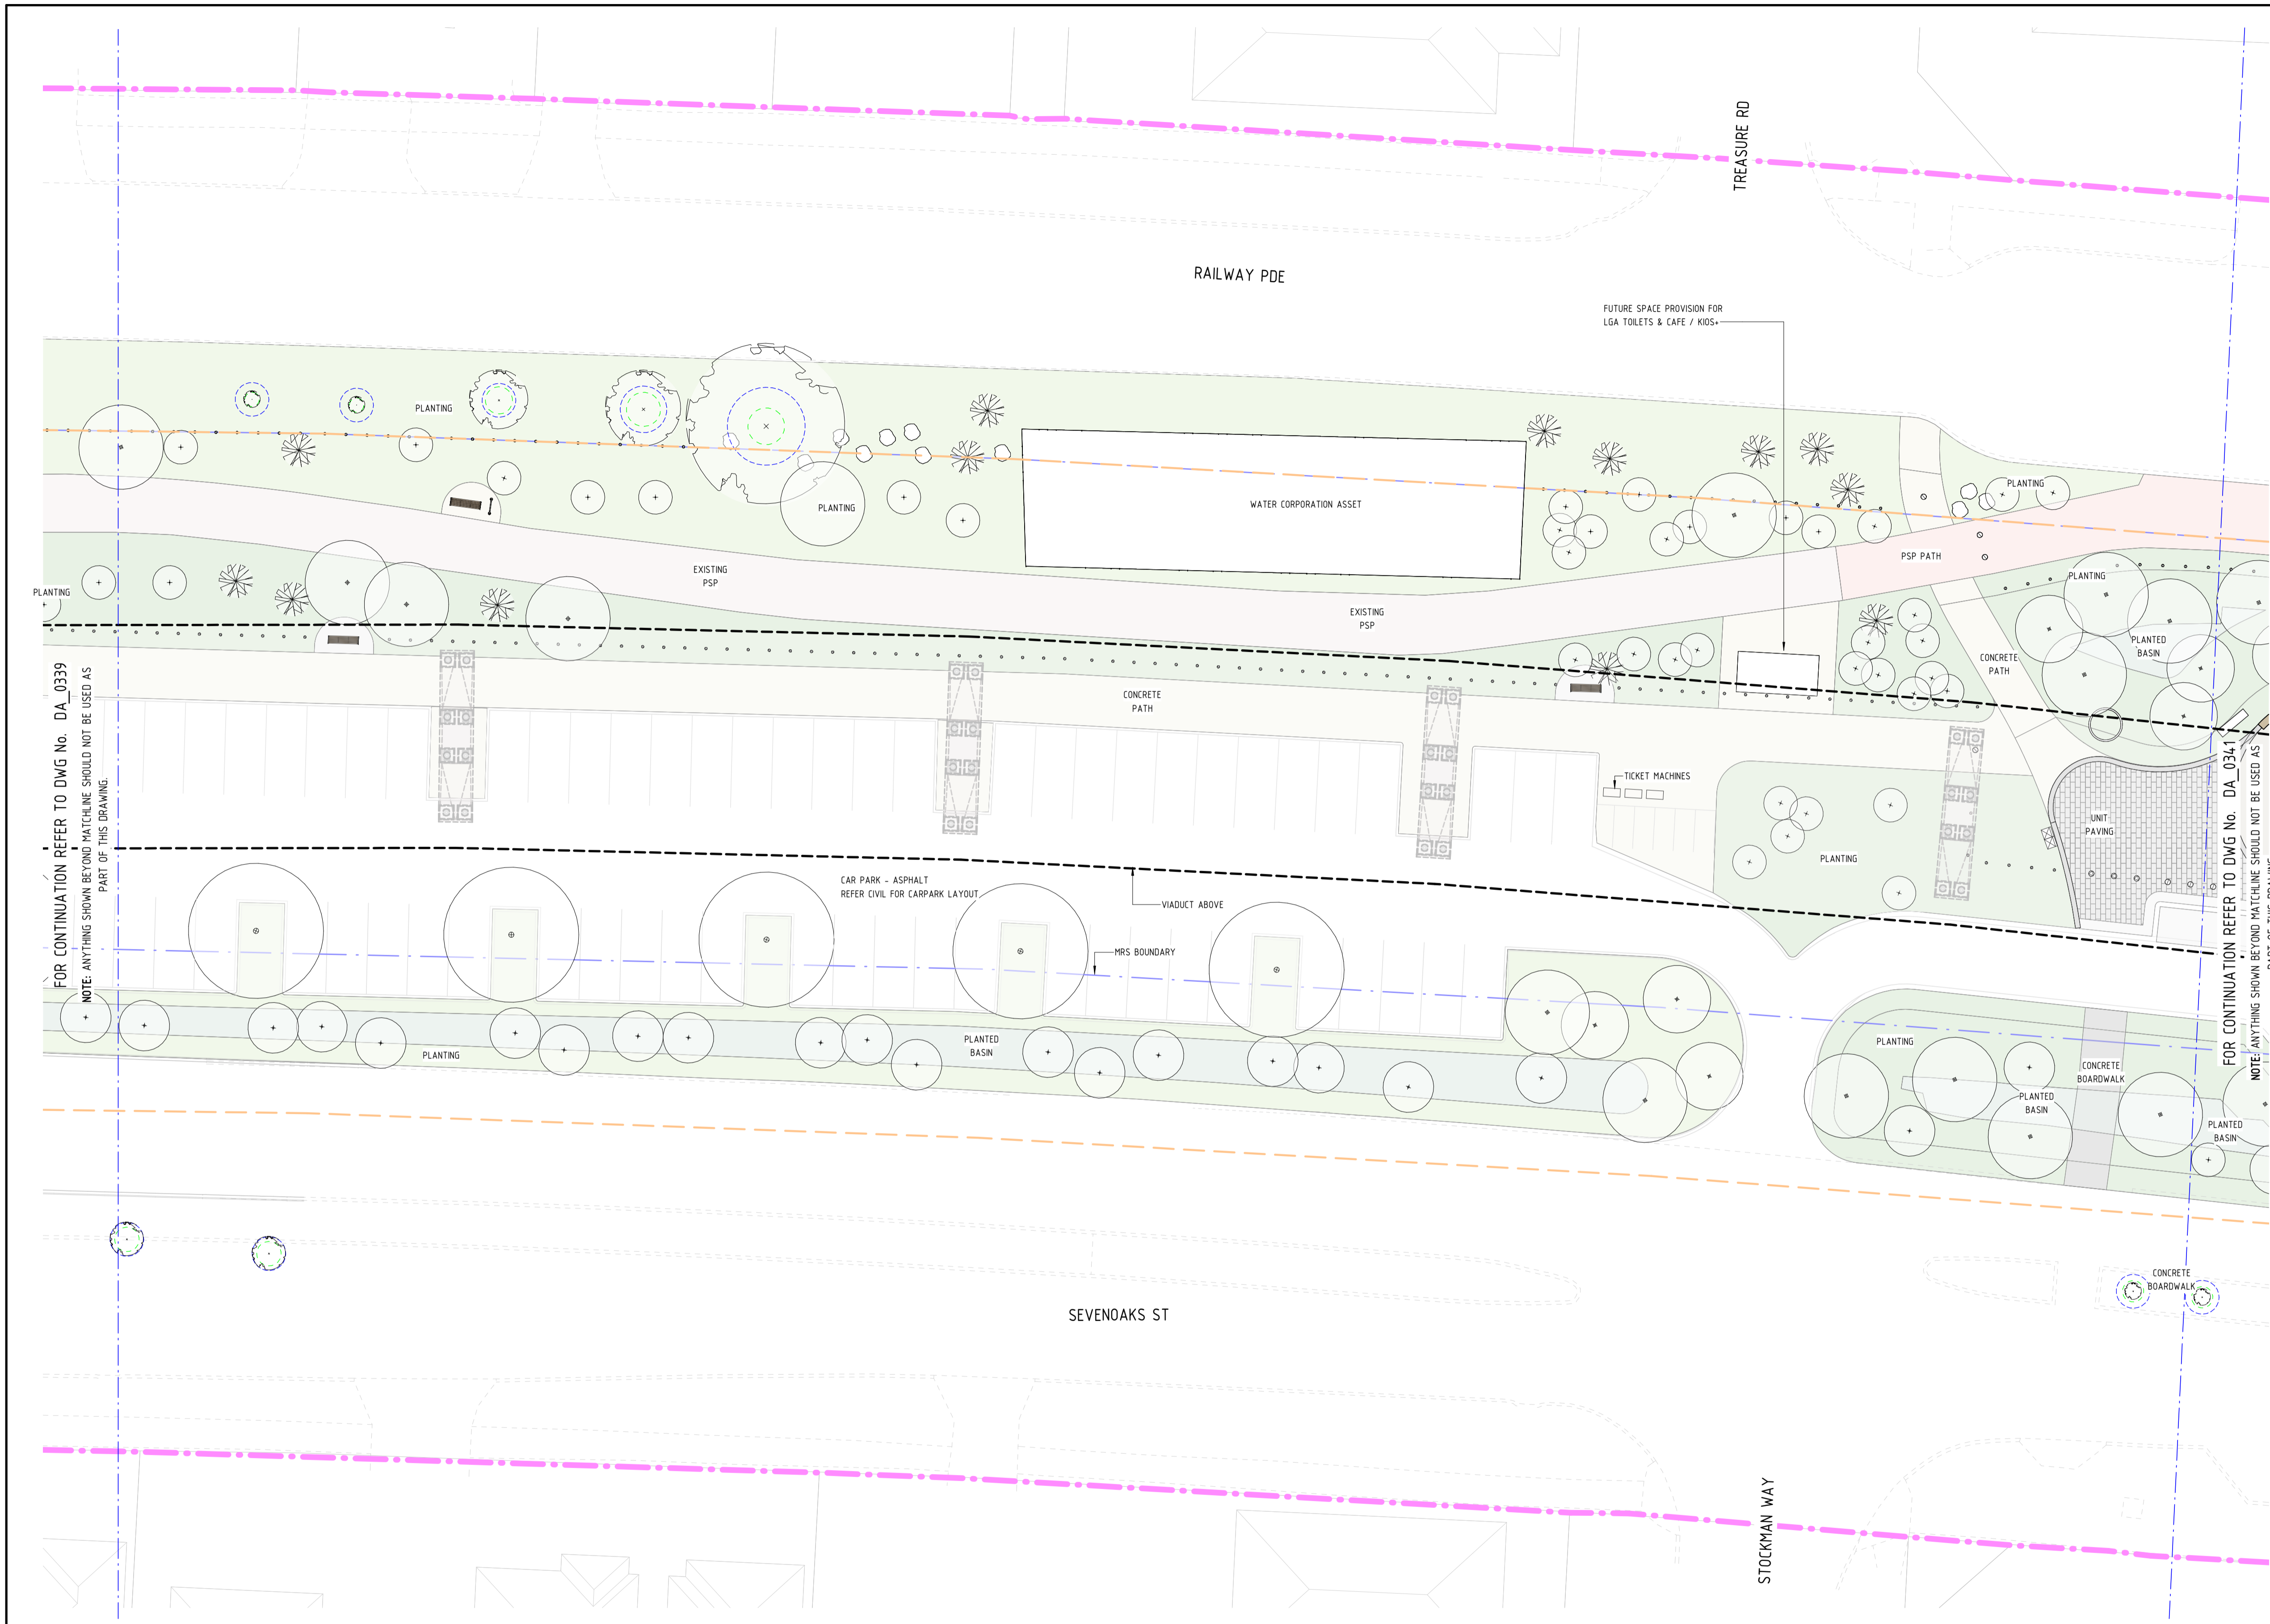

KEYPLAN

FOR CONTINUATION REFER TO DWG No. DA_0339
NOTE: ANYTHING SHOWN BEYOND MATCHLINE SHOULD NOT BE USED AS PART OF THIS DRAWING

FOR CONTINUATION REFER TO DWG No. DA_0341
NOTE: ANYTHING SHOWN BEYOND MATCHLINE SHOULD NOT BE USED AS PART OF THIS DRAWING

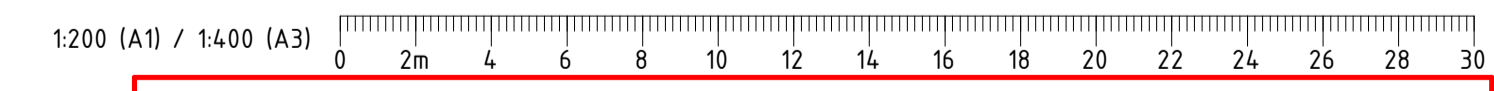

PRINT IN COLOUR

FOR INFORMATION	
	VICTORIA PARK TO CANNING LEVEL CROSSING REMOVAL
ARMADALE LINE - URBAN DESIGN & LANDSCAPE GENERAL ARRANGEMENT - PACKAGE 2 DA GENERAL ARRANGEMENT PLAN - SHEET 10 PTA Drawing No: 04-C-19-DA 0340 Rev:A01.01	

A0101	28.06.23	DEVELOPMENT APPLICATION	HAS	HAS	HG	JPD	
REV	DATE	AMENDMENT	DSN	DRN	CHK	APP	
ORIG SIZE			This document must not be copied without PTA's written permission, and the contents thereof must not be imparted to a third party nor be used for any unauthorised purpose.				
A1	AT ORIGINAL PLOT SIZE		Contractor No: LXR-P2-Z0-GN-CI-DL-SKT-20310				

VALIDATION

SIGNATURE

DATE

DATE APPROVED

REFERENCES

SCALE

1 : 200

DATUM

HORIZONTAL: PCG20

VERTICAL: AHD71



DESIGNED HAS

DRAWN HAS

CHECKED HG

APPROVED JPD


DATE

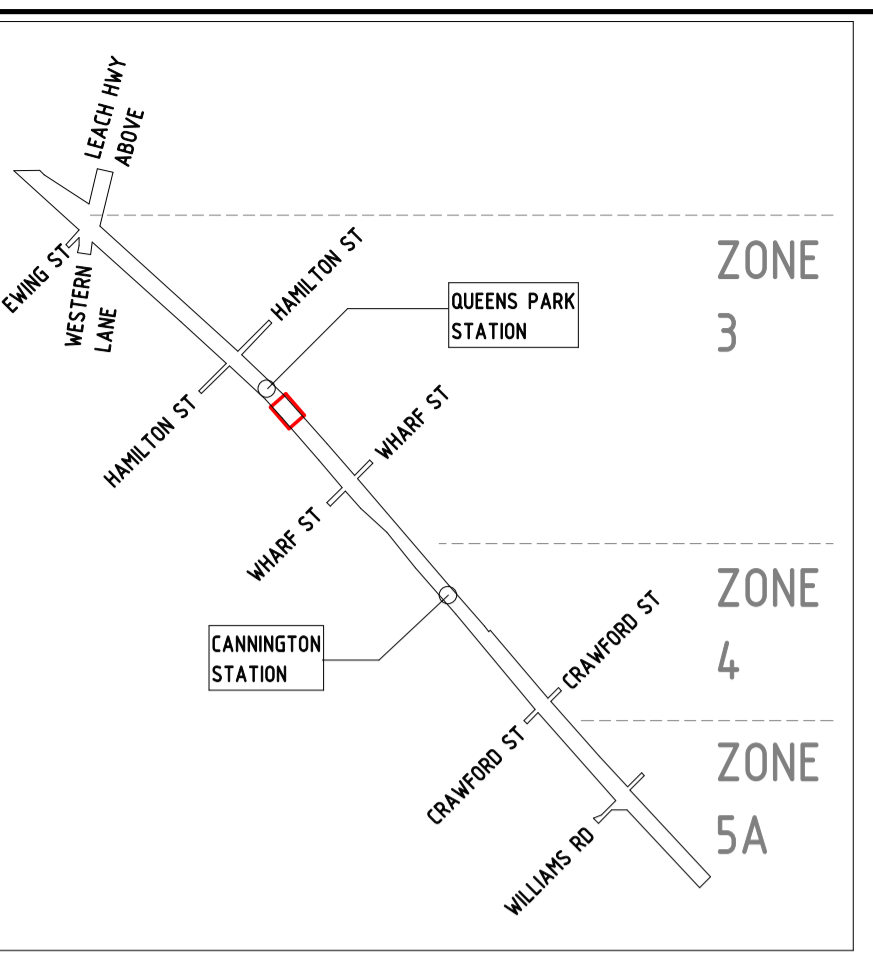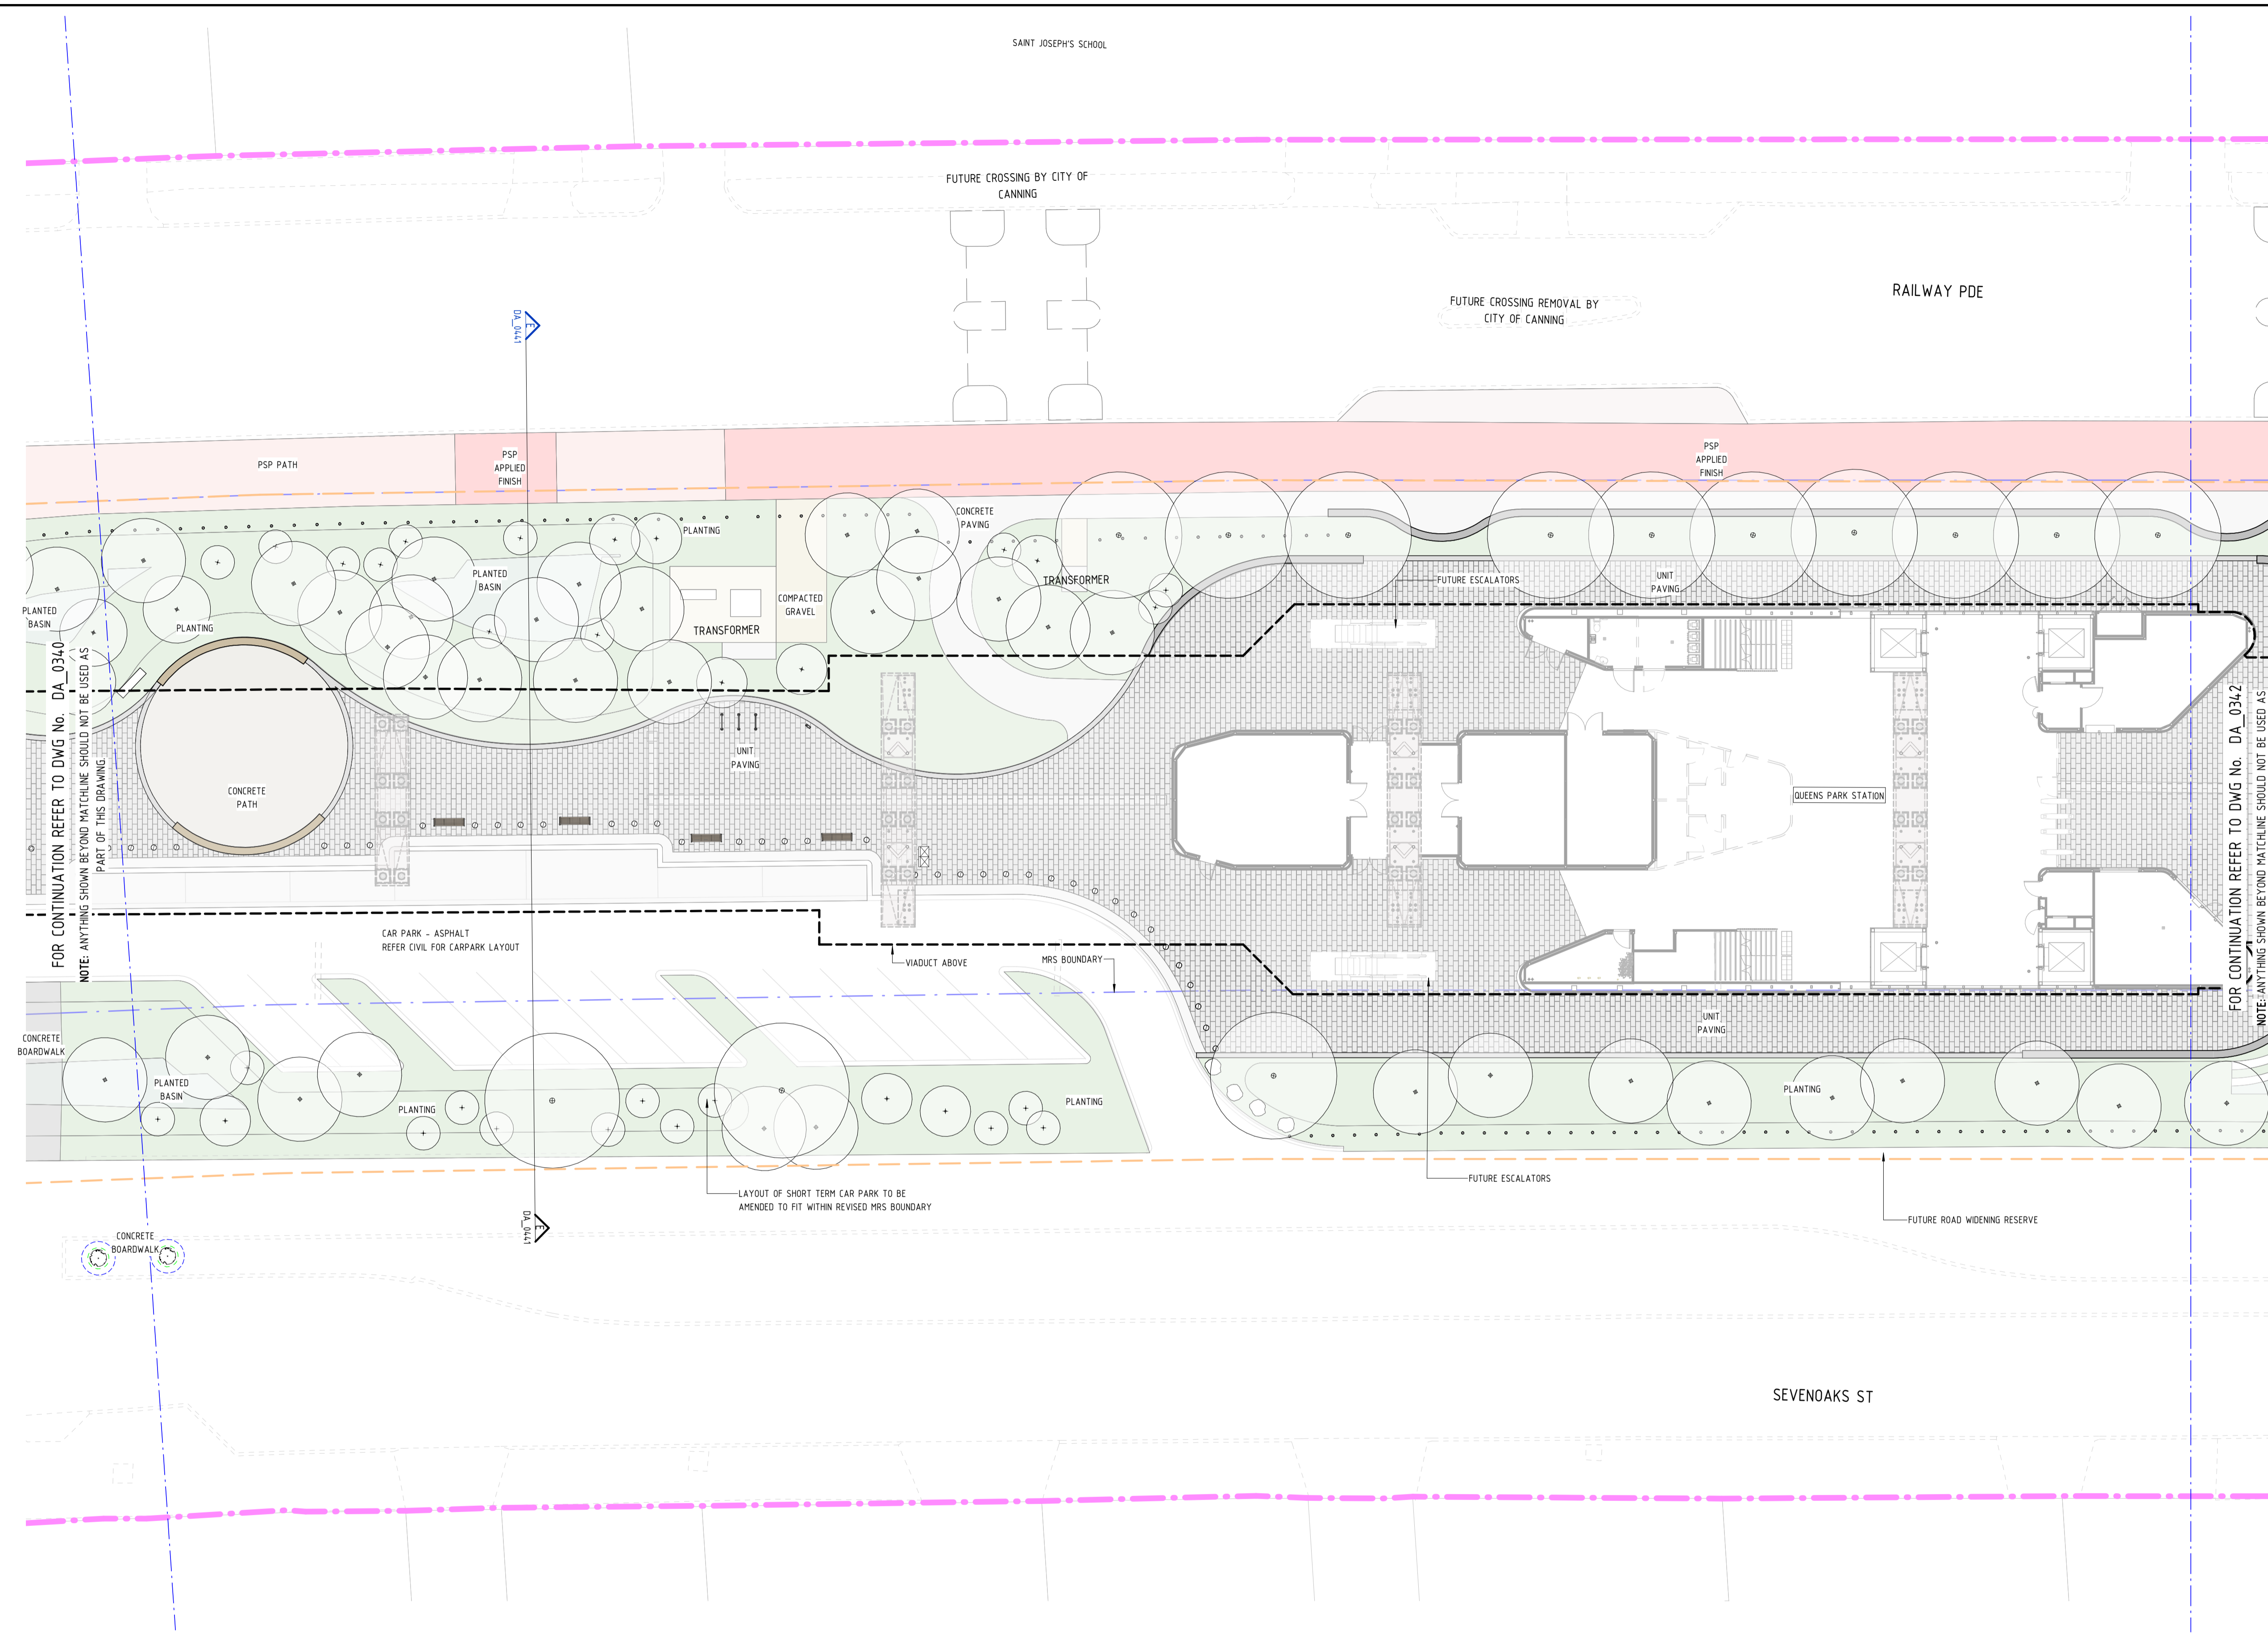

KEYPLAN

FOR CONTINUATION REFER TO DWG No. DA_0340
NOTE: ANYTHING SHOWN BEYOND MATCHLINE SHOULD NOT BE USED AS PART OF THIS DRAWING

FOR CONTINUATION REFER TO DWG No. DA_0342
NOTE: ANYTHING SHOWN BEYOND MATCHLINE SHOULD NOT BE USED AS PART OF THIS DRAWING

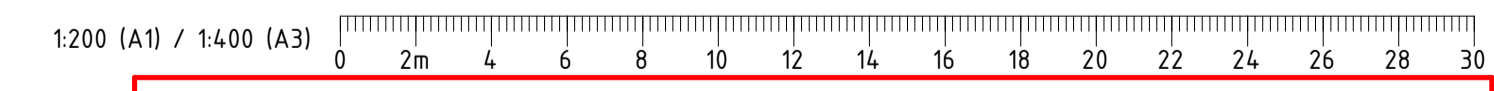

PRINT IN COLOUR

FOR INFORMATION

A0101	28.06.23	DEVELOPMENT APPLICATION	HAS	HAS	HG	JPD			
REV	DATE	AMENDMENT	DSN	DRN	CHK	APP			
ORIG SIZE	AT ORIGINAL PLOT SIZE		This document must not be copied without PTA's written permission, and the contents thereof must not be imparted to a third party nor be used for any unauthorised purpose.						
A1	0 10 20 30 40 50 100mm		Contractor No: LXR-P2-Z0-GN-CI-DL-M30-00001.rvt						



VALIDATION
SIGNATURE
DATE
DATE APPROVED

REFERENCES



SCALE
1 : 200
DATUM
HORIZONTAL: PCG20
VERTICAL: AHD71

DESIGNED HAS
DRAWN HAS
CHECKED HG
APPROVED JPD
DATE

Government of Western Australia
Public Transport Authority


VICTORIA PARK TO CANNING
LEVEL CROSSING REMOVAL

ARMADALE LINE - URBAN DESIGN & LANDSCAPE
GENERAL ARRANGEMENT - PACKAGE 2
DA GENERAL ARRANGEMENT PLAN - SHEET 11
PTA Drawing No: 04-C-19-DA 0341 | Rev:A01.01

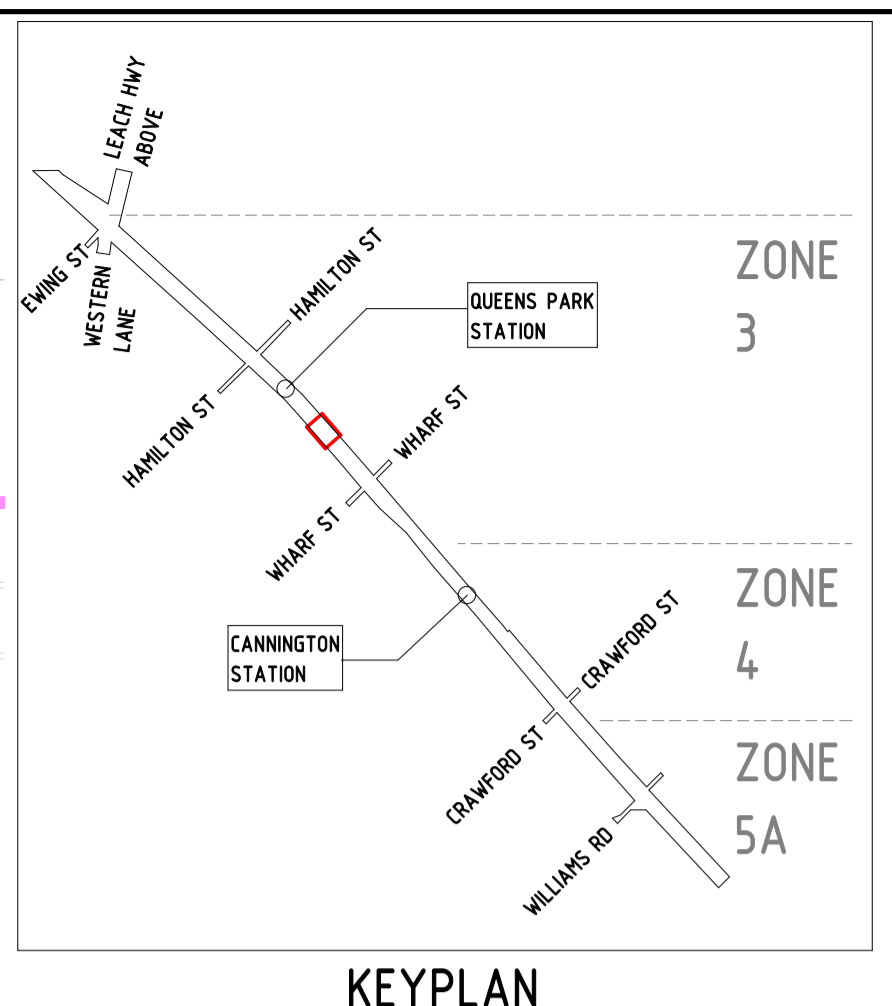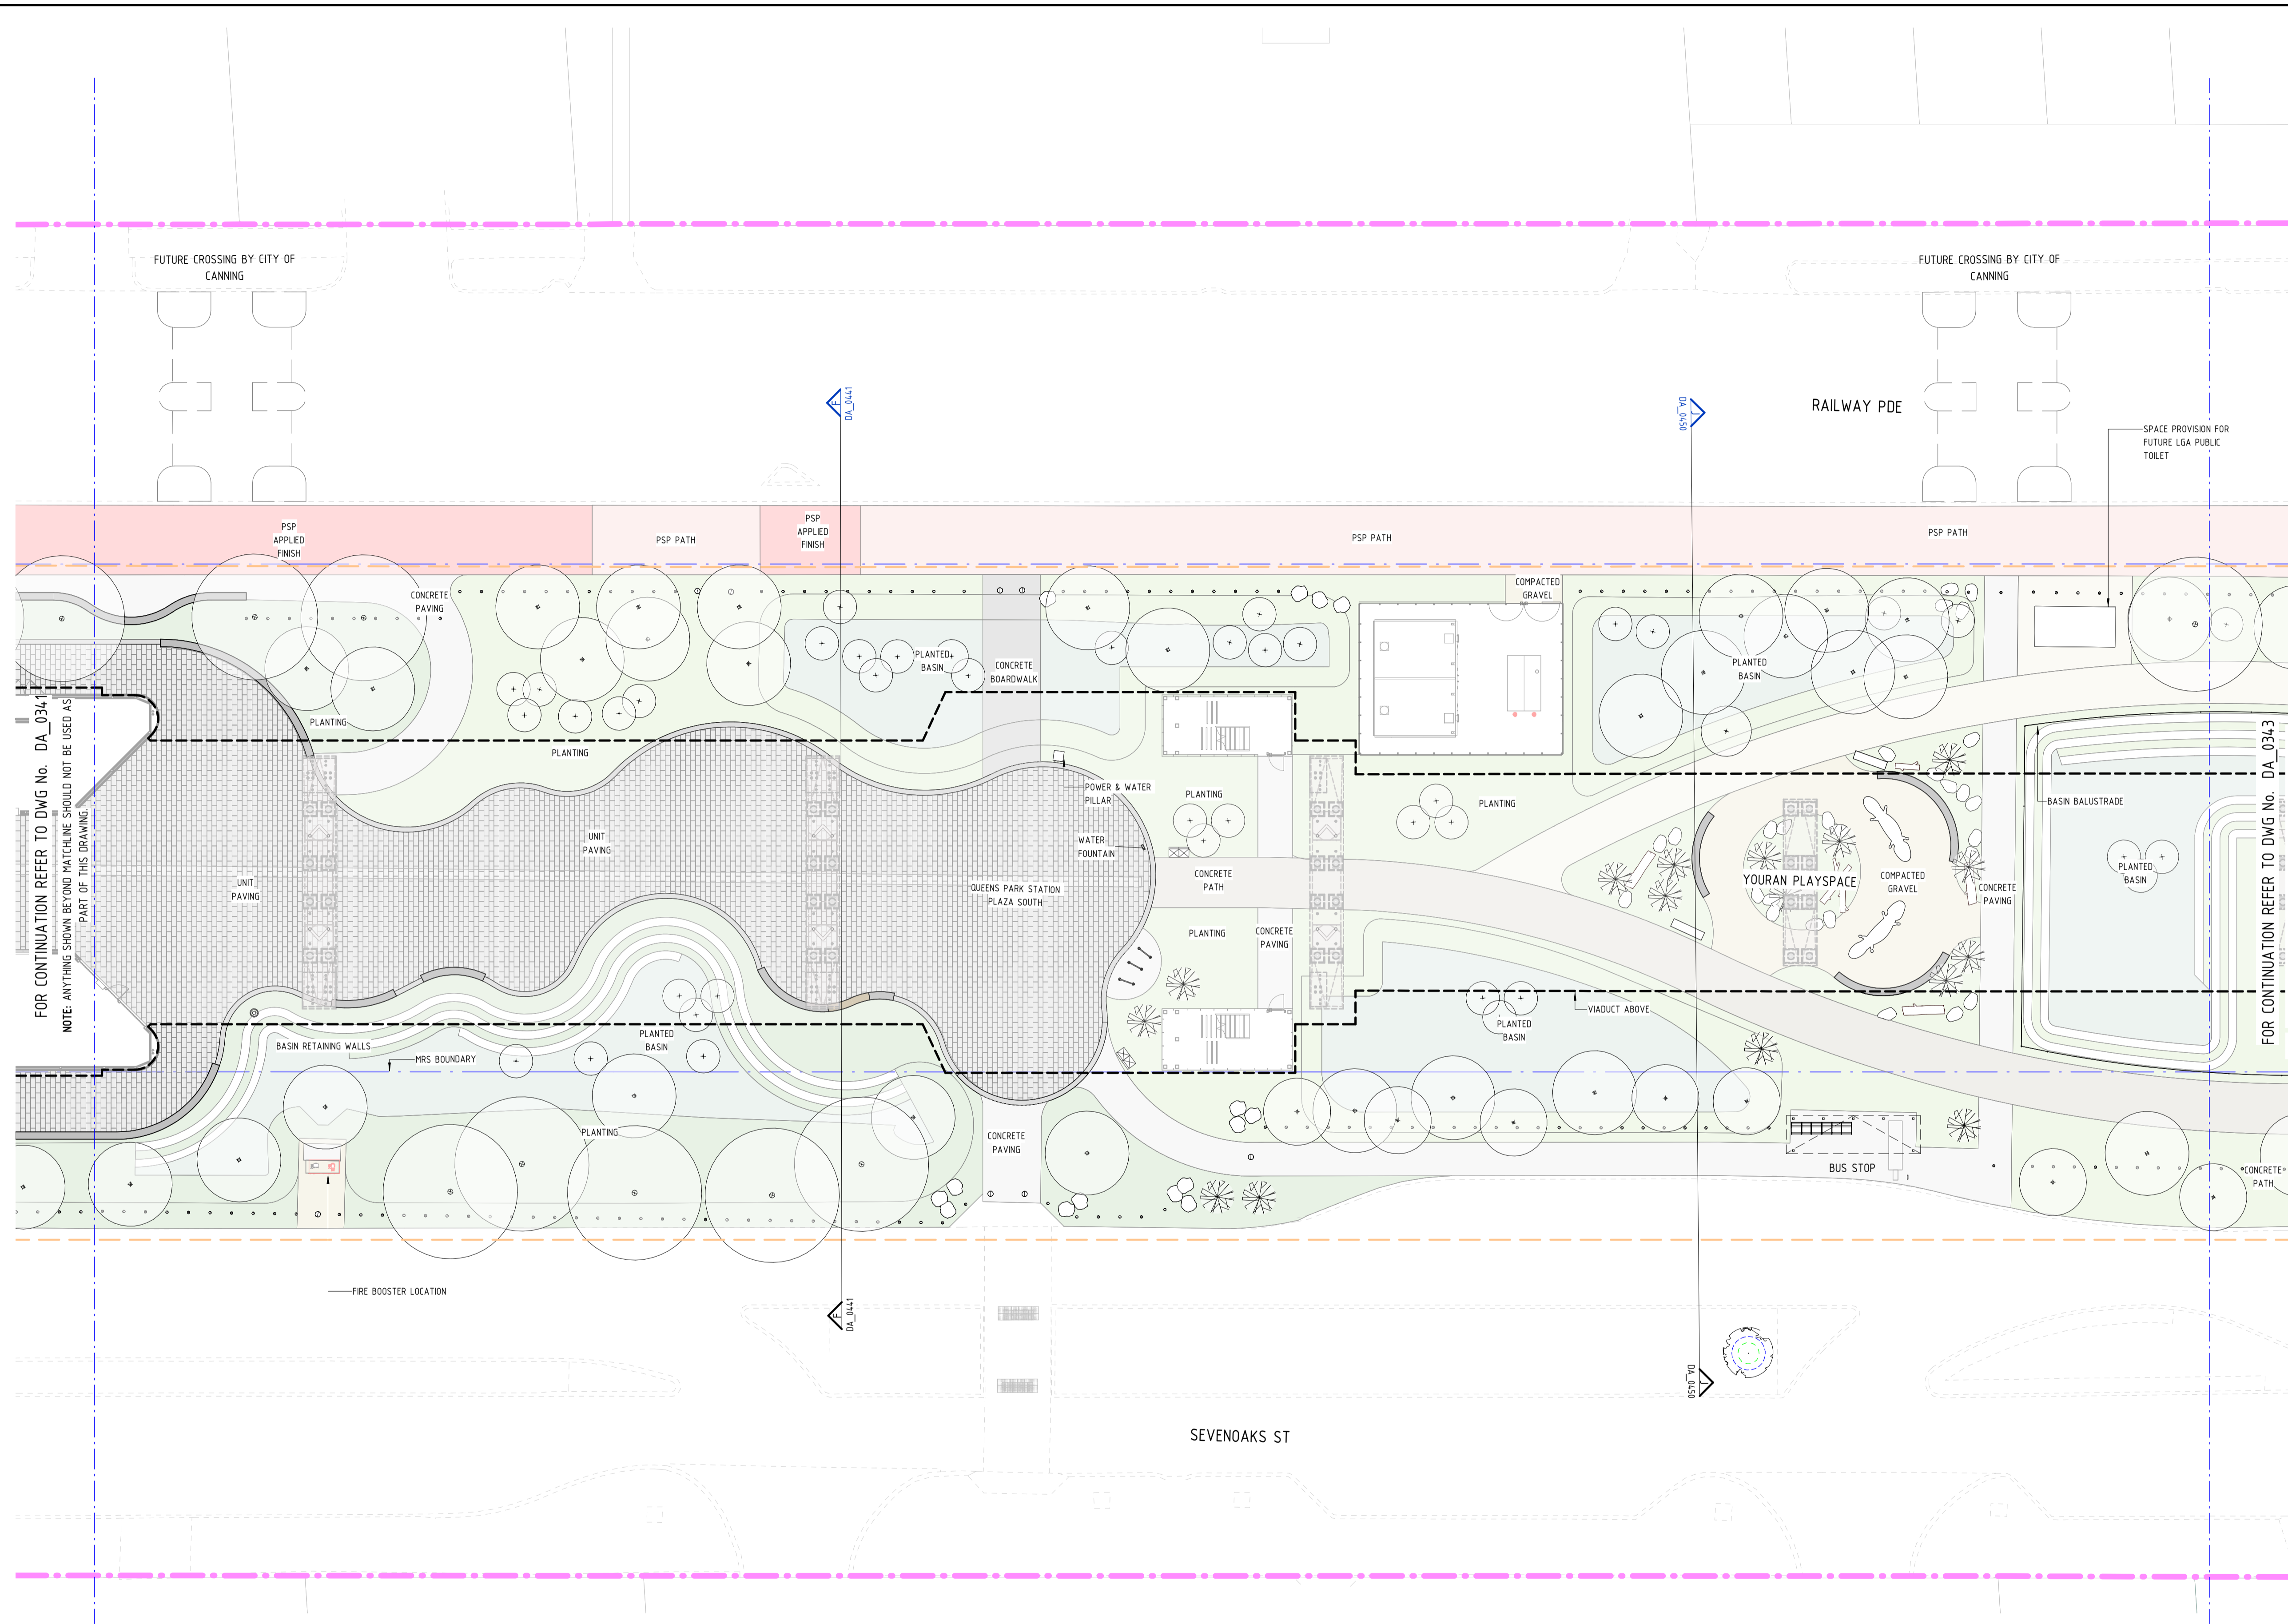

FOR CONTINUATION REFER TO DWG No. DA_034
NOTE: ANYTHING SHOWN BEYOND MATCHLINE SHOULD NOT BE USED AS PART OF THIS DRAWING

FOR CONTINUATION REFER TO DWG No. DA_034J
NOTE: ANYTHING SHOWN BEYOND MATCHLINE SHOULD NOT BE USED AS PART OF THIS DRAWING

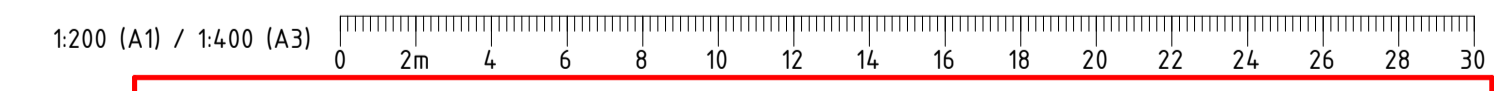

PRINT IN COLOUR



FOR INFORMATION	
VICTORIA PARK TO CANNING LEVEL CROSSING REMOVAL	
ARMADALE LINE - URBAN DESIGN & LANDSCAPE GENERAL ARRANGEMENT - PACKAGE 2 DA GENERAL ARRANGEMENT PLAN - SHEET 12 PTA Drawing No: 04-C-19-DA 0342 Rev:A01.01	

REV	DATE	DESCRIPTION	HAS	HAS	HG	JPD
A0101	28.06.23	DEVELOPMENT APPLICATION				
AMENDMENT			DSN	DRN	CHK	APP
ORIG SIZE	AT ORIGINAL PLOT SIZE		This document must not be copied without PTA's written permission, and the contents thereof must not be imparted to a third party nor be used for any unauthorised purpose.			
A1			Contractor No: LXR-P2-Z0-GN-CI-DL-SKT-20312			

ARMADALE LINE UPGRADE ALLIANCE
Innovation to Reality

VALIDATION	REFERENCES
SIGNATURE	
DATE	
DATE APPROVED	


SCALE	DESIGNED	HAS
1 : 200	DRAWN	HAS
DATUM	CHECKED	HG
HORIZONTAL: PCG20	APPROVED	JPD
VERTICAL: AHD71	DATE	

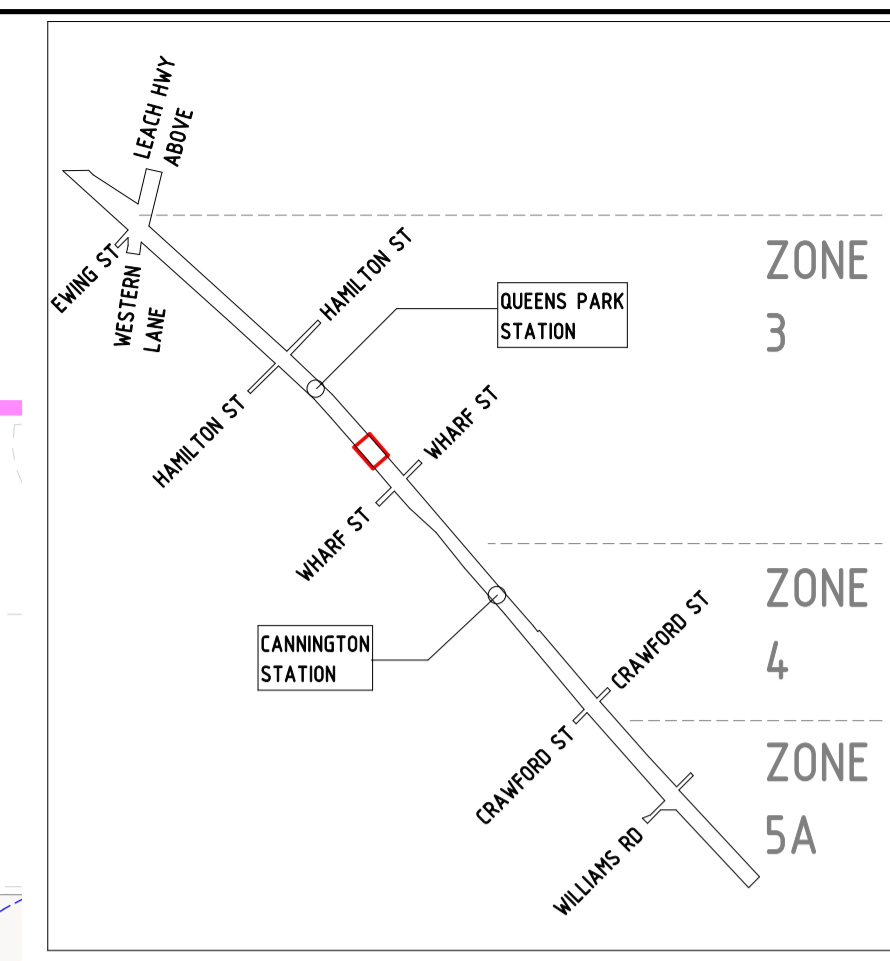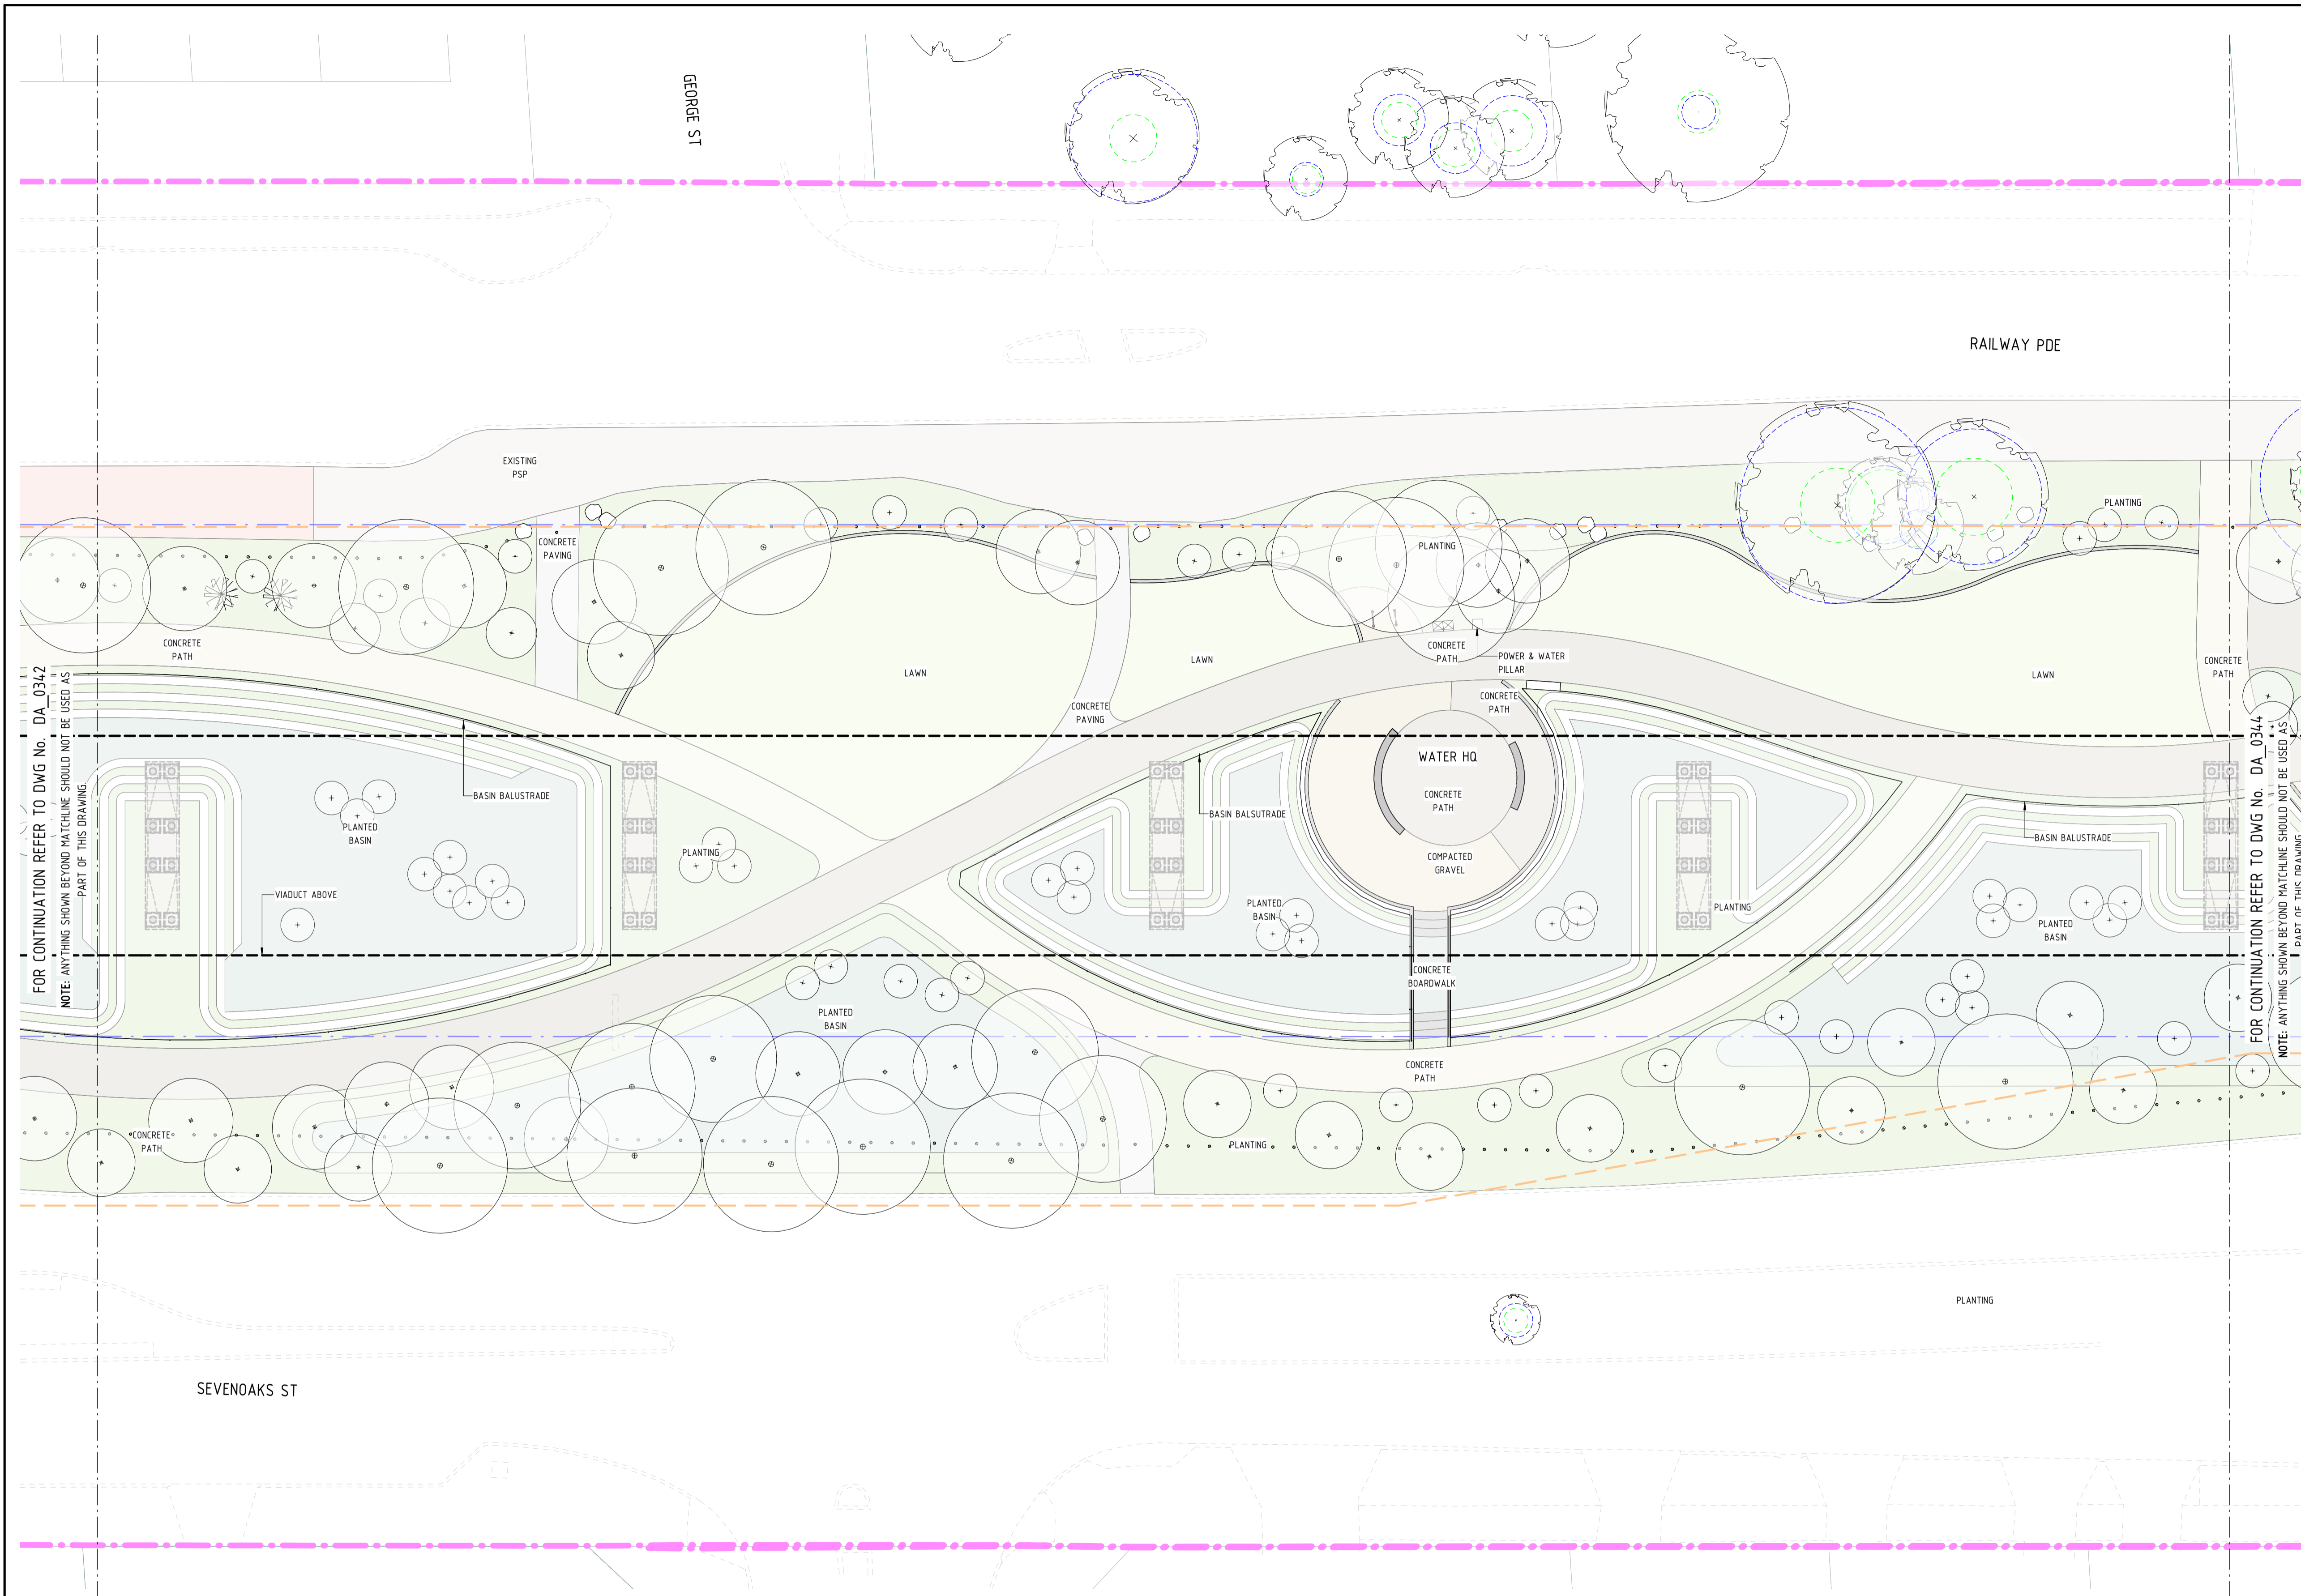

KEYPLAN

FOR CONTINUATION REFER TO DWG No. DA_0342
NOTE: ANYTHING SHOWN BEYOND MATCHLINE SHOULD NOT BE USED AS PART OF THIS DRAWING

FOR CONTINUATION REFER TO DWG No. DA_0344
NOTE: ANYTHING SHOWN BEYOND MATCHLINE SHOULD NOT BE USED AS PART OF THIS DRAWING

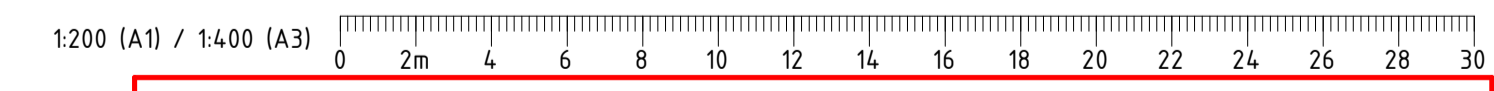

PRINT IN COLOUR

FOR INFORMATION

Government of Western Australia
Public Transport Authority

VICTORIA PARK TO CANNING
LEVEL CROSSING REMOVAL

ARMADALE LINE - URBAN DESIGN & LANDSCAPE
GENERAL ARRANGEMENT - PACKAGE 2
DA GENERAL ARRANGEMENT PLAN - SHEET 13
PTA Drawing No: 04-C-19-DA 0343 Rev:A01.01

REV	DATE	DESCRIPTION	DESIGNED	CHECKED	APPROVED
A0101	28.06.23	DEVELOPMENT APPLICATION	HAS	HAS	HG
AMENDMENT			DSN	DRN	CHK
ORIG SIZE			APP		
A1			AT ORIGINAL PLOT SIZE		

Contractor No: LXR-P2-Z0-GN-CI-DL-SKT-20313

VALIDATION

SIGNATURE

DATE

DATE APPROVED

REFERENCES

SCALE

1 : 200

DATUM

HORIZONTAL: PCG20

VERTICAL: AHD71



DESIGNED HAS

DRAWN HAS

CHECKED HG


APPROVED JPD

DATE

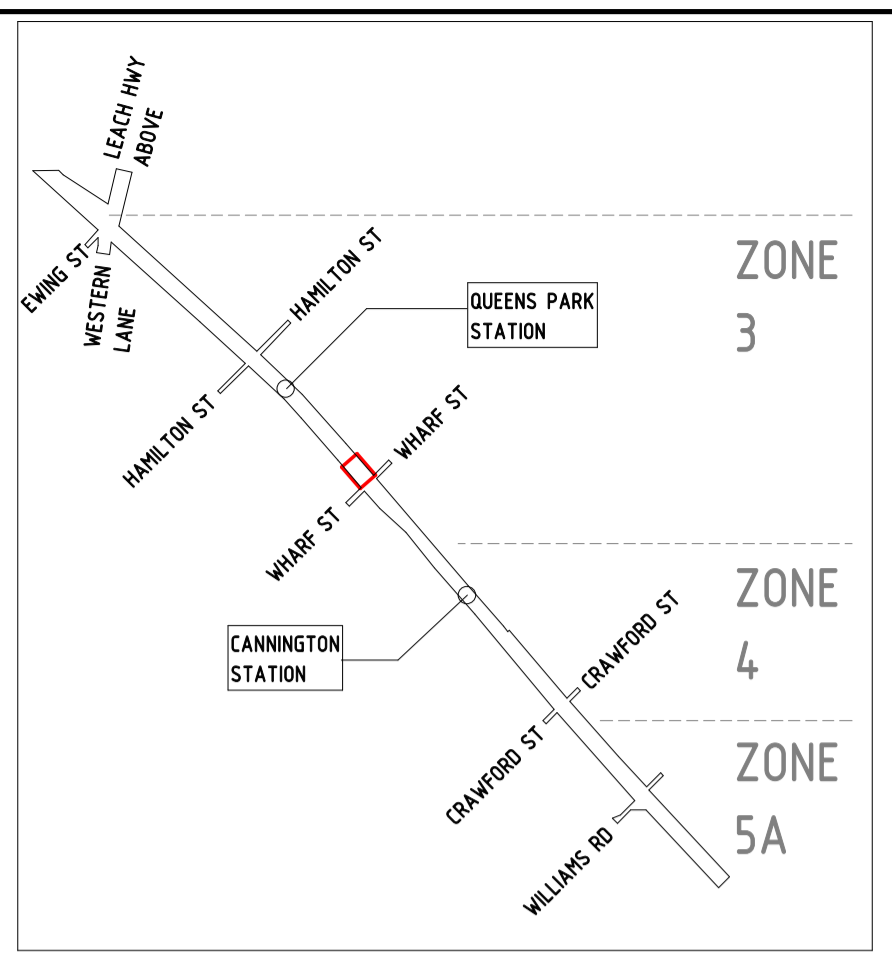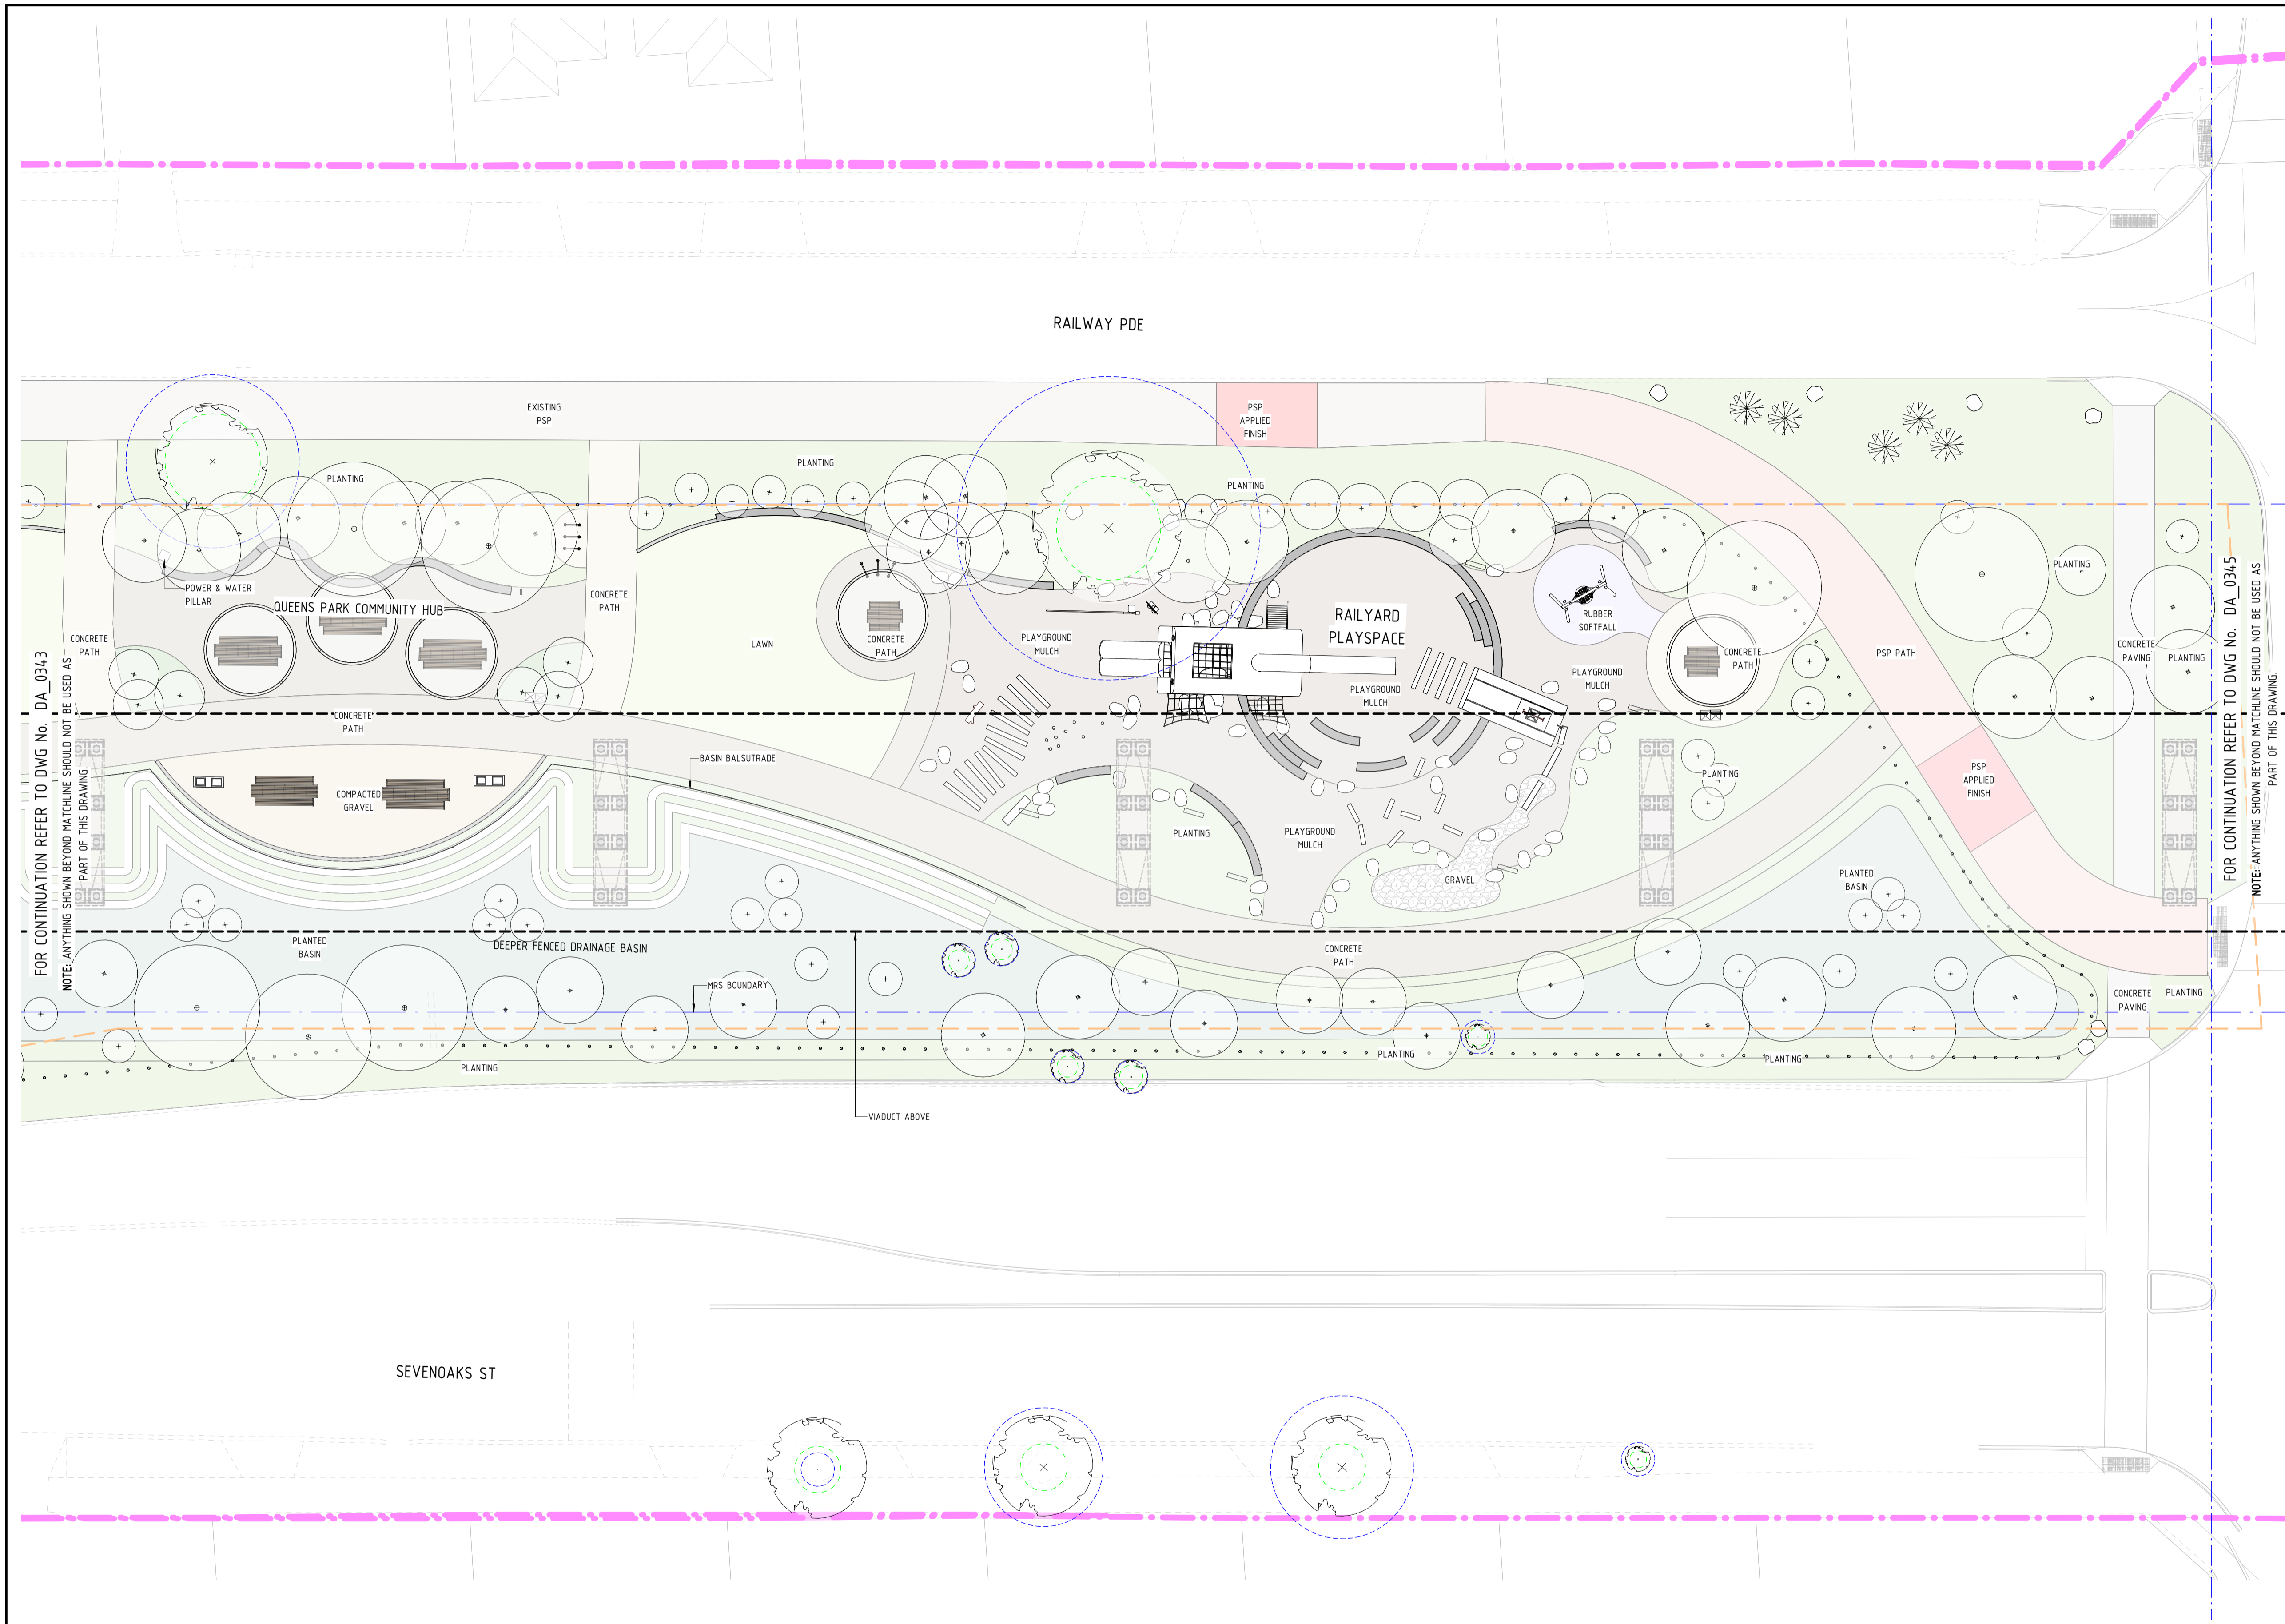

FOR CONTINUATION REFER TO DWG No. DA_0343
NOTE: ANYTHING SHOWN BEYOND MATCHLINE SHOULD NOT BE USED AS PART OF THIS DRAWING

FOR CONTINUATION REFER TO DWG No. DA_0345
NOTE: ANYTHING SHOWN BEYOND MATCHLINE SHOULD NOT BE USED AS PART OF THIS DRAWING

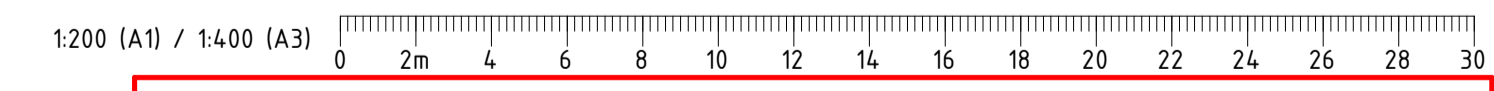

PRINT IN COLOUR

FOR INFORMATION

Government of Western Australia
Public Transport Authority

VICTORIA PARK TO CANNING
LEVEL CROSSING REMOVAL

ARMADALE LINE - URBAN DESIGN & LANDSCAPE
GENERAL ARRANGEMENT - PACKAGE 2
DA GENERAL ARRANGEMENT PLAN - SHEET 14
PTA Drawing No: 04-C-19-DA 0344 Rev:A01.01

REV	DATE	DESCRIPTION	HAS	HAS	HG	JPD
A0101	28.06.23	DEVELOPMENT APPLICATION				
AMENDMENT			DSN	DRN	CHK	APP
ORIG SIZE	AT ORIGINAL PLOT SIZE		This document must not be copied without PTA's written permission, and the contents thereof must not be imparted to a third party nor be used for any unauthorised purpose.			
A1	0 10 20 30 40 50 100mm		Contractor No: LXR-P2-Z0-GN-CI-DL-SKT-20314			

ARMADALE LINE UPGRADE ALLIANCE
Innovation to Reality

VALIDATION

SIGNATURE

DATE

DATE APPROVED

REFERENCES

SCALE

1 : 200

DATUM

HORIZONTAL: PCG20

VERTICAL: AHD71



DESIGNED HAS

DRAWN HAS

CHECKED HG

APPROVED JPD

DATE

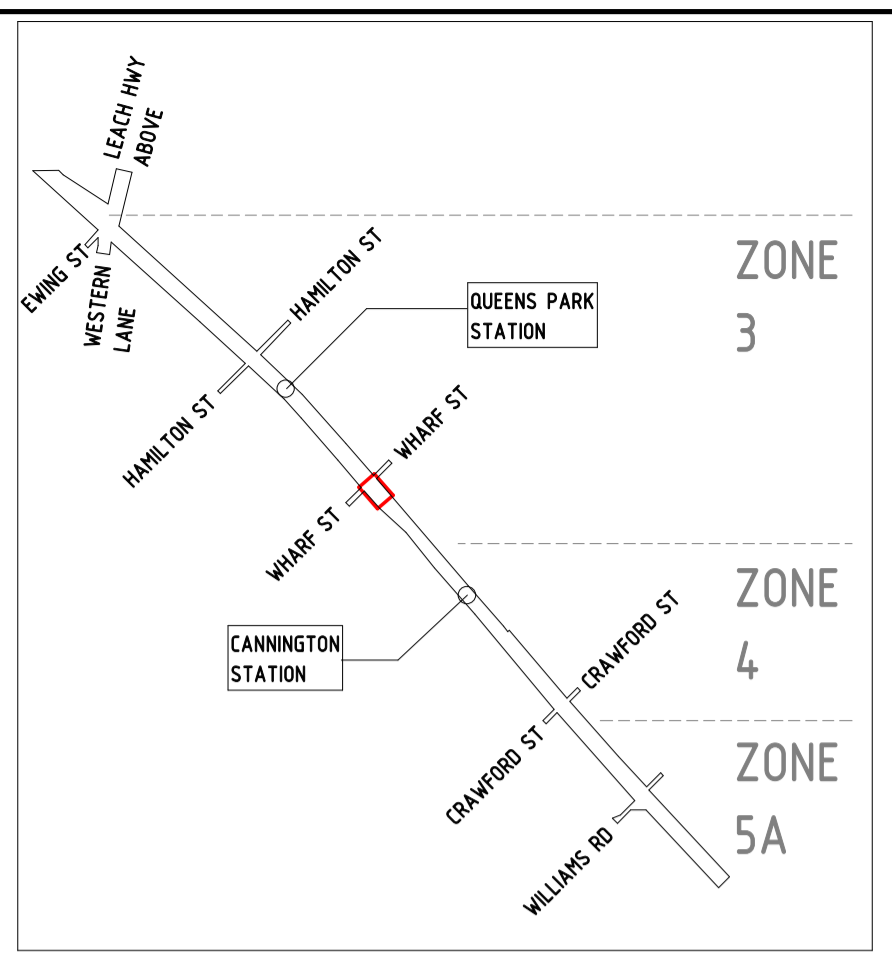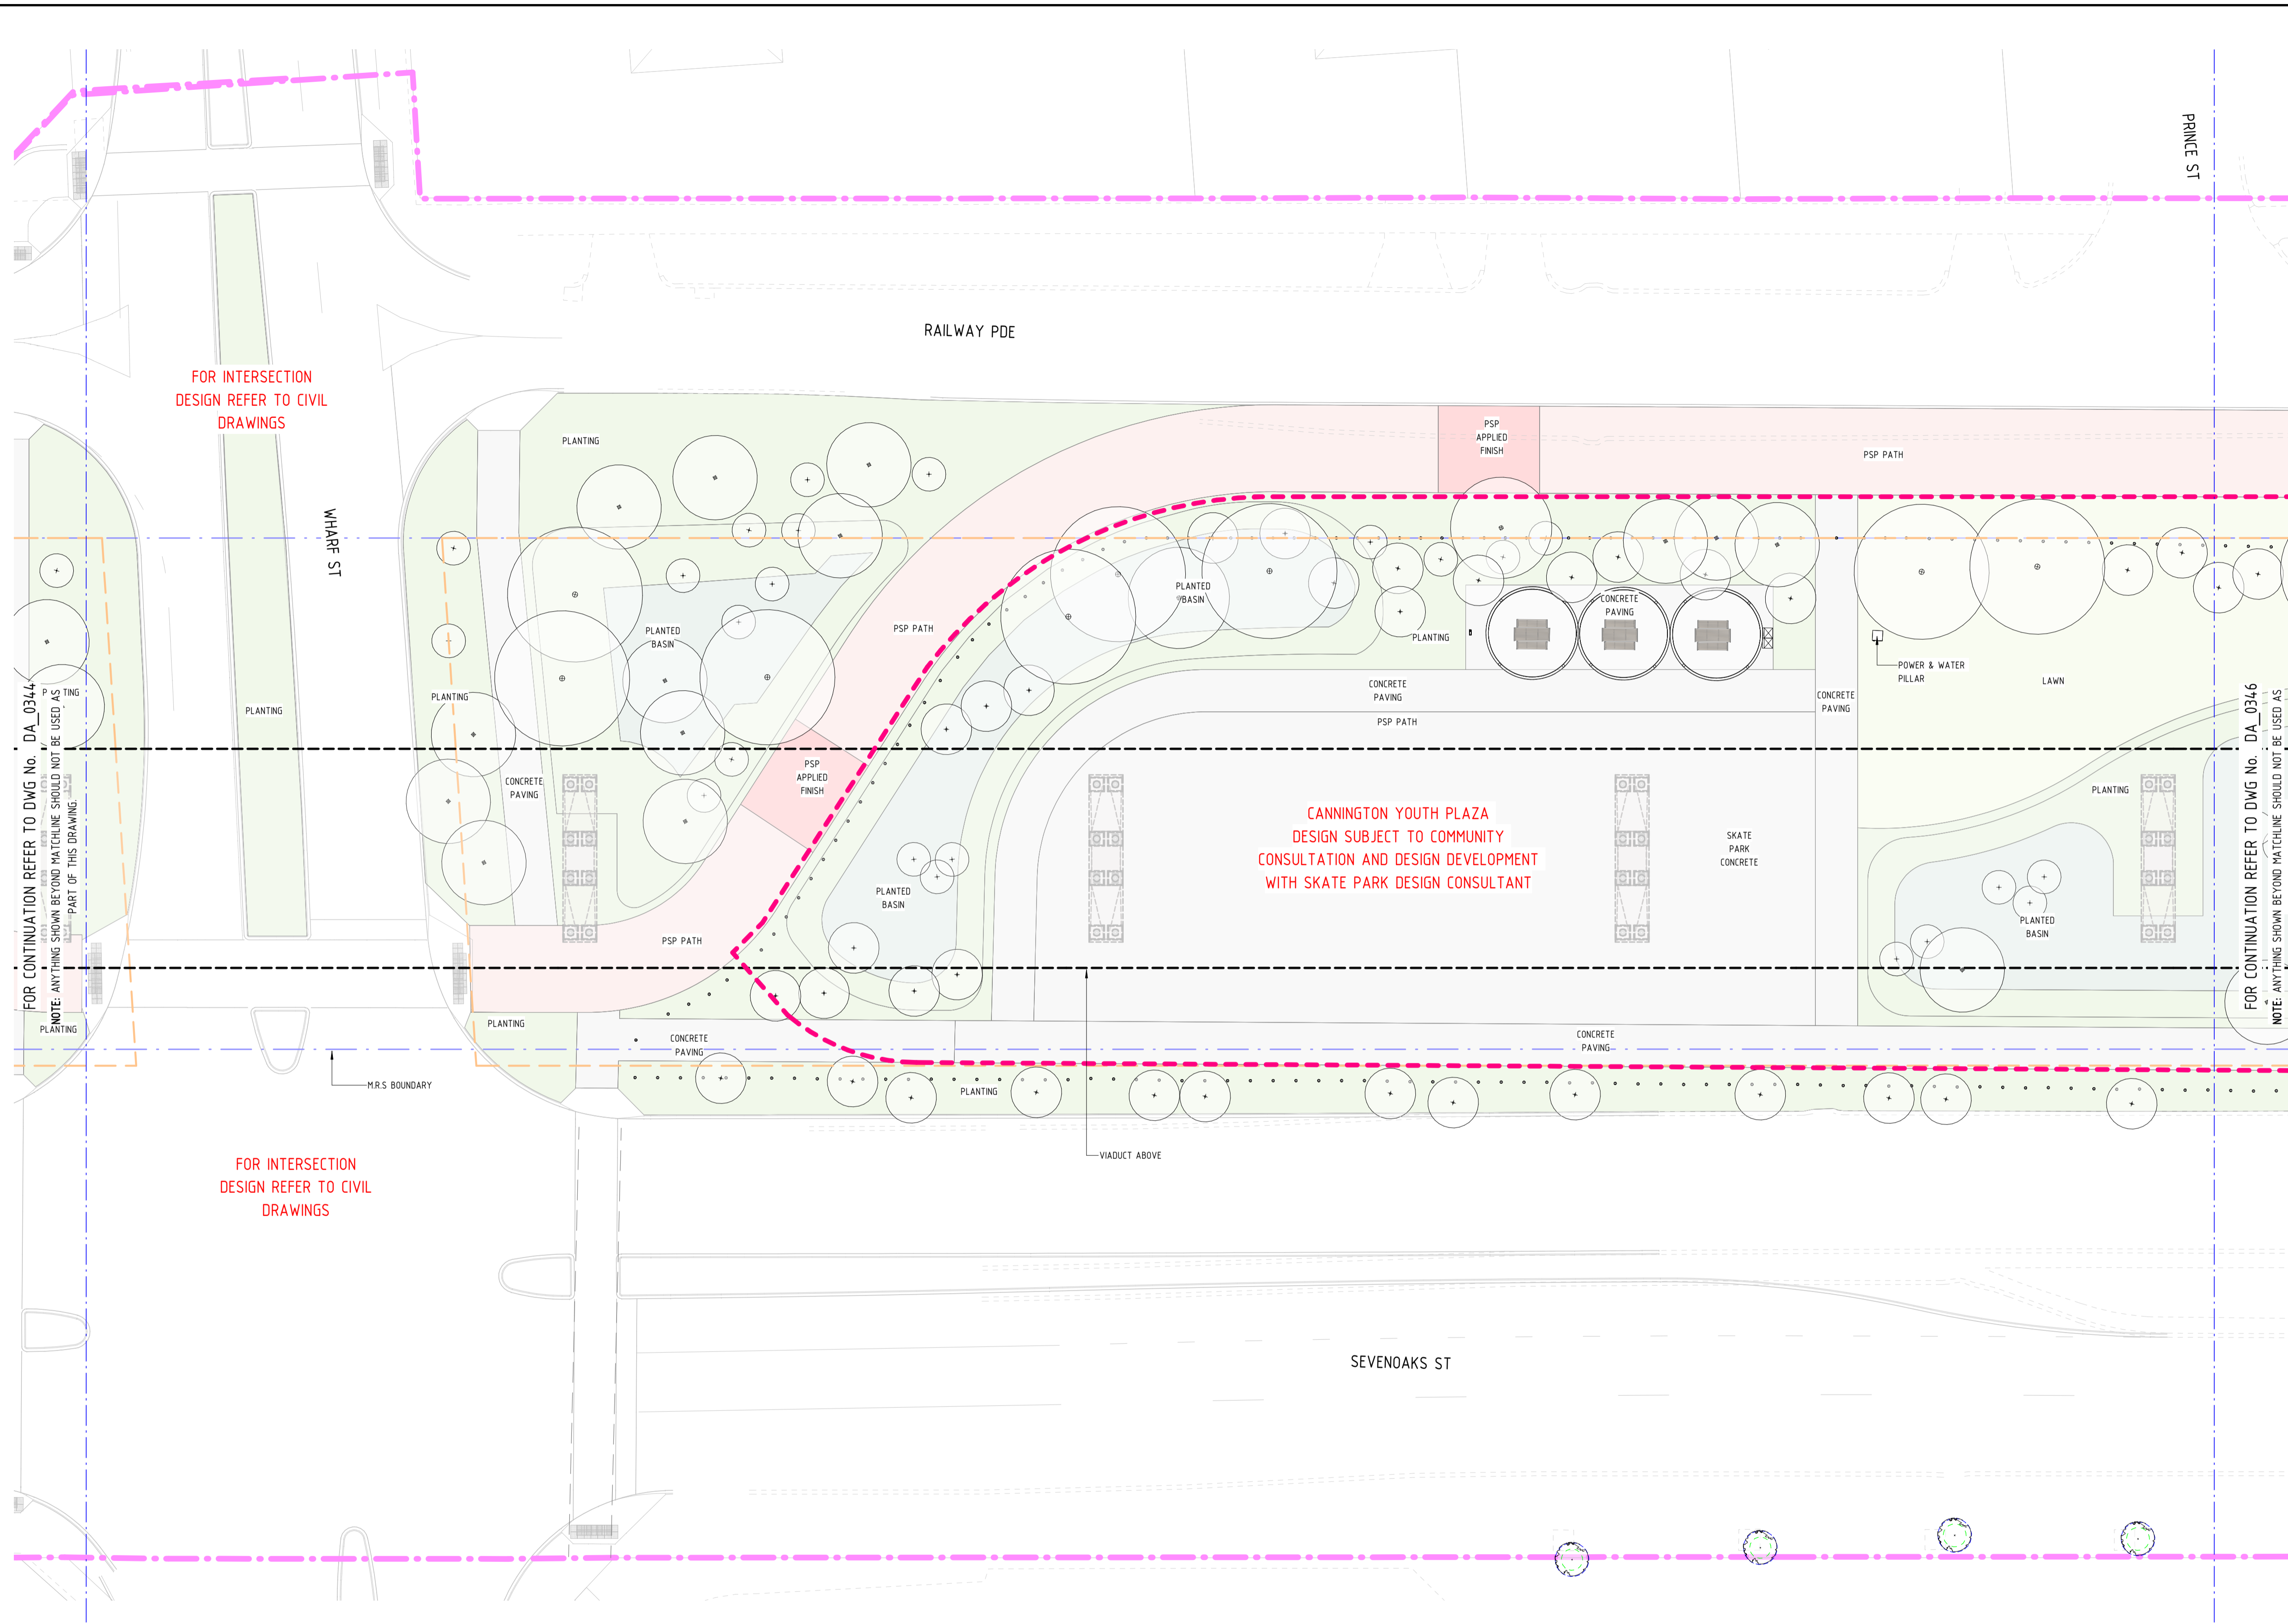

KEYPLAN


FOR CONTINUATION REFER TO DWG No. DA_0344
ORIGINALLY SHOWN BEYOND MATCHLINE SHOULD NOT BE USED AS PART OF THIS DRAWING

FOR CONTINUATION REFER TO DWG No. DA_0346
ORIGINALLY SHOWN BEYOND MATCHLINE SHOULD NOT BE USED AS PART OF THIS DRAWING

FOR INTERSECTION DESIGN REFER TO CIVIL DRAWINGS

FOR INTERSECTION DESIGN REFER TO CIVIL DRAWINGS

CANNINGTON YOUTH PLAZA
 DESIGN SUBJECT TO COMMUNITY
 CONSULTATION AND DESIGN DEVELOPMENT
 WITH SKATE PARK DESIGN CONSULTANT

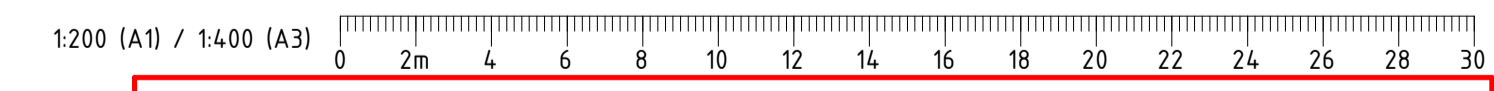

PRINT IN COLOUR

FOR INFORMATION

AS0101	28.06.23	DEVELOPMENT APPLICATION	HAS	HAS	HG	JPD
REV	DATE	AMENDMENT	DSN	DRN	CHK	APP
ORIG SIZE	AT ORIGINAL PLOT SIZE					
A1			<small>This document must not be copied without PTA's written permission, and the contents thereof must not be imparted to a third party nor be used for any unauthorised purpose.</small>			

Contractor No: LXR-P2-Z0-GN-CI-DL-SKT-20315



VALIDATION
 SIGNATURE
 DATE
 DATE APPROVED

REFERENCES

SCALE
 1 : 200
 DATUM
 HORIZONTAL: PCG20
 VERTICAL: AHD71


DESIGNED HAS
 DRAWN HAS
 CHECKED HG
 APPROVED JPD
 DATE

VICTORIA PARK TO CANNING
 LEVEL CROSSING REMOVAL
 ARMADALE LINE - URBAN DESIGN & LANDSCAPE
 GENERAL ARRANGEMENT - PACKAGE 2
 DA GENERAL ARRANGEMENT PLAN - SHEET 15
 PTA Drawing No: 04-C-19-DA 0345 Rev:A01.01

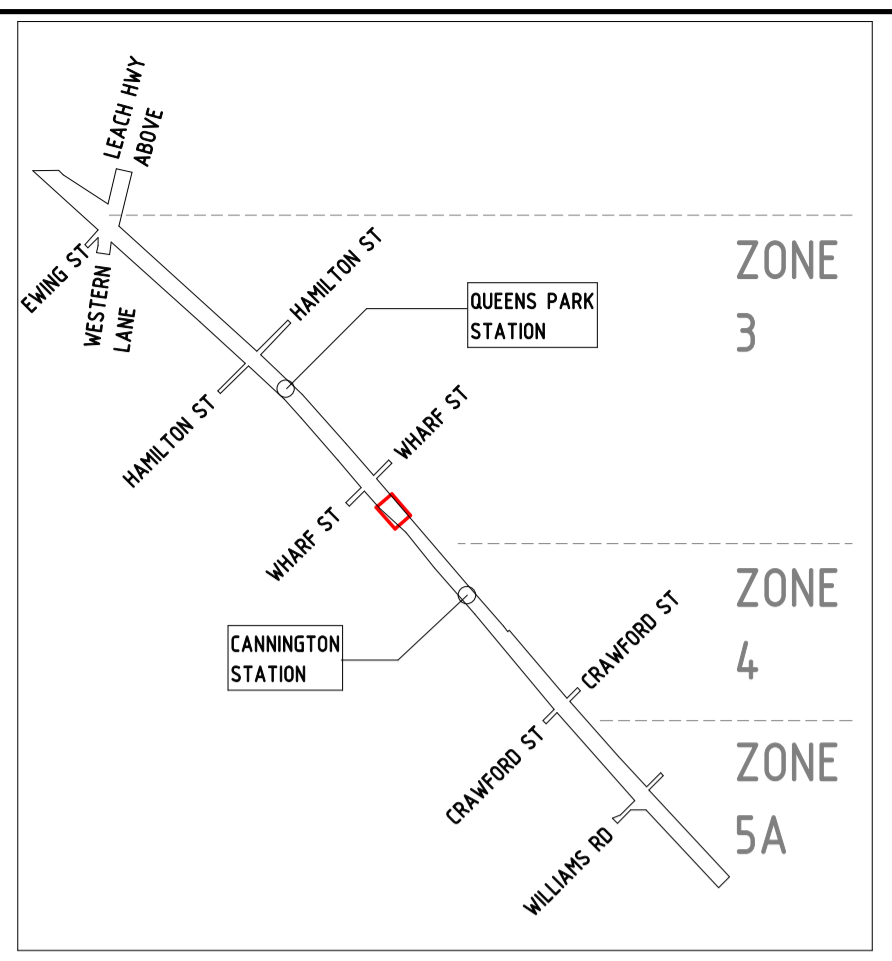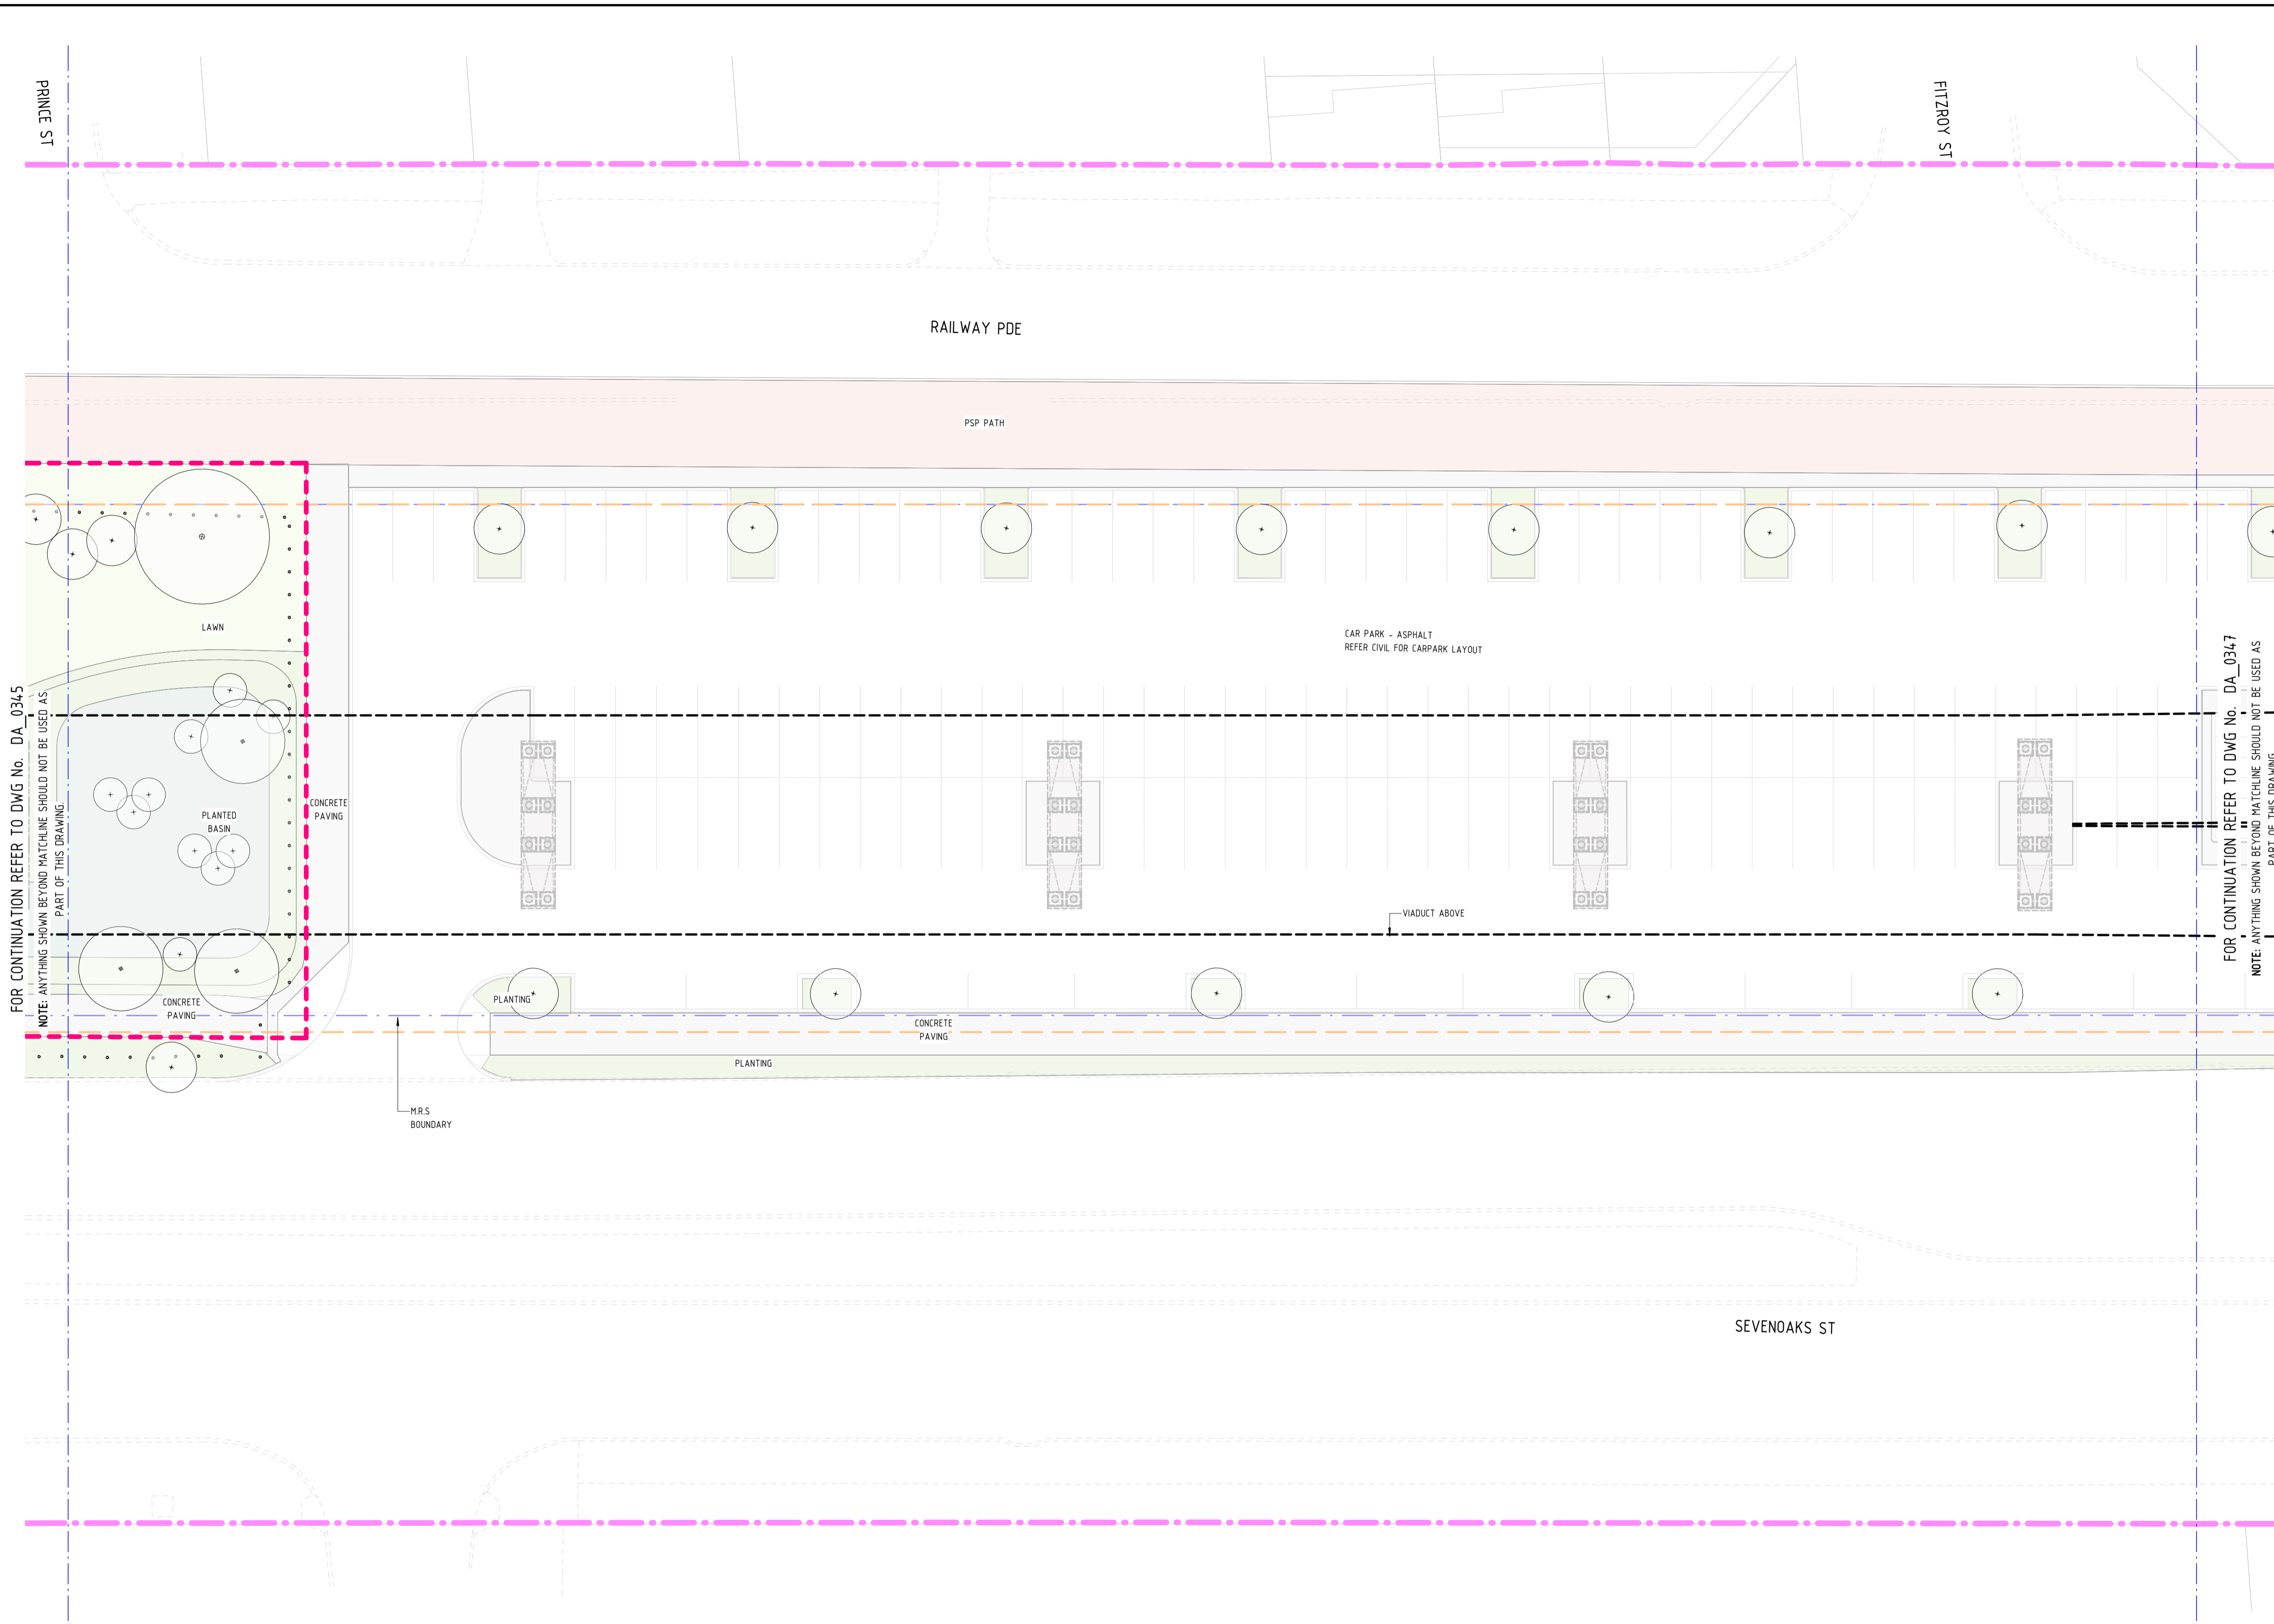

FOR CONTINUATION REFER TO DWG No. DA_0345
NOTE: ANYTHING SHOWN BEYOND MATCHLINE SHOULD NOT BE USED AS PART OF THIS DRAWING

FOR CONTINUATION REFER TO DWG No. DA_0347
NOTE: ANYTHING SHOWN BEYOND MATCHLINE SHOULD NOT BE USED AS PART OF THIS DRAWING

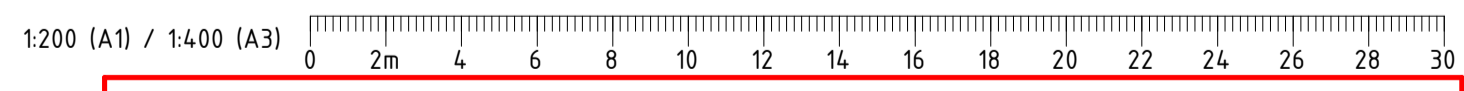

PRINT IN COLOUR

FOR INFORMATION	
VICTORIA PARK TO CANNING LEVEL CROSSING REMOVAL	
ARMADALE LINE - URBAN DESIGN & LANDSCAPE GENERAL ARRANGEMENT - PACKAGE 2 DA GENERAL ARRANGEMENT PLAN - SHEET 16 PTA Drawing No: 04-C-19-DA 0346 Rev:A01.01	

A0101	28.06.23	DEVELOPMENT APPLICATION	HAS	HAS	HG	JPD	
REV	DATE	AMENDMENT	DSN	DRN	CHK	APP	
ORIG SIZE			This document must not be copied without PTA's written permission, and the contents thereof must not be imparted to a third party nor be used for any unauthorised purpose.				
A1	AT ORIGINAL PLOT SIZE		Contractor No: LXR-P2-Z0-GN-CI-DL-SKT-20316				

VALIDATION

SIGNATURE

DATE

DATE APPROVED

REFERENCES

SCALE

1 : 200

DATUM

HORIZONTAL: PCG20

VERTICAL: AHD71



DESIGNED HAS

DRAWN HAS

CHECKED HG


APPROVED JPD

DATE

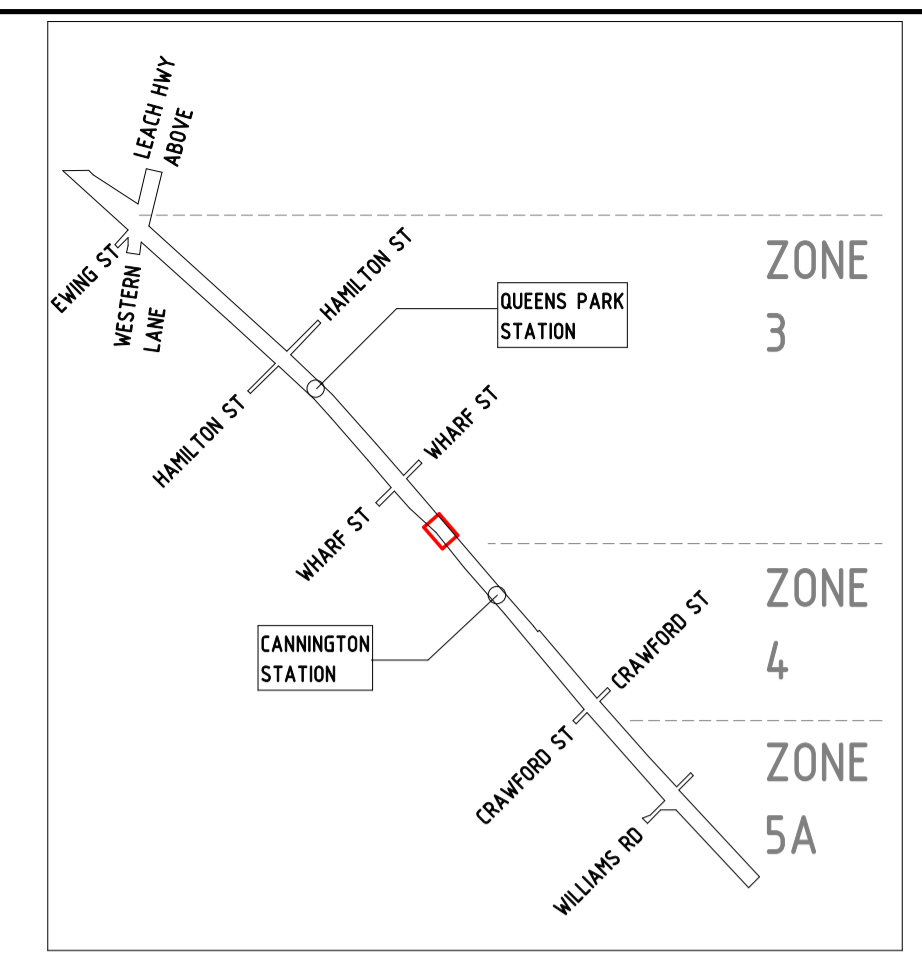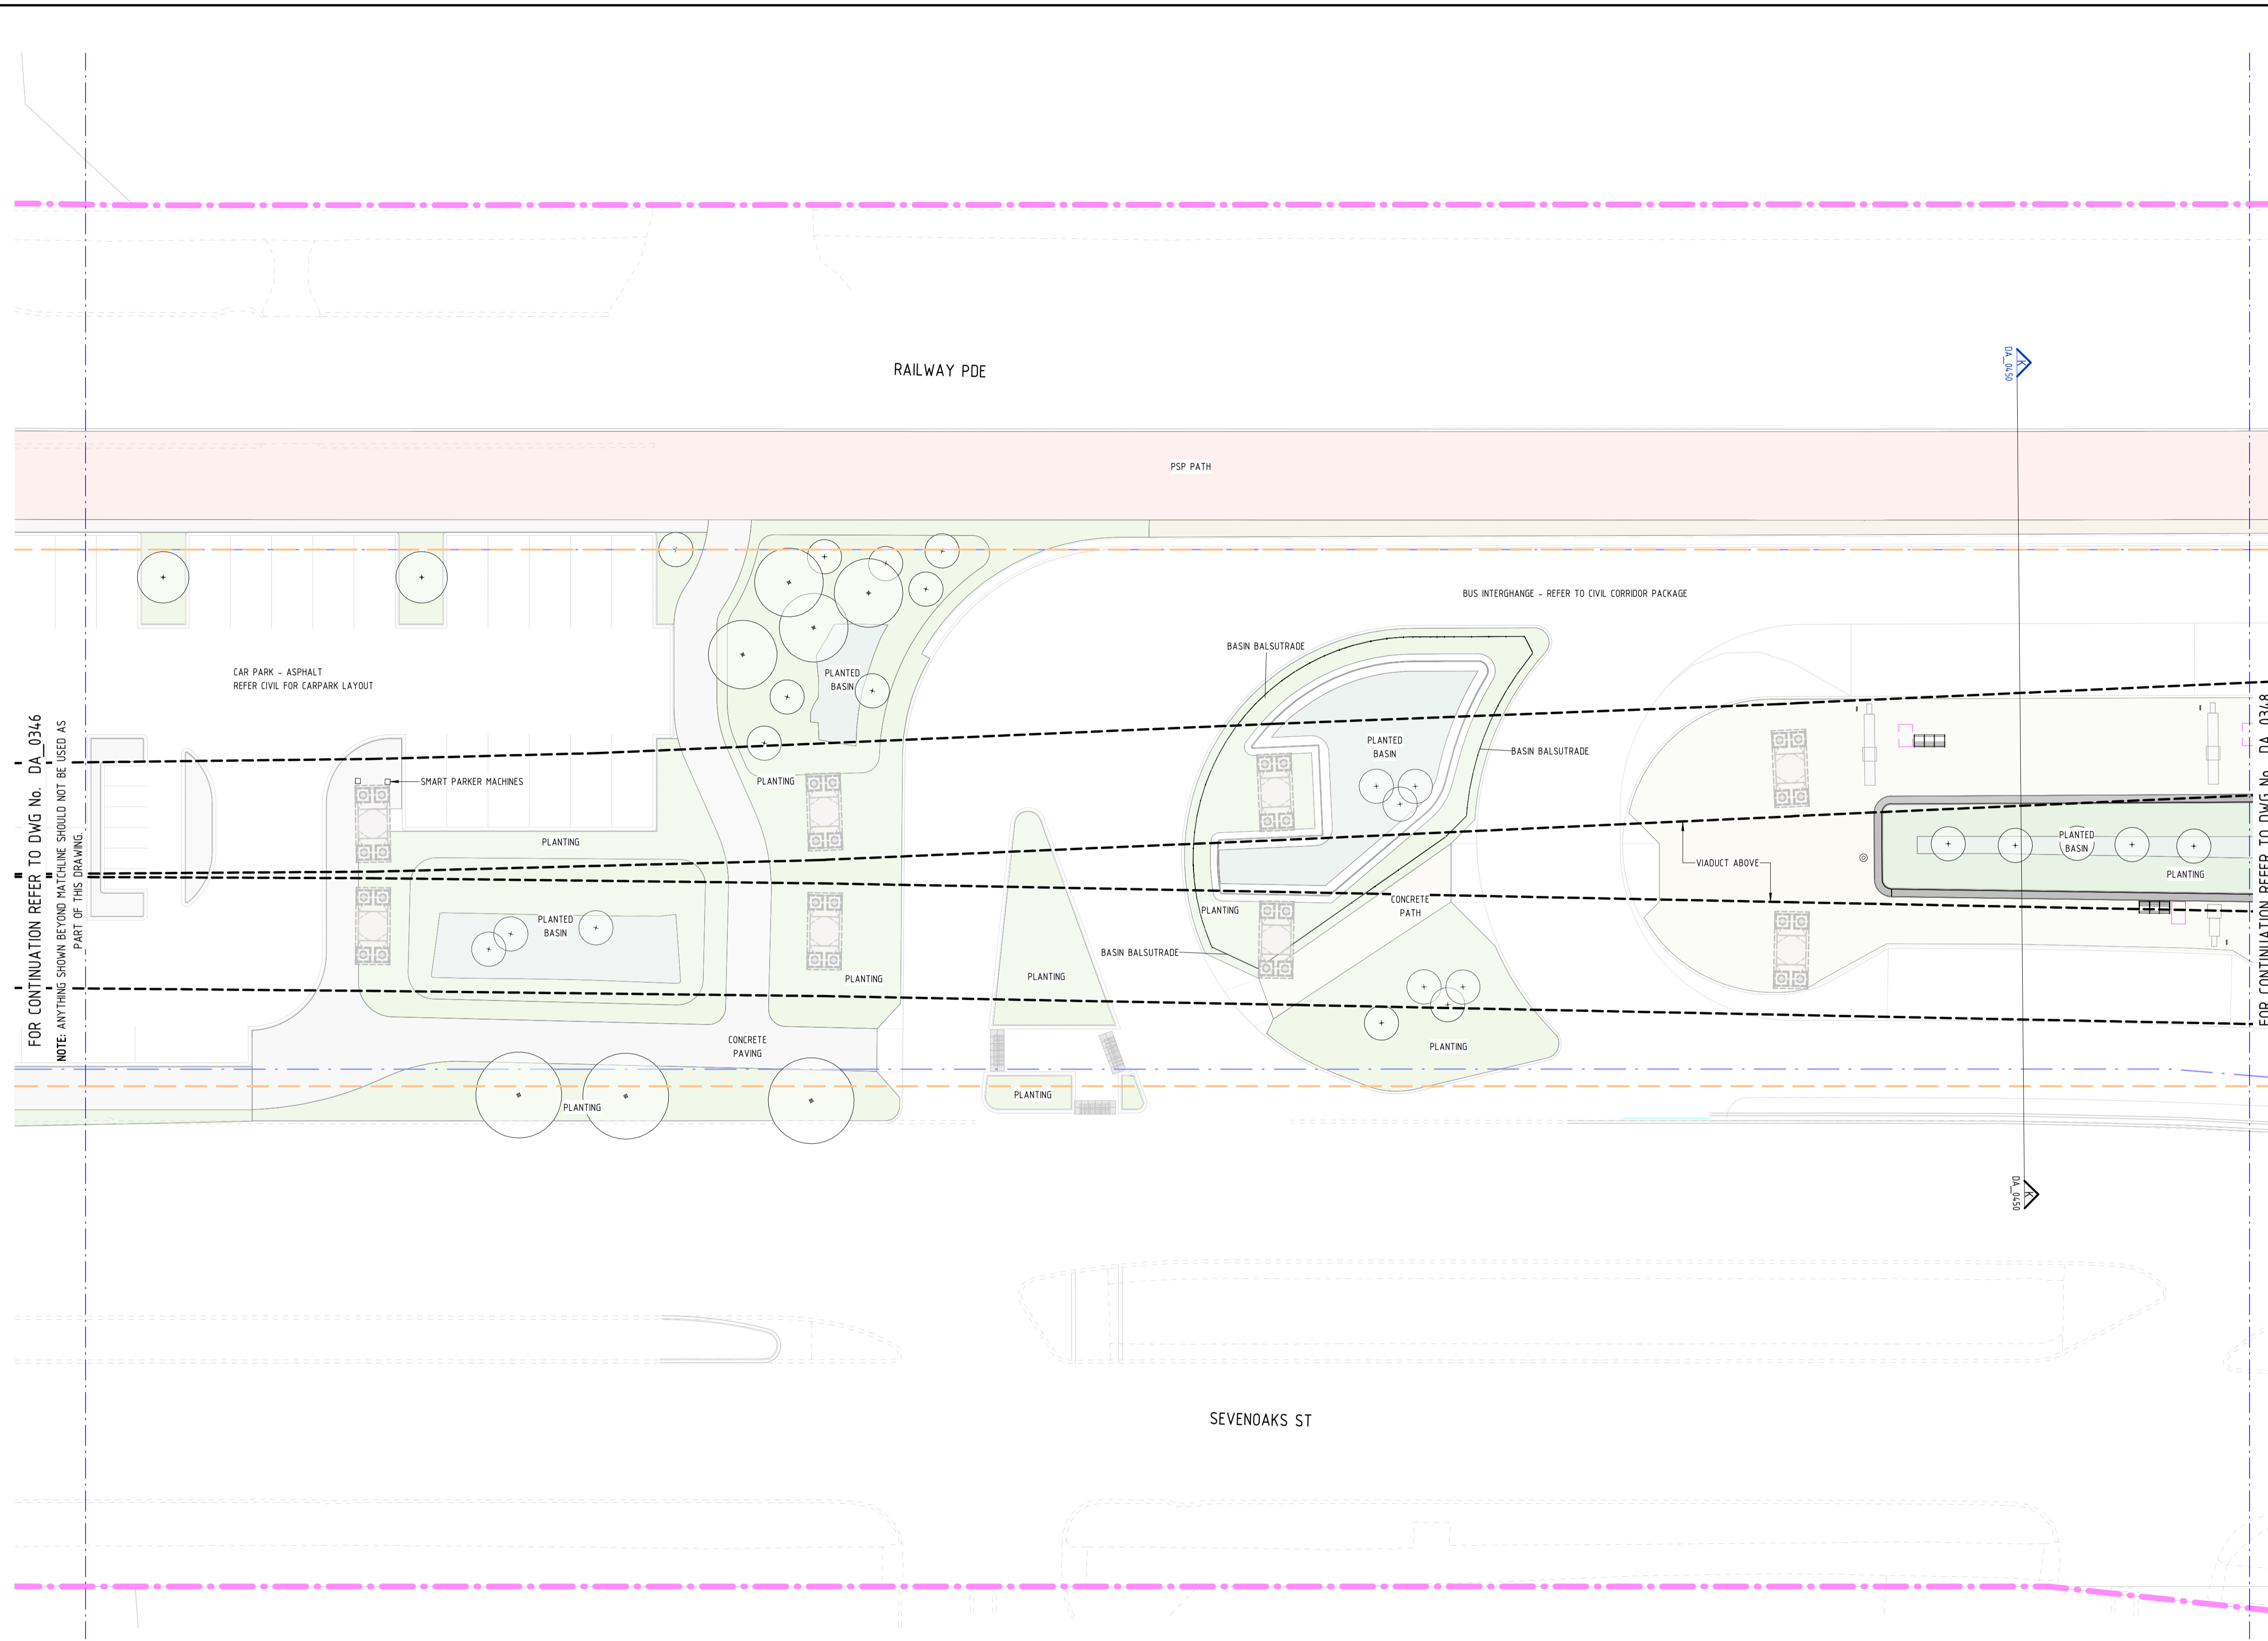

FOR CONTINUATION REFER TO DWG No. DA_0346
NOTE: ANYTHING SHOWN BEYOND MATCHLINE SHOULD NOT BE USED AS PART OF THIS DRAWING.

FOR CONTINUATION REFER TO DWG No. DA_0348
NOTE: ANYTHING SHOWN BEYOND MATCHLINE SHOULD NOT BE USED AS PART OF THIS DRAWING.

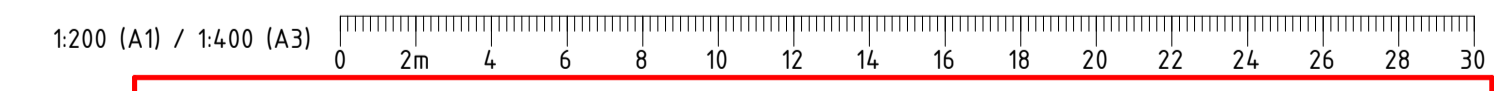

PRINT IN COLOUR

FOR INFORMATION

Government of Western Australia
Public Transport Authority

VICTORIA PARK TO CANNING
LEVEL CROSSING REMOVAL

ARMADALE LINE - URBAN DESIGN & LANDSCAPE
GENERAL ARRANGEMENT - PACKAGE 2
DA GENERAL ARRANGEMENT PLAN - SHEET 17
PTA Drawing No: 04-C-19-DA 0347 Rev:A01.01

REV	DATE	DESCRIPTION	HAS	DRN	CHK	JPD
A0101	28.06.23	DEVELOPMENT APPLICATION	HAS	DRN	CHK	JPD
AMENDMENT			DSN	DRN	CHK	APP
ORIG SIZE	AT ORIGINAL PLOT SIZE		This document must not be copied without PTA's written permission, and the contents thereof must not be imparted to a third party nor be used for any unauthorised purpose.			
A1			Contractor No: LXR-P2-Z0-GN-CI-DL-SKT-20317			

ARMADALE LINE UPGRADE ALLIANCE
Innovation to Reality

VALIDATION

SIGNATURE

DATE

DATE APPROVED

REFERENCES

SCALE

1 : 200

DATUM

HORIZONTAL: PCG20

VERTICAL: AHD71



DESIGNED HAS

DRAWN HAS

CHECKED HG


APPROVED JPD

DATE

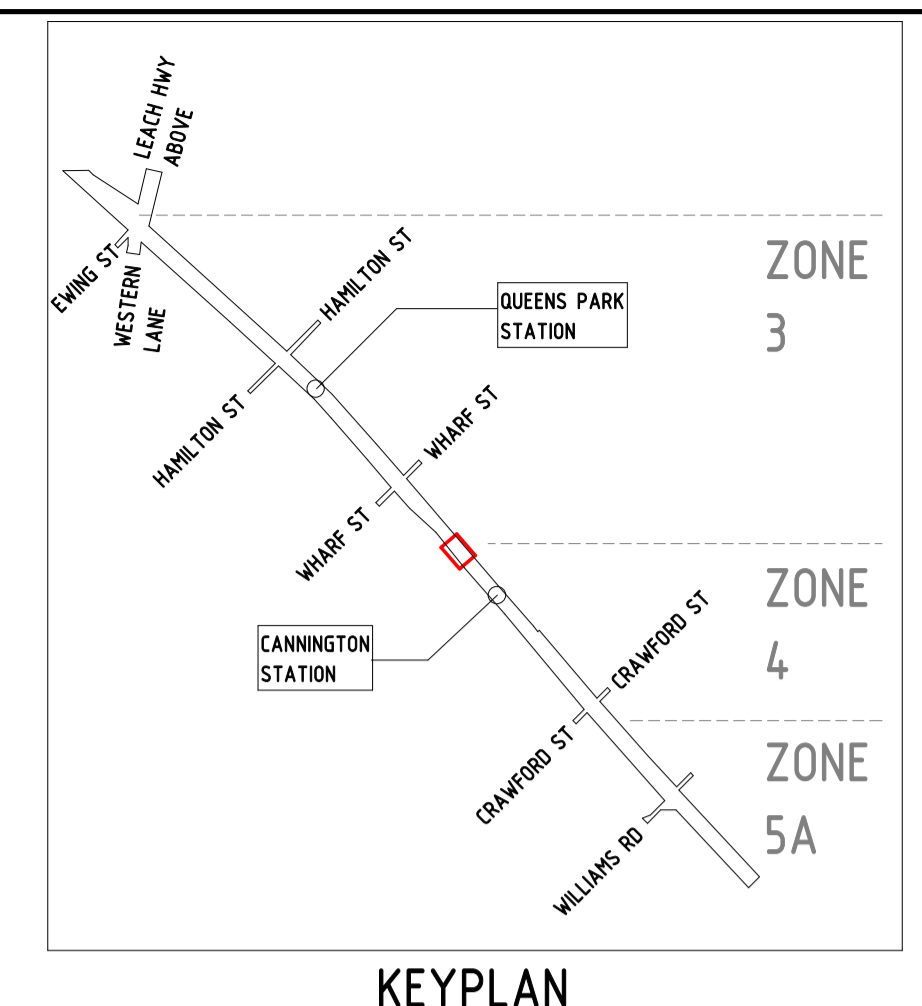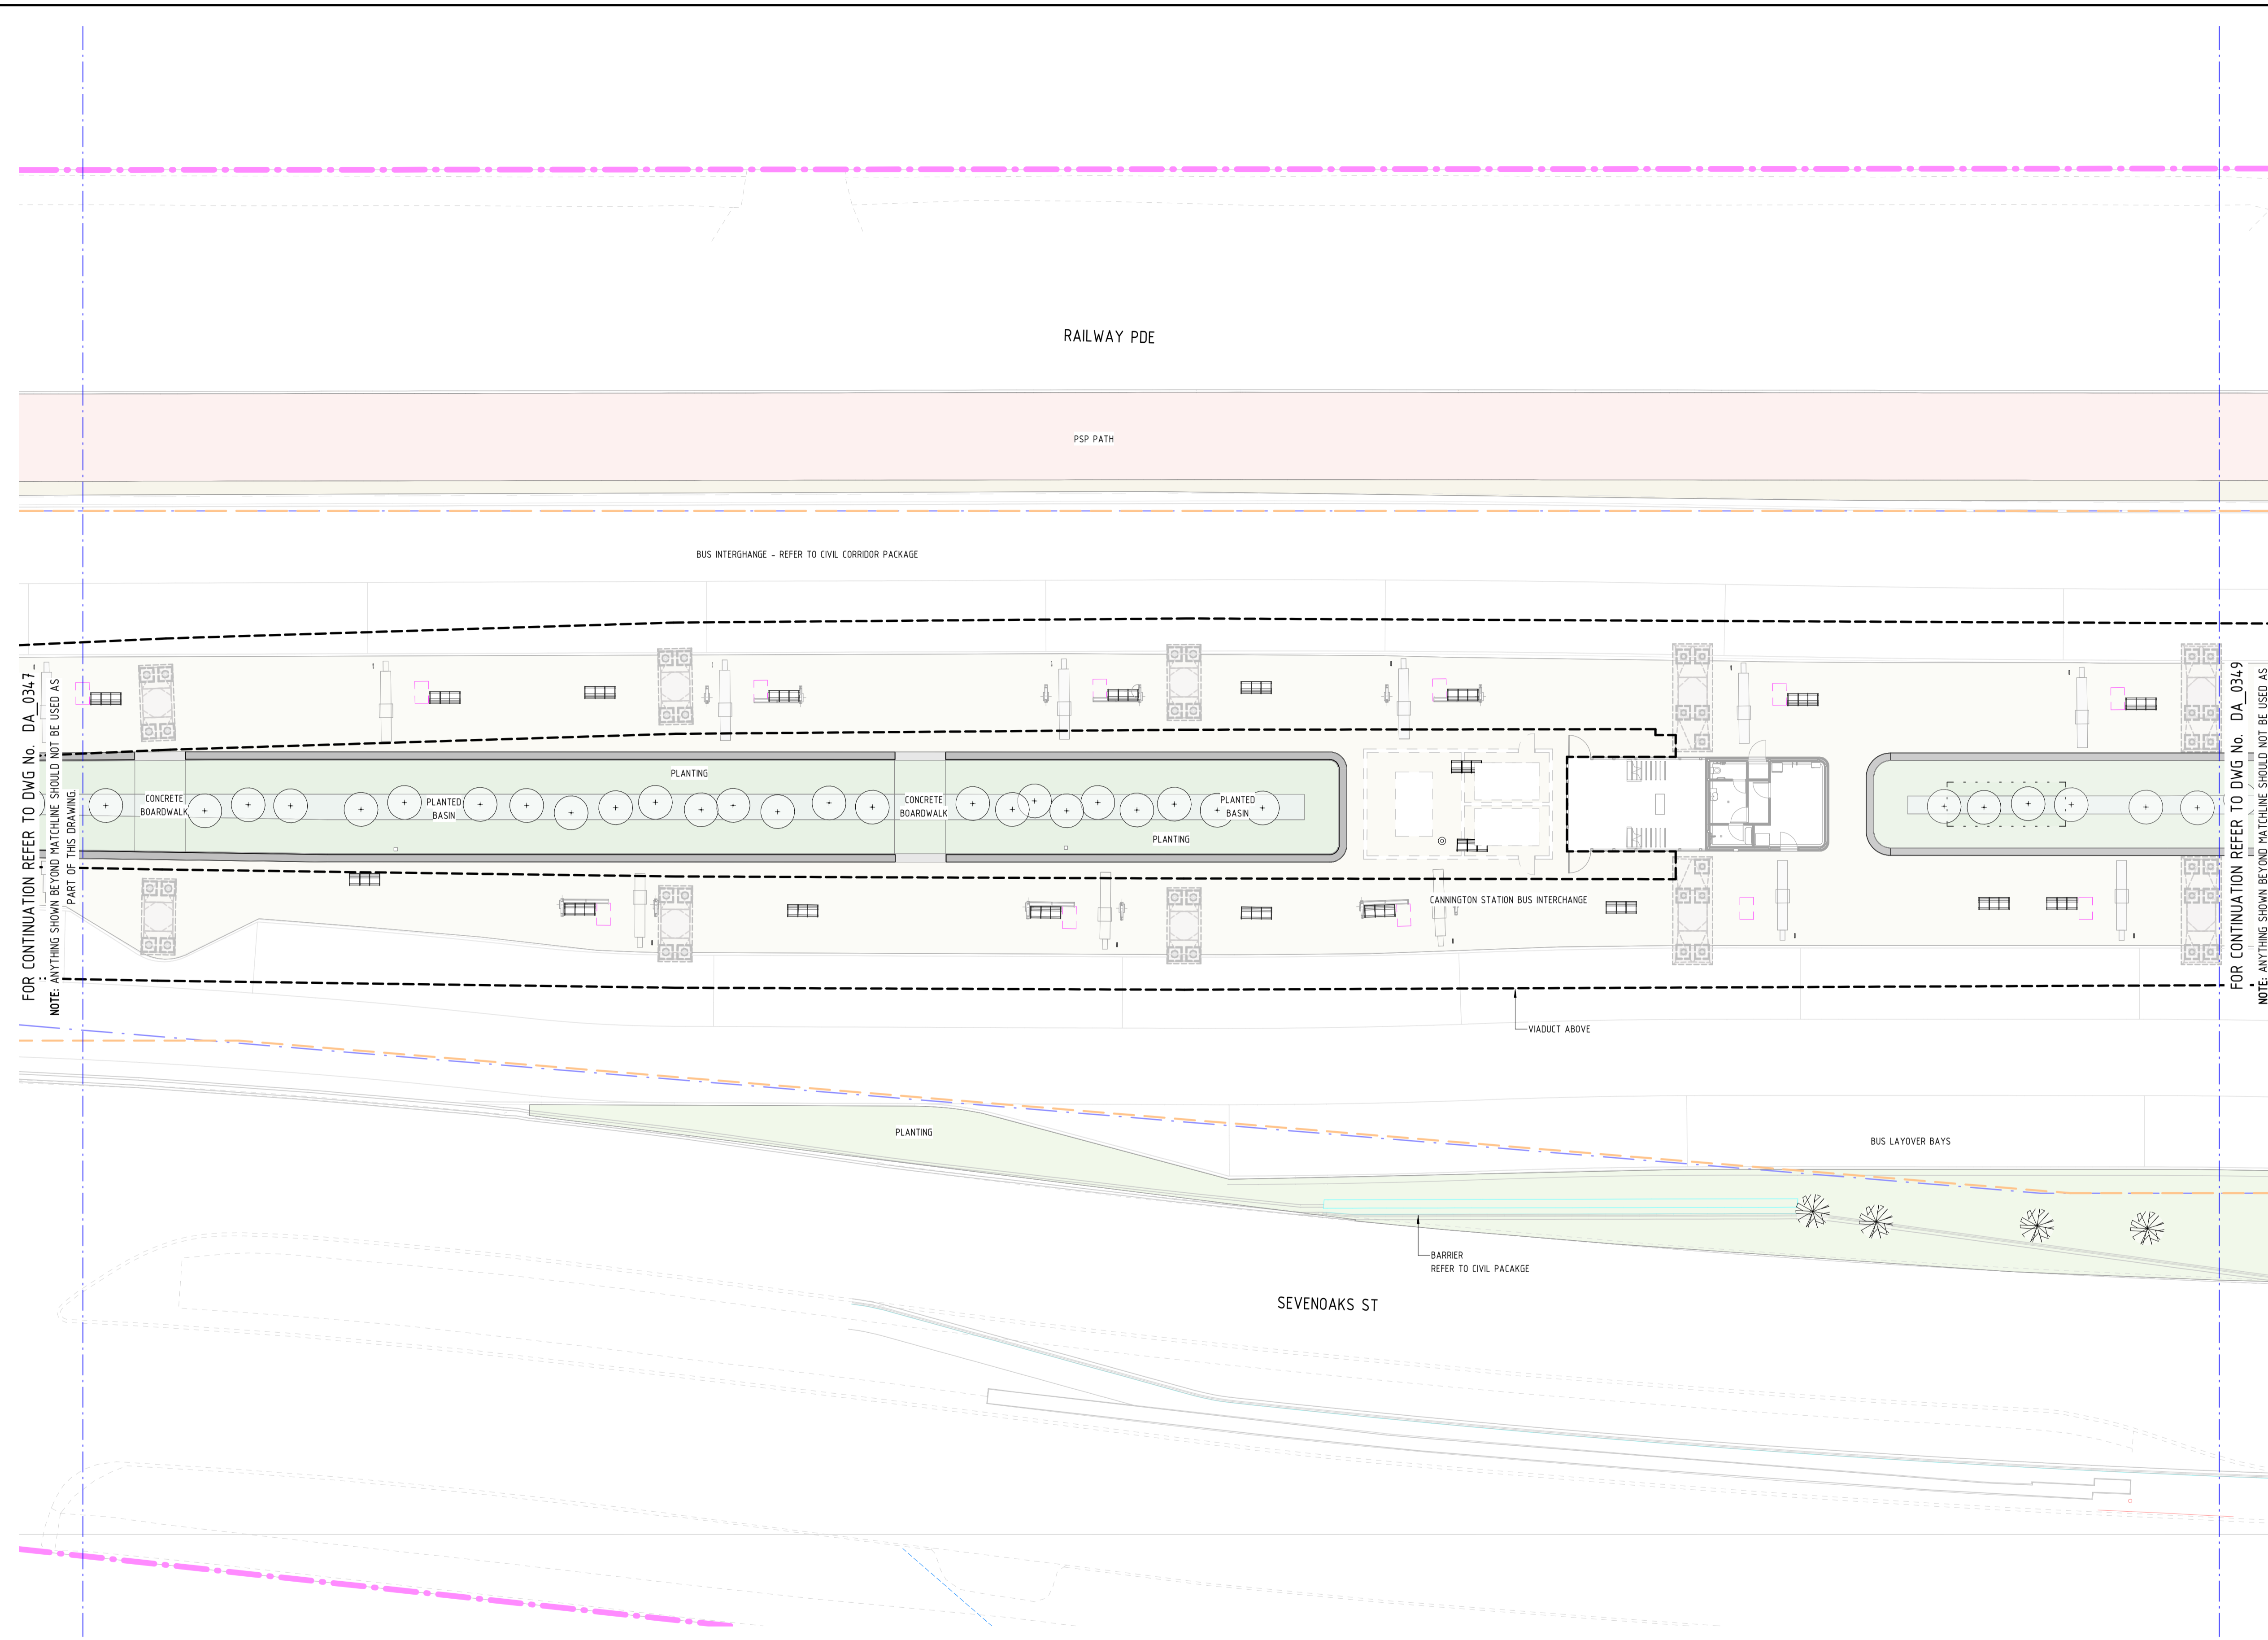

FOR CONTINUATION REFER TO DWG No. DA_0347
NOTE: ANYTHING SHOWN BEYOND MATCHLINE SHOULD NOT BE USED AS PART OF THIS DRAWING

FOR CONTINUATION REFER TO DWG No. DA_0349
NOTE: ANYTHING SHOWN BEYOND MATCHLINE SHOULD NOT BE USED AS PART OF THIS DRAWING

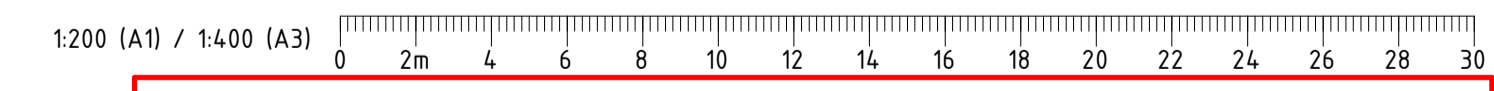

PRINT IN COLOUR

FOR INFORMATION

Government of Western Australia
Public Transport Authority

VICTORIA PARK TO CANNING
LEVEL CROSSING REMOVAL

ARMADALE LINE - URBAN DESIGN & LANDSCAPE
GENERAL ARRANGEMENT - PACKAGE 2
DA GENERAL ARRANGEMENT PLAN - SHEET 18
PTA Drawing No: 04-C-19-DA 0348 Rev:A01.01

A0101	28.06.23	DEVELOPMENT APPLICATION	HAS	HAS	HG	JPD	
REV	DATE	AMENDMENT	DSN	DRN	CHK	APP	
ORIG SIZE	0 10 20 30 40 50 100mm		This document must not be copied without PTA's written permission, and the contents thereof must not be imparted to a third party nor be used for any unauthorised purpose.				
A1	AT ORIGINAL PLOT SIZE		Contractor No: LXR-P2-Z0-GN-CI-DL-SKT-20318				

ARMADALE LINE UPGRADE ALLIANCE
Innovation to Reality

VALIDATION

SIGNATURE

DATE

DATE APPROVED

REFERENCES

SCALE

1 : 200

DATUM

HORIZONTAL: PCG20

VERTICAL: AHD71



DESIGNED HAS

DRAWN HAS

CHECKED HG


APPROVED JPD

DATE

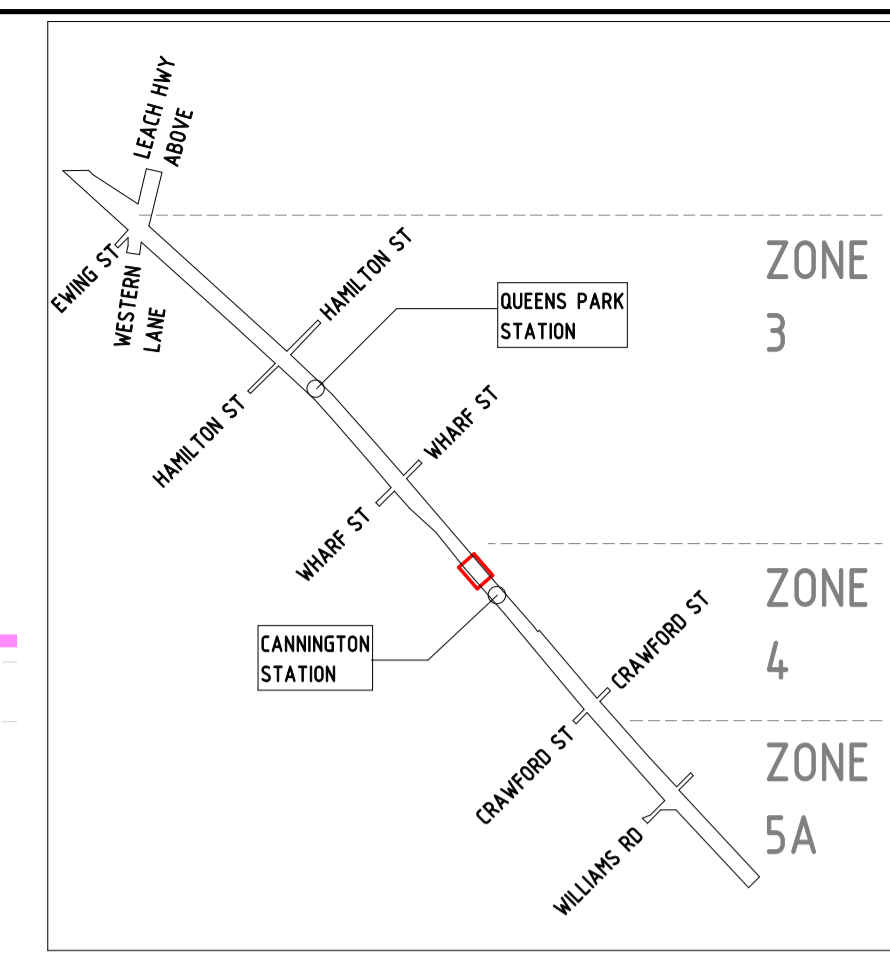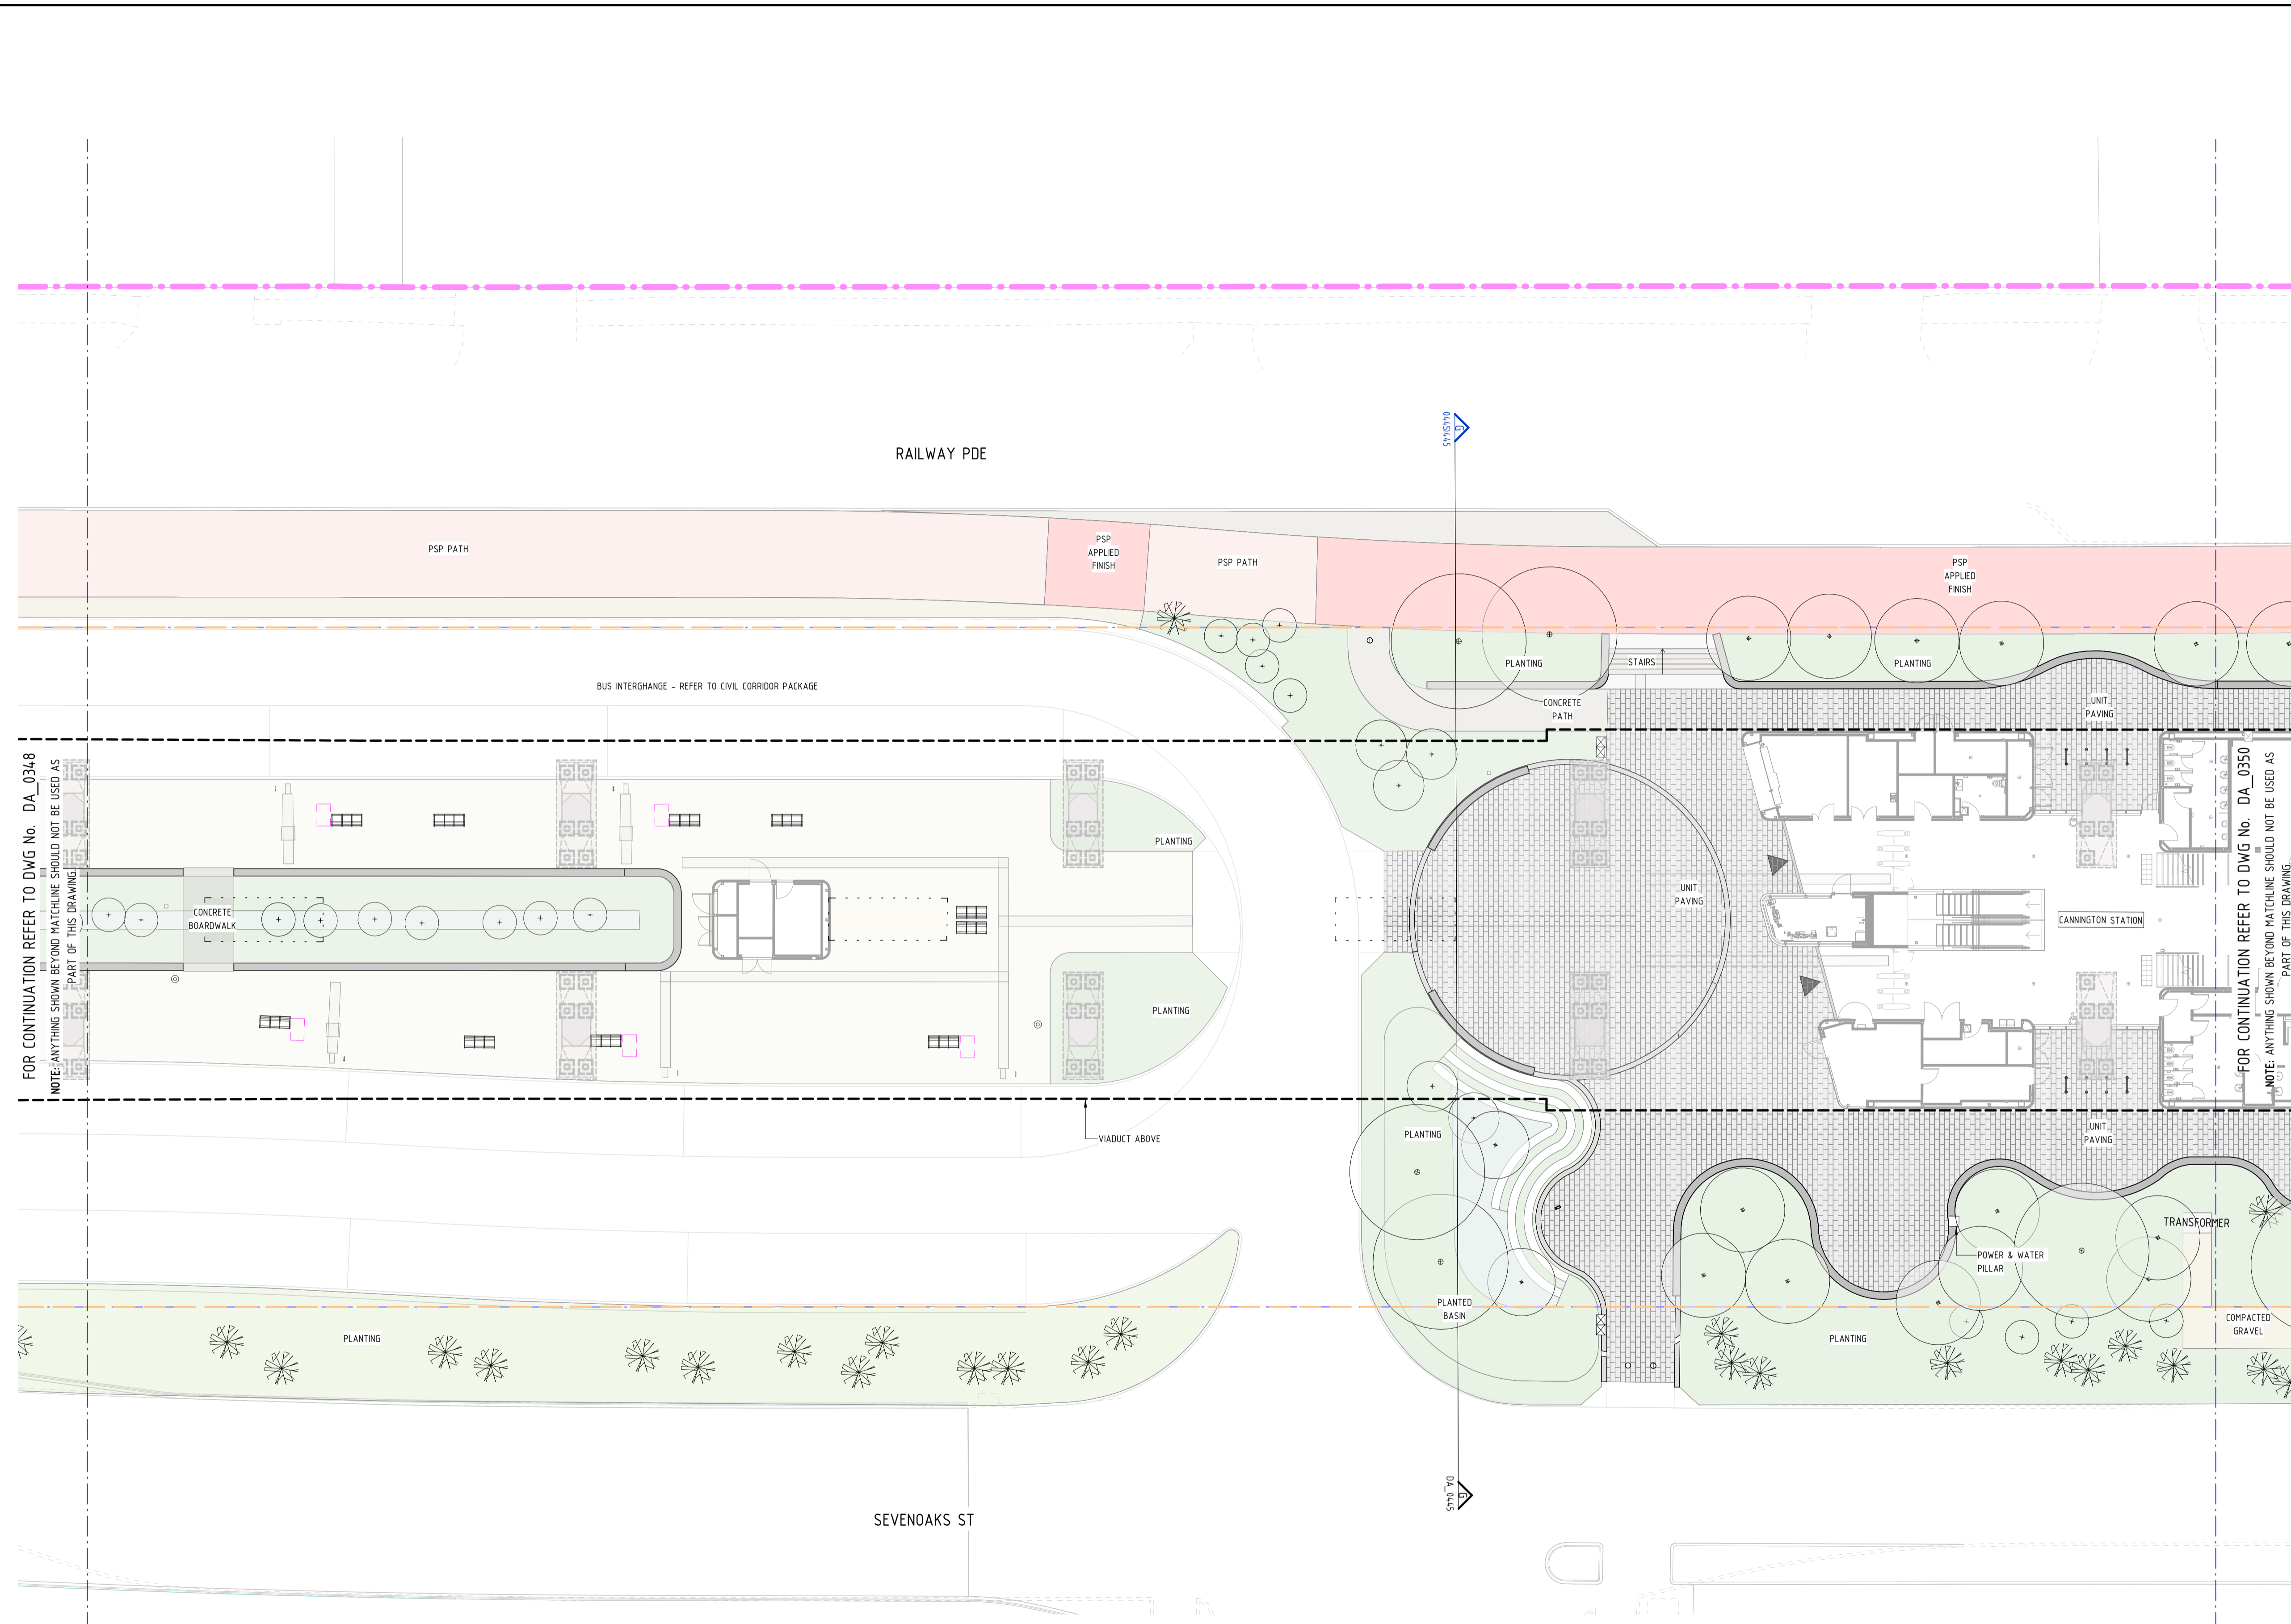

FOR CONTINUATION REFER TO DWG No. DA_0348
NOTE: ANYTHING SHOWN BEYOND MATCHLINE SHOULD NOT BE USED AS PART OF THIS DRAWING

FOR CONTINUATION REFER TO DWG No. DA_0350
NOTE: ANYTHING SHOWN BEYOND MATCHLINE SHOULD NOT BE USED AS PART OF THIS DRAWING

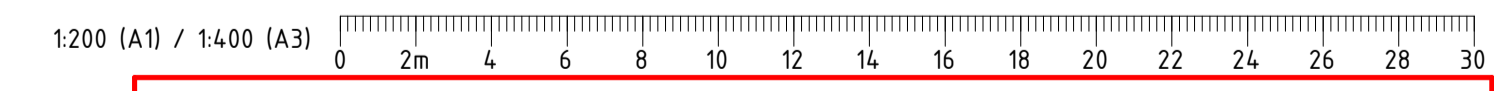

PRINT IN COLOUR

FOR INFORMATION

Government of Western Australia
Public Transport Authority

VICTORIA PARK TO CANNING
LEVEL CROSSING REMOVAL

ARMADALE LINE - URBAN DESIGN & LANDSCAPE
GENERAL ARRANGEMENT - PACKAGE 2
DA GENERAL ARRANGEMENT PLAN - SHEET 19
PTA Drawing No: 04-C-19-DA 0349 Rev:A01.01

REV	DATE	DESCRIPTION	DSN	DRN	CHK	APP
A0101	28.06.23	DEVELOPMENT APPLICATION	HAS	HAS	HG	JPD
AMENDMENT			DSN	DRN	CHK	APP
ORIG SIZE	AT ORIGINAL PLOT SIZE		This document must not be copied without PTA's written permission, and the contents thereof must not be imparted to a third party nor be used for any unauthorised purpose.			
A1			Contractor No: LXR-P2-Z0-GN-CI-DL-SKT-20319			

ARMADALE LINE UPGRADE ALLIANCE
Innovation to Reality

VALIDATION

SIGNATURE

DATE

DATE APPROVED

REFERENCES

SCALE

1 : 200

DATUM

HORIZONTAL: PCG20

VERTICAL: AHD71



DESIGNED HAS

DRAWN HAS

CHECKED HG


APPROVED JPD

DATE

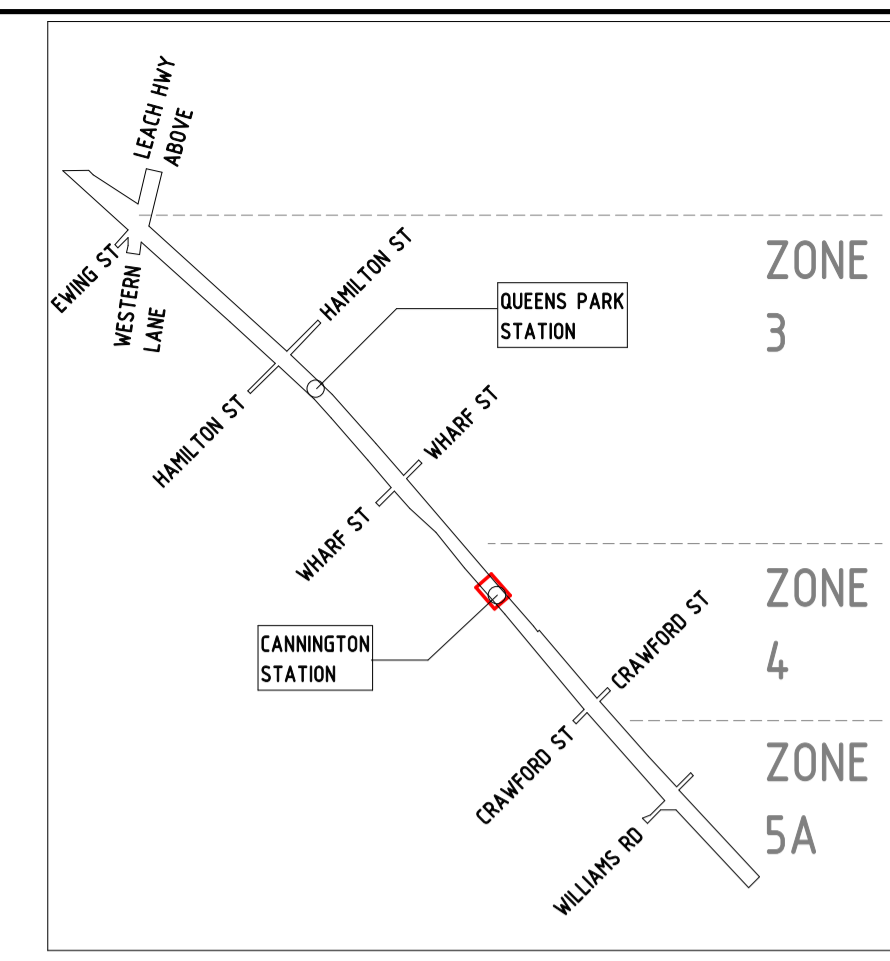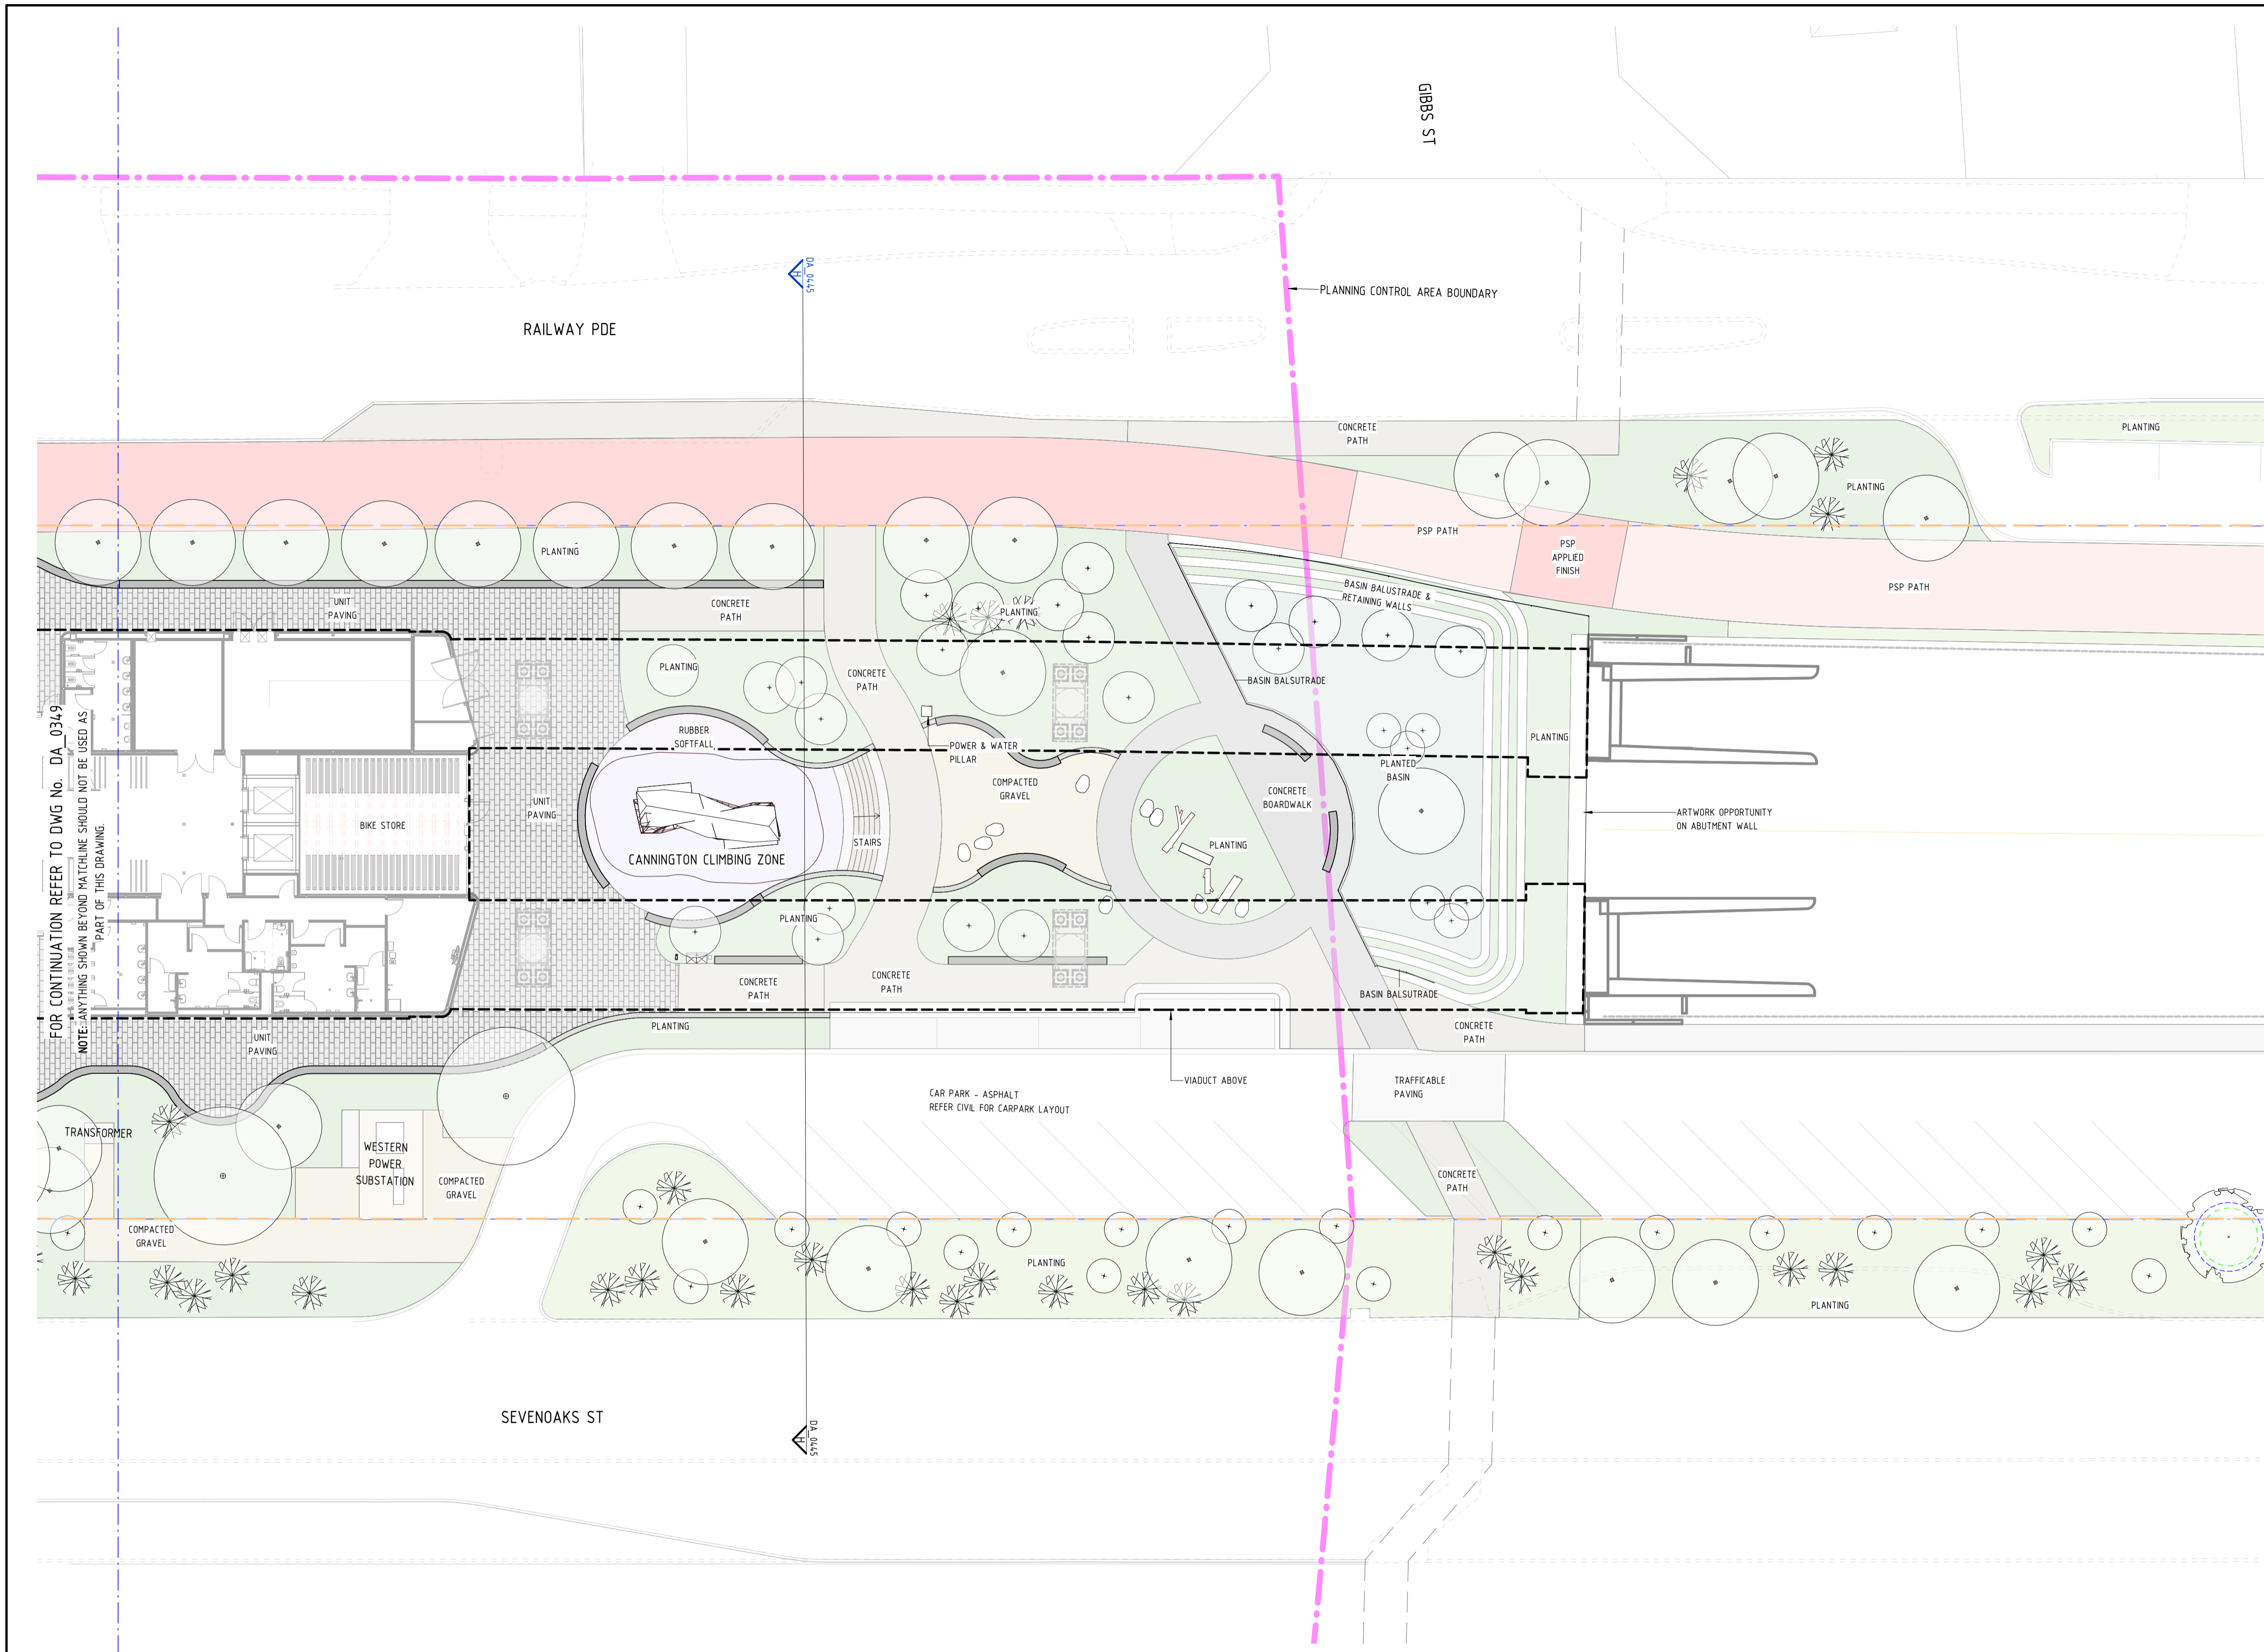

KEYPLAN

FOR CONTINUATION REFER TO DWG No. DA_0349
 NOTE: ANYTHING SHOWN BEYOND MATCHLINE SHOULD NOT BE USED AS PART OF THIS DRAWING.

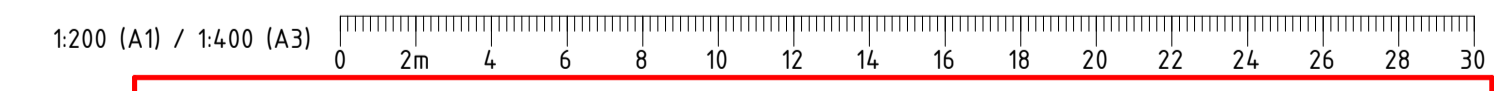

PRINT IN COLOUR



FOR INFORMATION	
VICTORIA PARK TO CANNING LEVEL CROSSING REMOVAL	
ARMADALE LINE - URBAN DESIGN & LANDSCAPE GENERAL ARRANGEMENT - PACKAGE 2 DA GENERAL ARRANGEMENT PLAN - SHEET 20 PTA Drawing No: 04-C-19-DA 0350 Rev:A01.01	

A0101	28.06.23	DEVELOPMENT APPLICATION	HAS	HAS	HG	JPD			
REV	DATE	AMENDMENT	DSN	DRN	CHK	APP			
ORIG SIZE	0 10 20 30 40 50 100mm		This document must not be copied without PTA's written permission, and the contents thereof must not be imparted to a third party nor be used for any unauthorised purpose.						
A1	AT ORIGINAL PLOT SIZE		Contractor No: LXR-P2-Z0-GN-CI-DL-SKT-20320						




VALIDATION
 SIGNATURE
 DATE
 DATE APPROVED

REFERENCES
 SCALE
 1 : 200
 DATUM
 HORIZONTAL: PCG20
 VERTICAL: AHD71

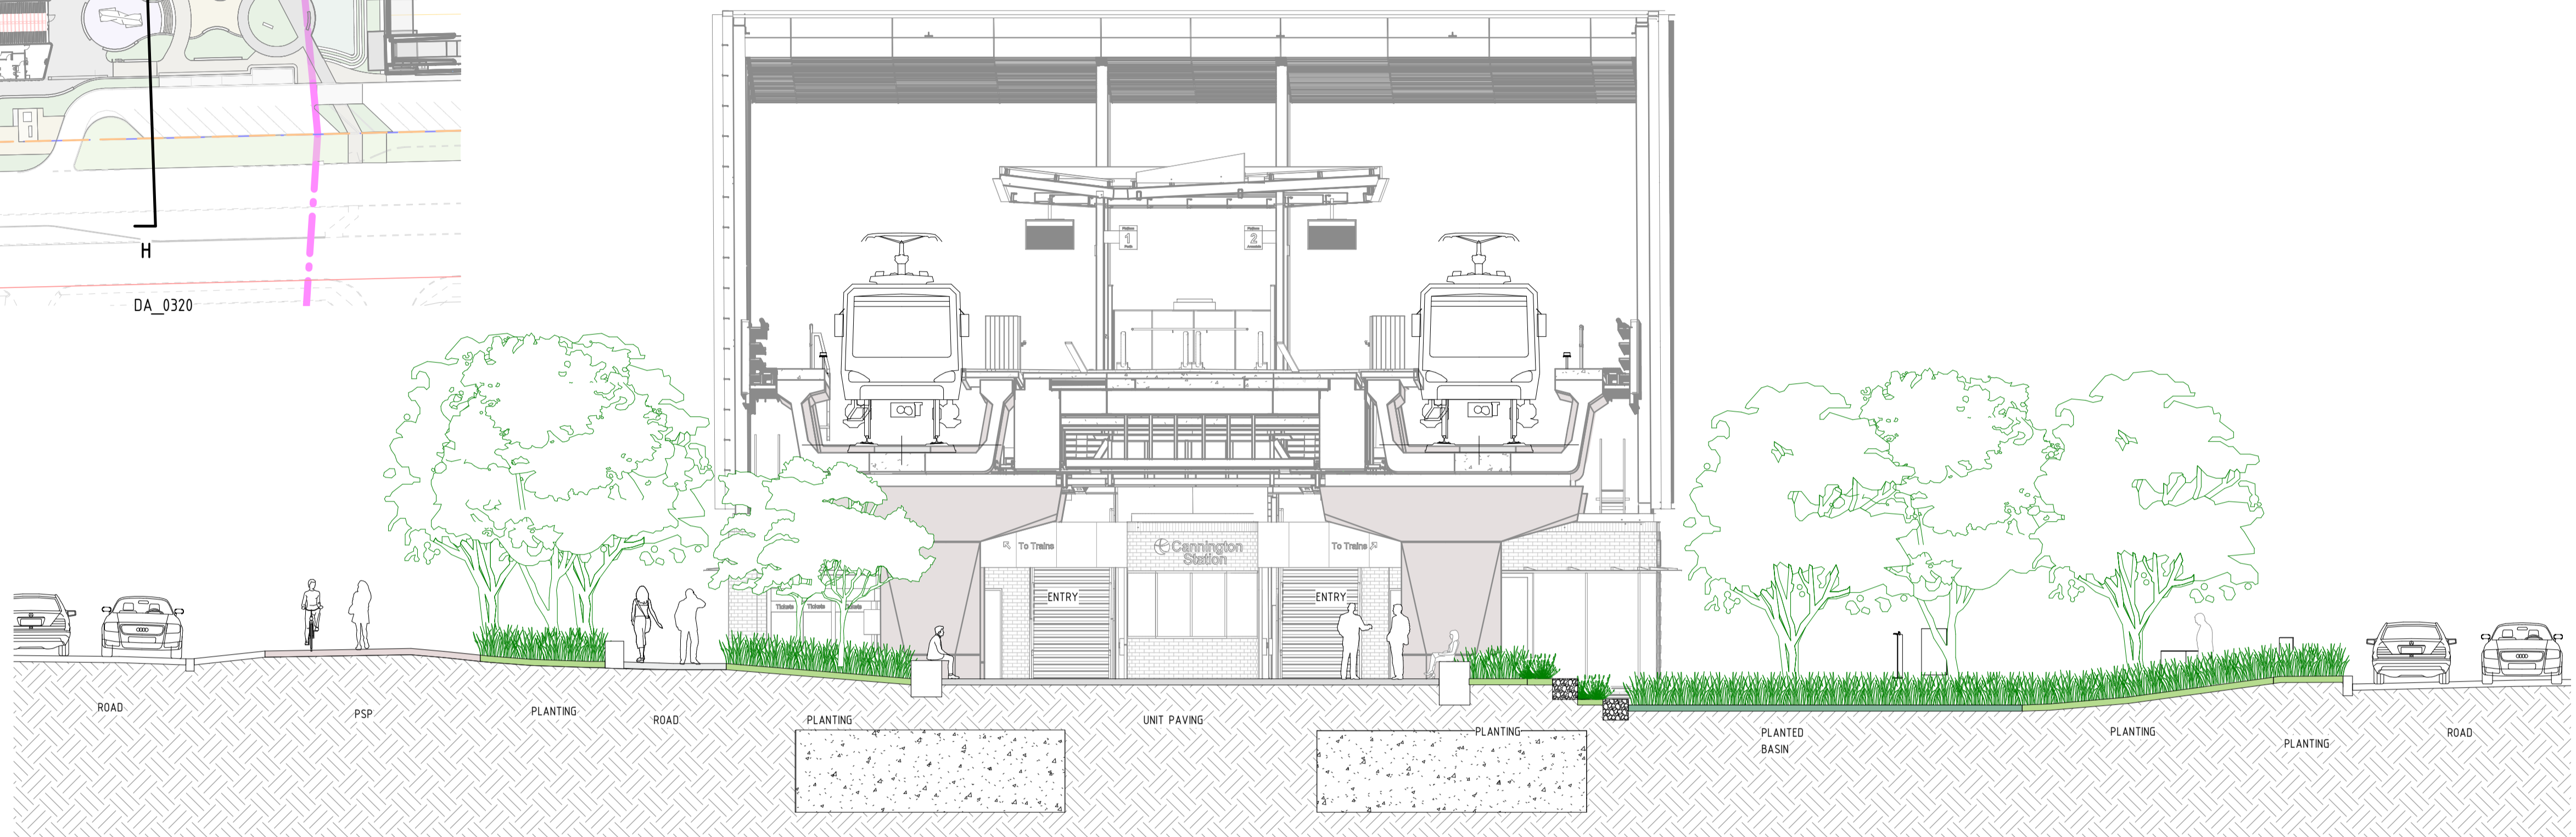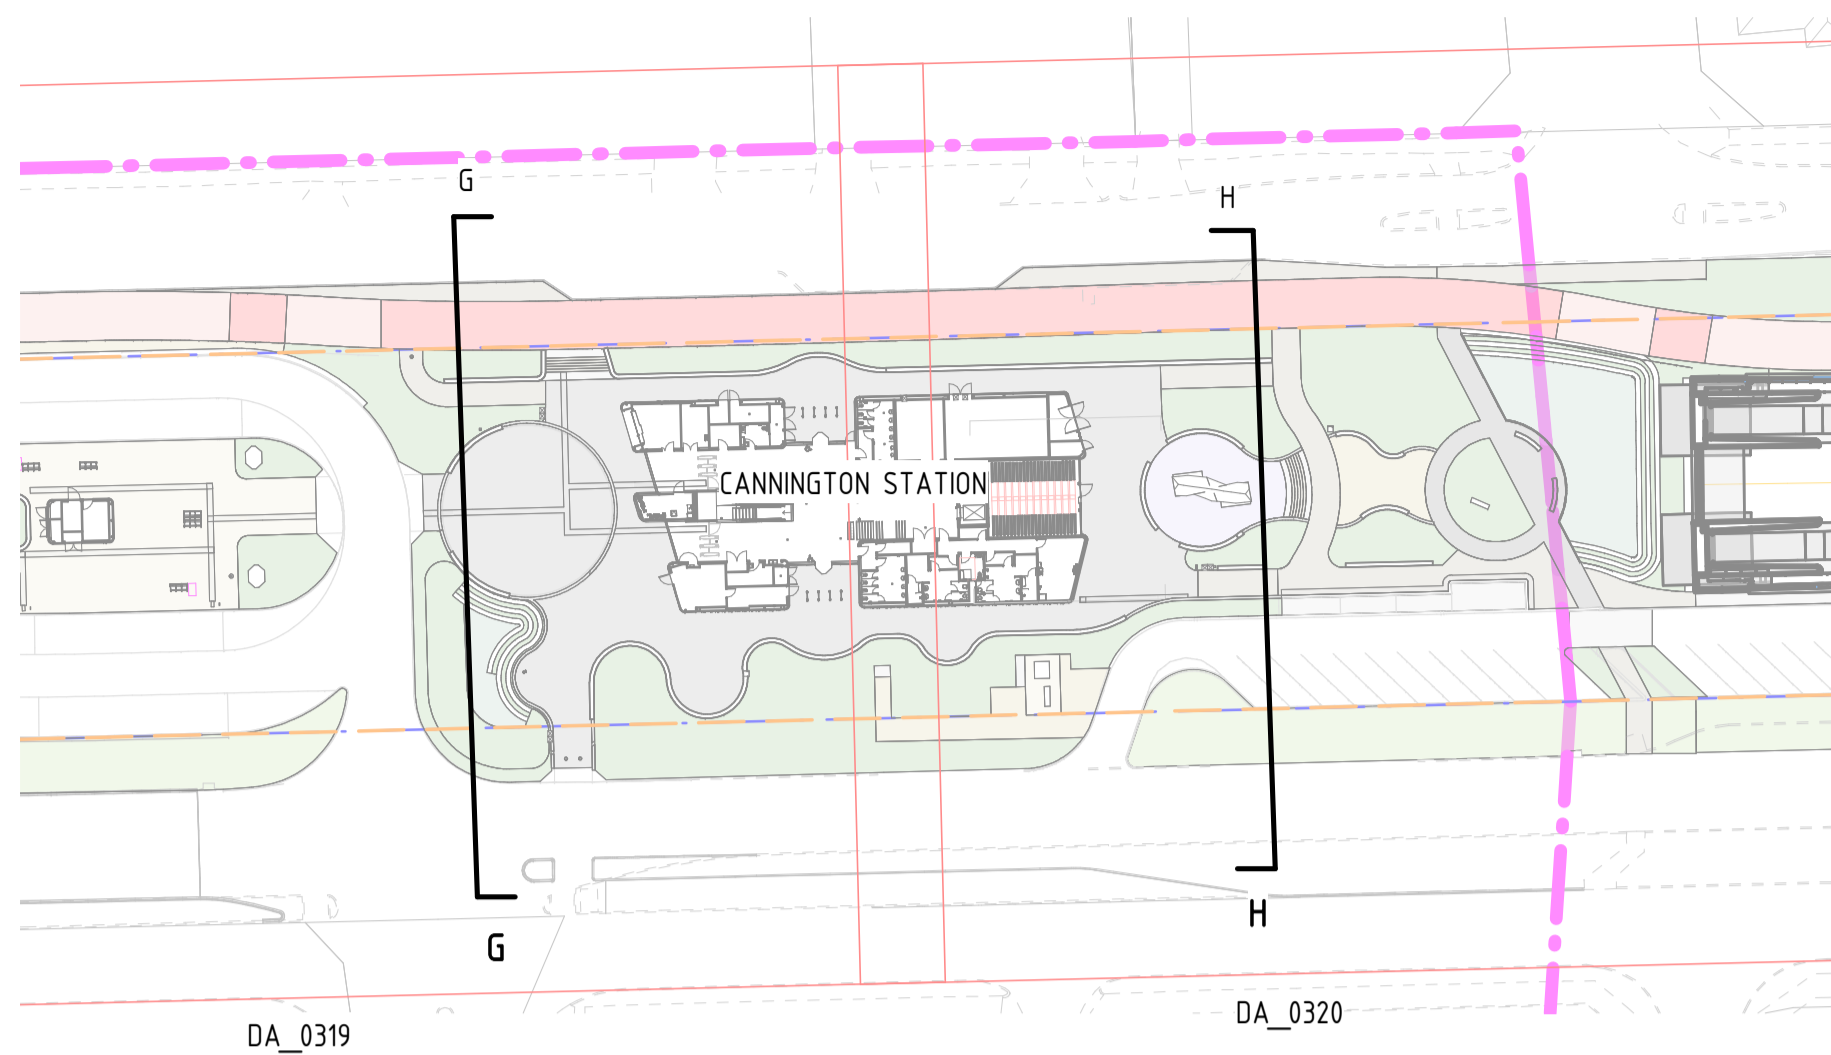

G CANNINGTON CONCEPT SECTION G
1:100

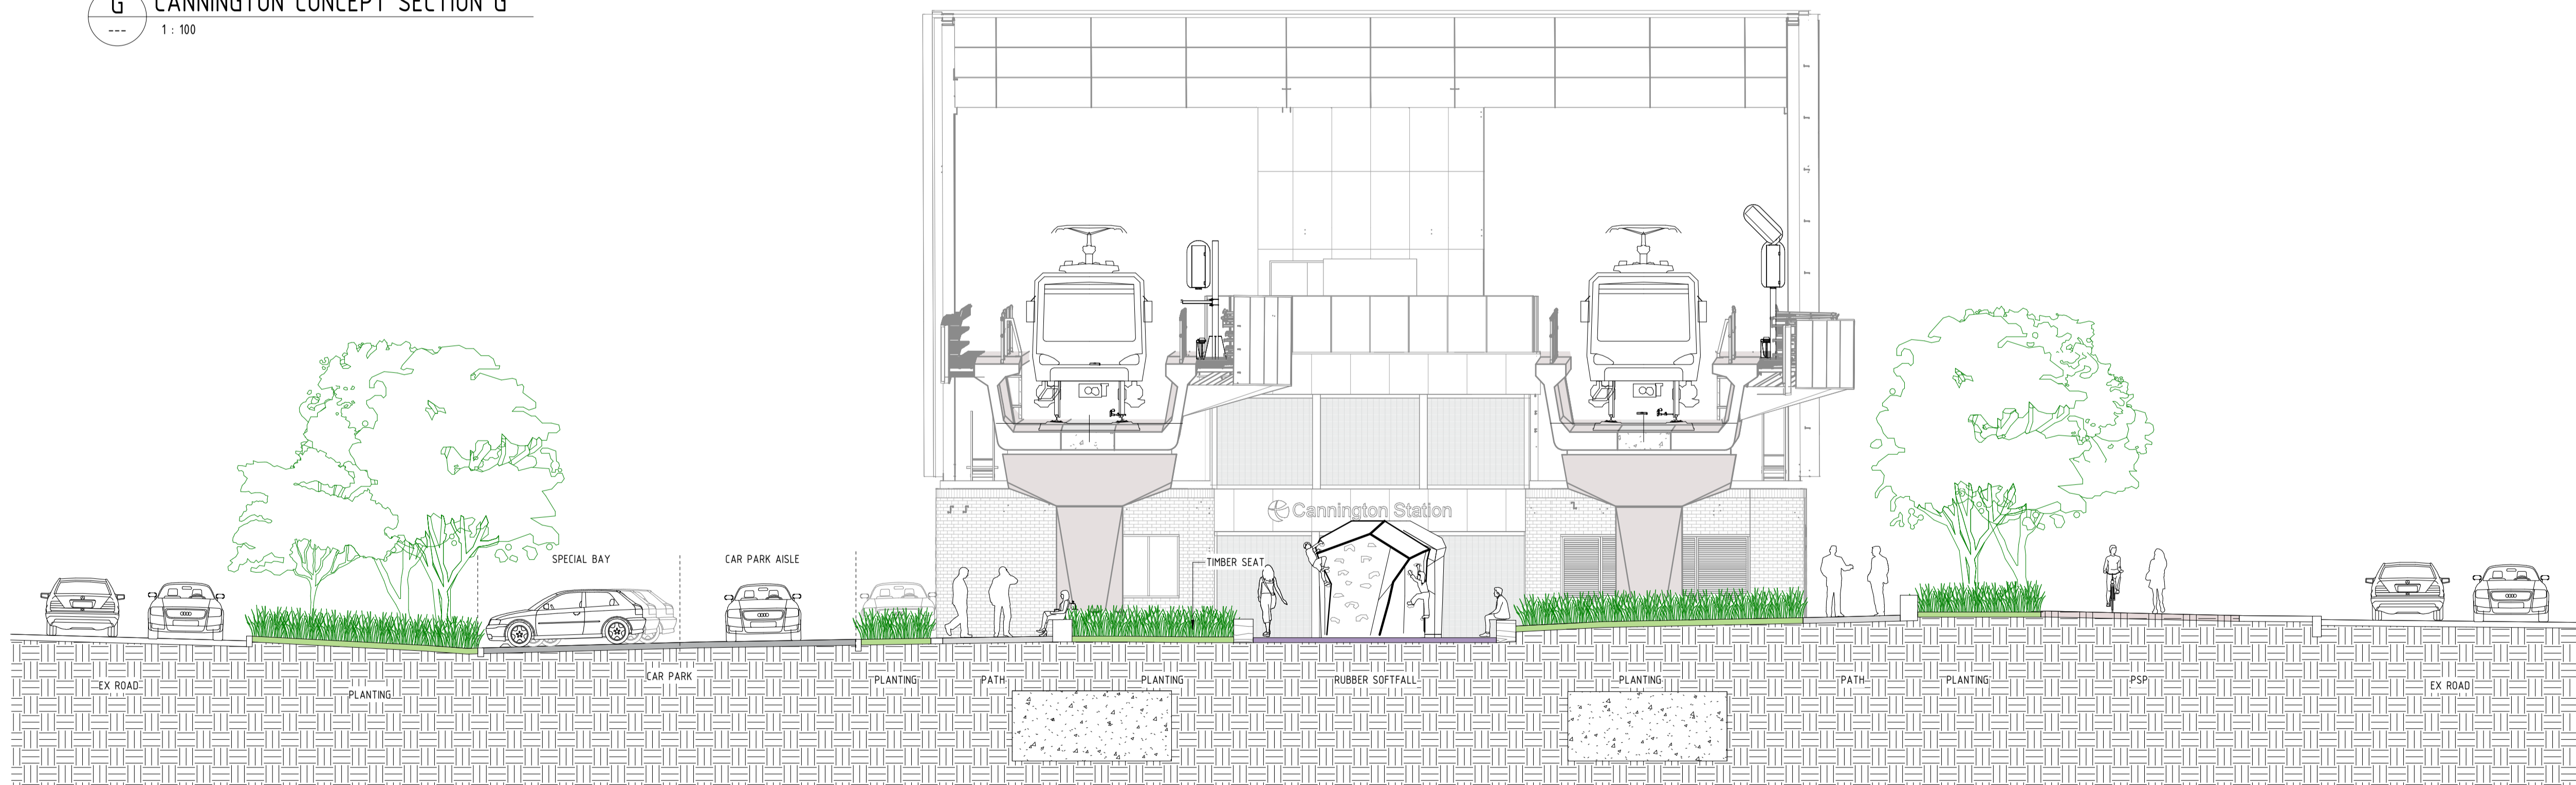

H CANNINGTON CONCEPT SECTION H
1:100

PRINT IN COLOUR

FOR INFORMATION

A0101	28.06.23	DEVELOPMENT APPLICATION	HAS	HAS	HG	JPD			
REV	DATE	AMENDMENT	DSN	DRN	CHK	APP			
ORIG SIZE	0 10 20 30 40 50 100mm		This document must not be copied without PTA's written permission, and the contents thereof must not be imparted to a third party nor be used for any unauthorised purpose.						
A1	AT ORIGINAL PLOT SIZE		Contractor No: LXR-P2-Z0-GN-CI-DL-M30-00001.rvt						

ARMADALE LINE UPGRADE ALLIANCE
Innovation to Reality

VALIDATION	
SIGNATURE	
DATE	
DATE APPROVED	


REFERENCES	
SCALE	As indicated
DATUM	
HORIZONTAL:	PCG20
VERTICAL:	AHD71

DESIGNED	HASSELL
DRAWN	HASSELL
CHECKED	H. GALLOWAY
APPROVED	JPD
DATE	

Government of Western Australia
Public Transport Authority


VICTORIA PARK TO CANNING
LEVEL CROSSING REMOVAL

ARMADALE LINE - URBAN DESIGN & LANDSCAPE
GENERAL ARRANGEMENT - PACKAGE 2
STATION PLAZA SECTIONS - CANNINGTON STATION
PTA Drawing No: **04-C-19-DA 0445** Rev:A01.01

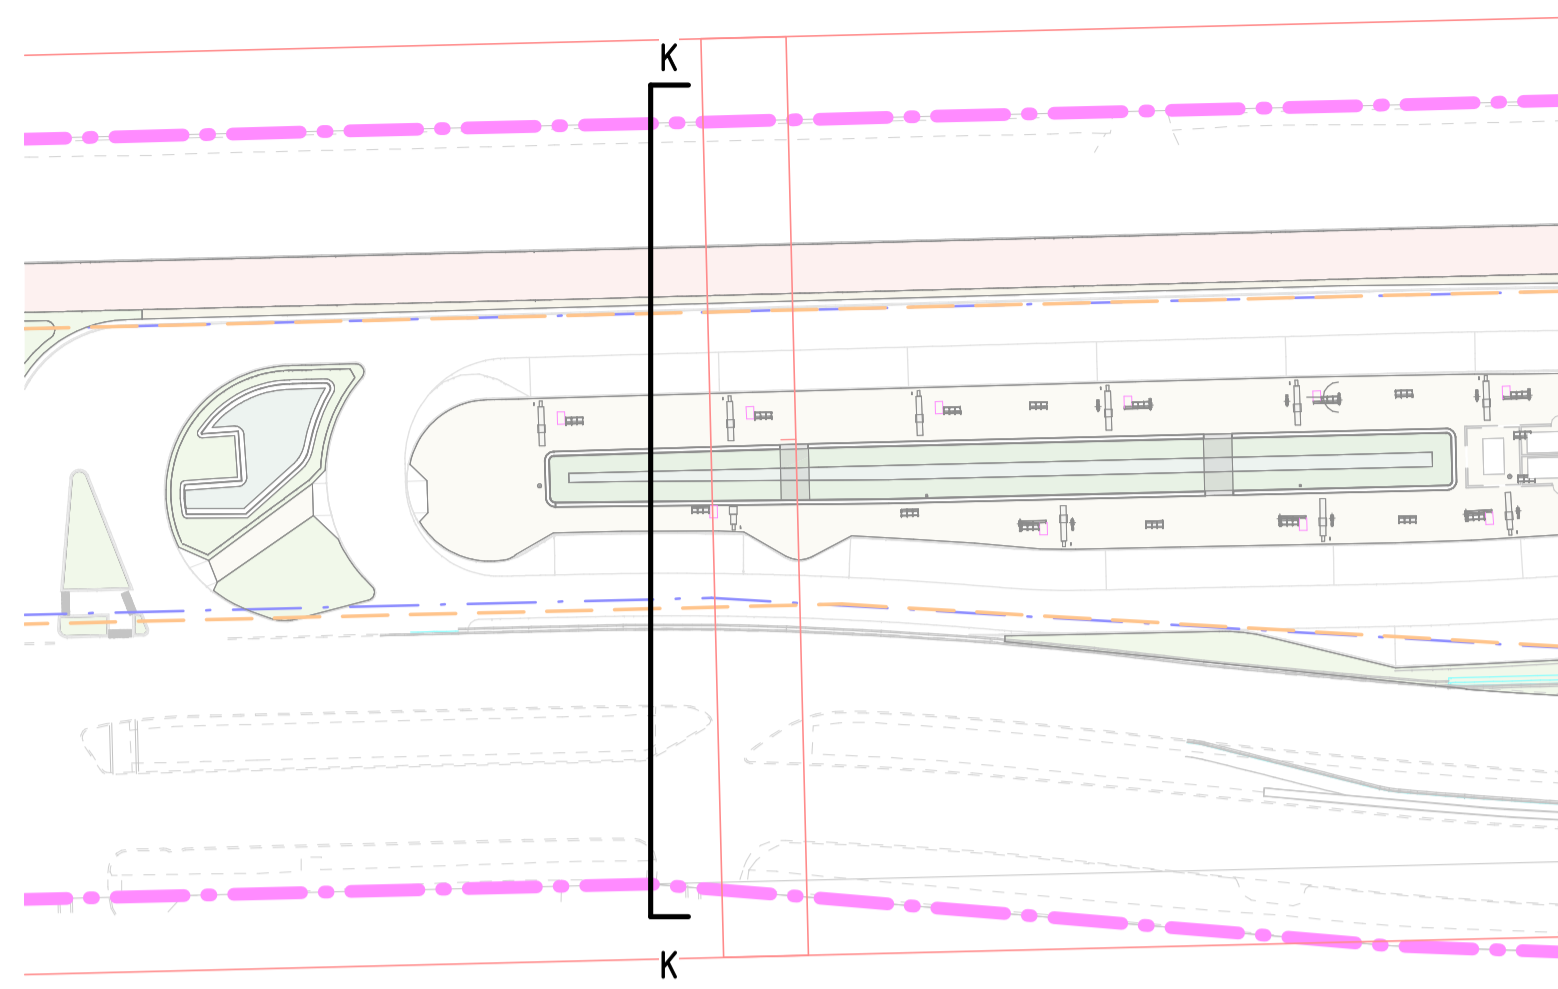


DA_0317

DA_0318

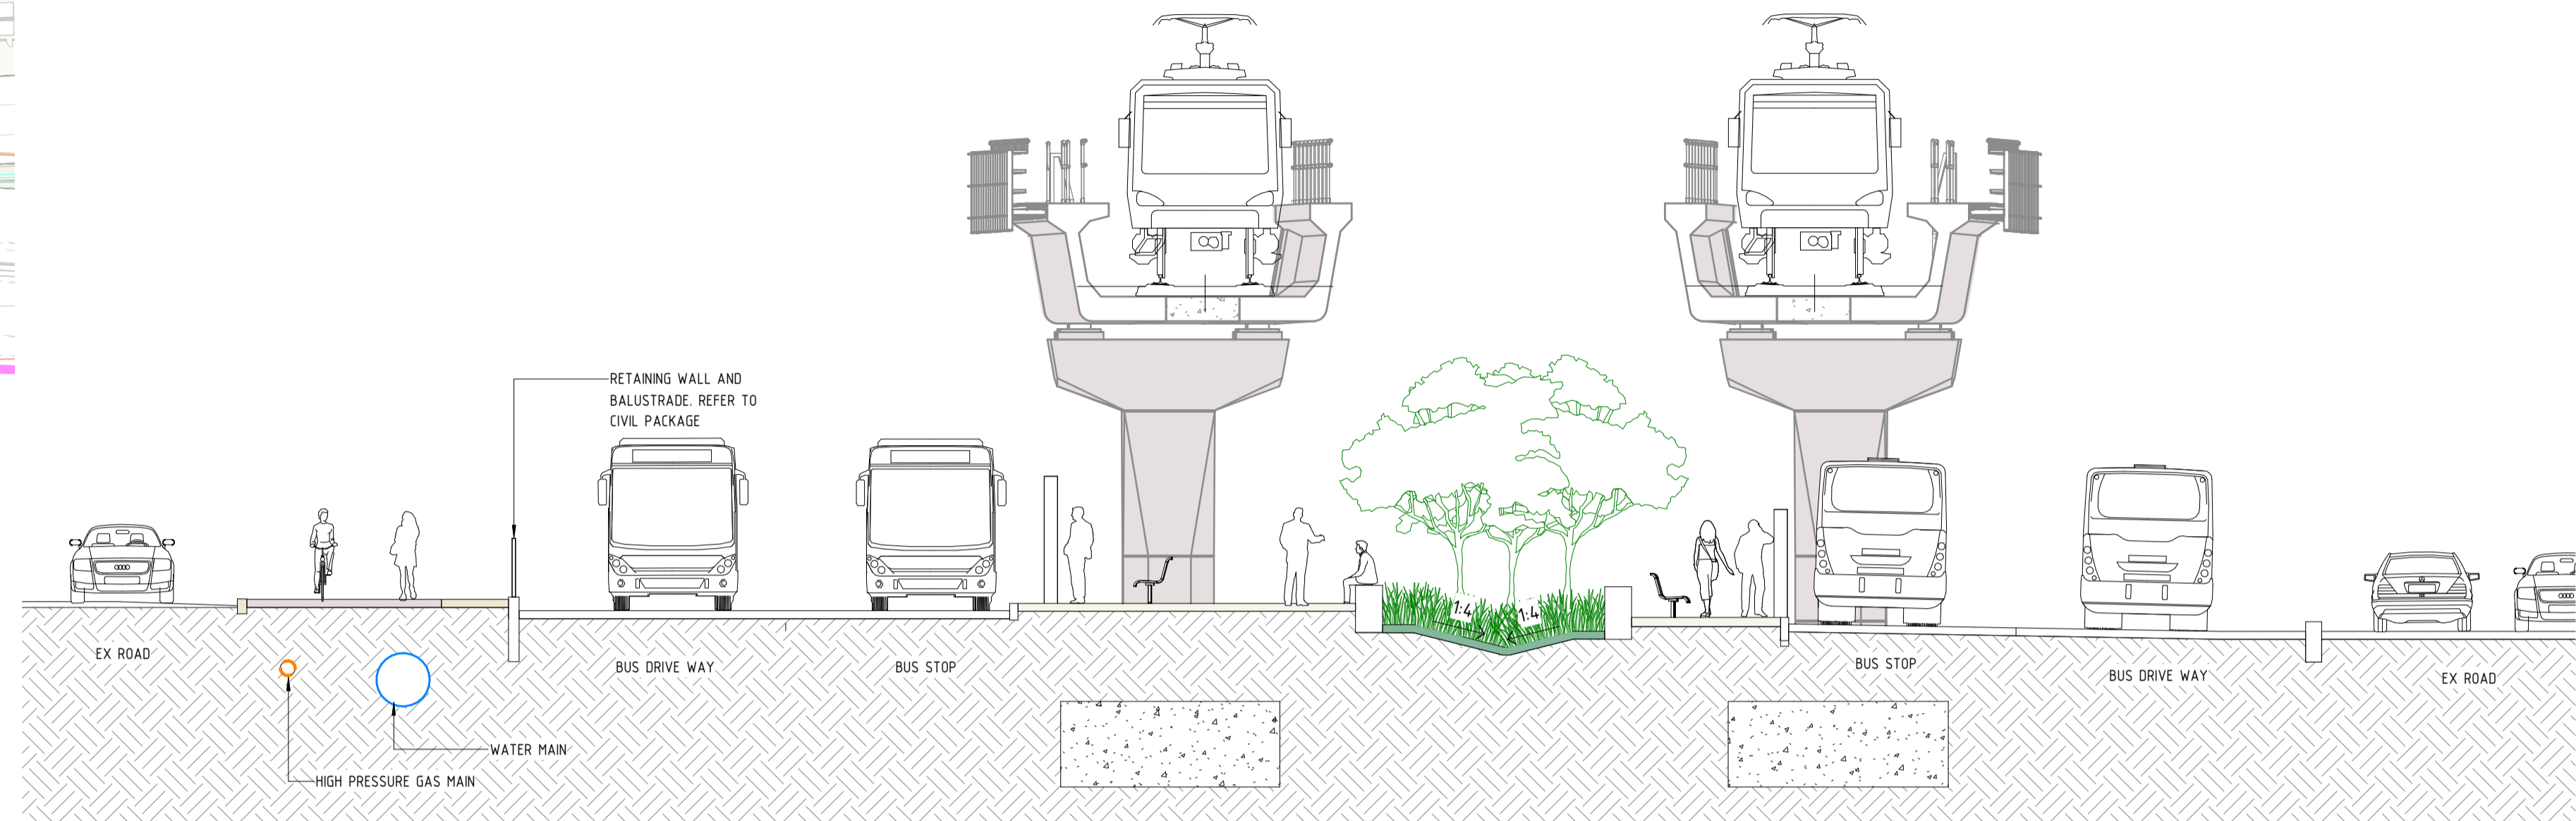


K CORRIDOR SECTION K
1:100

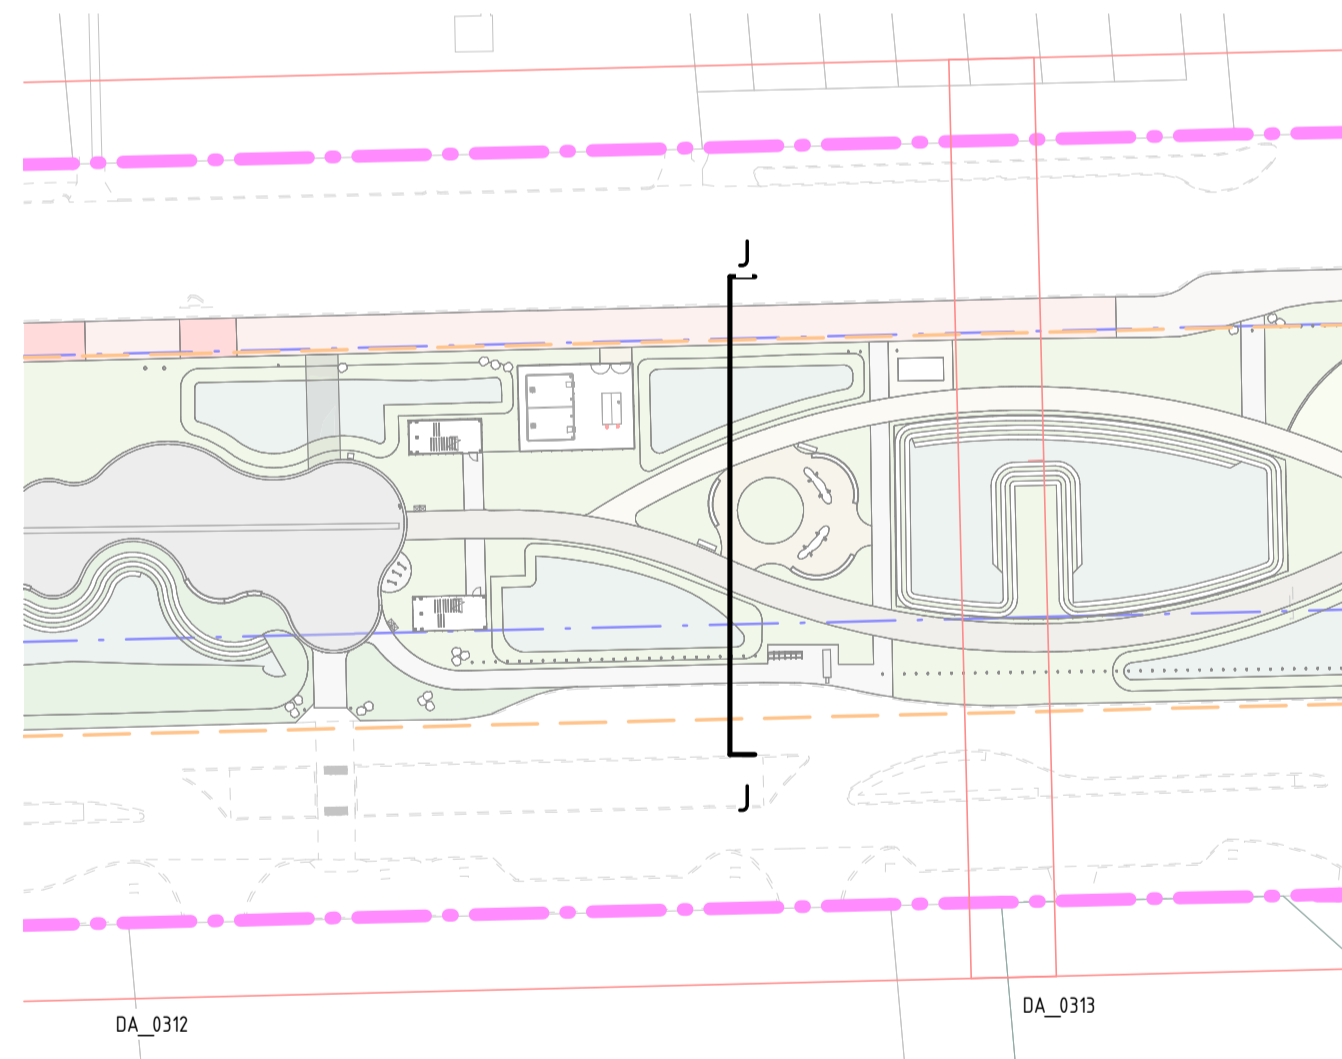

DA_0312

DA_0313

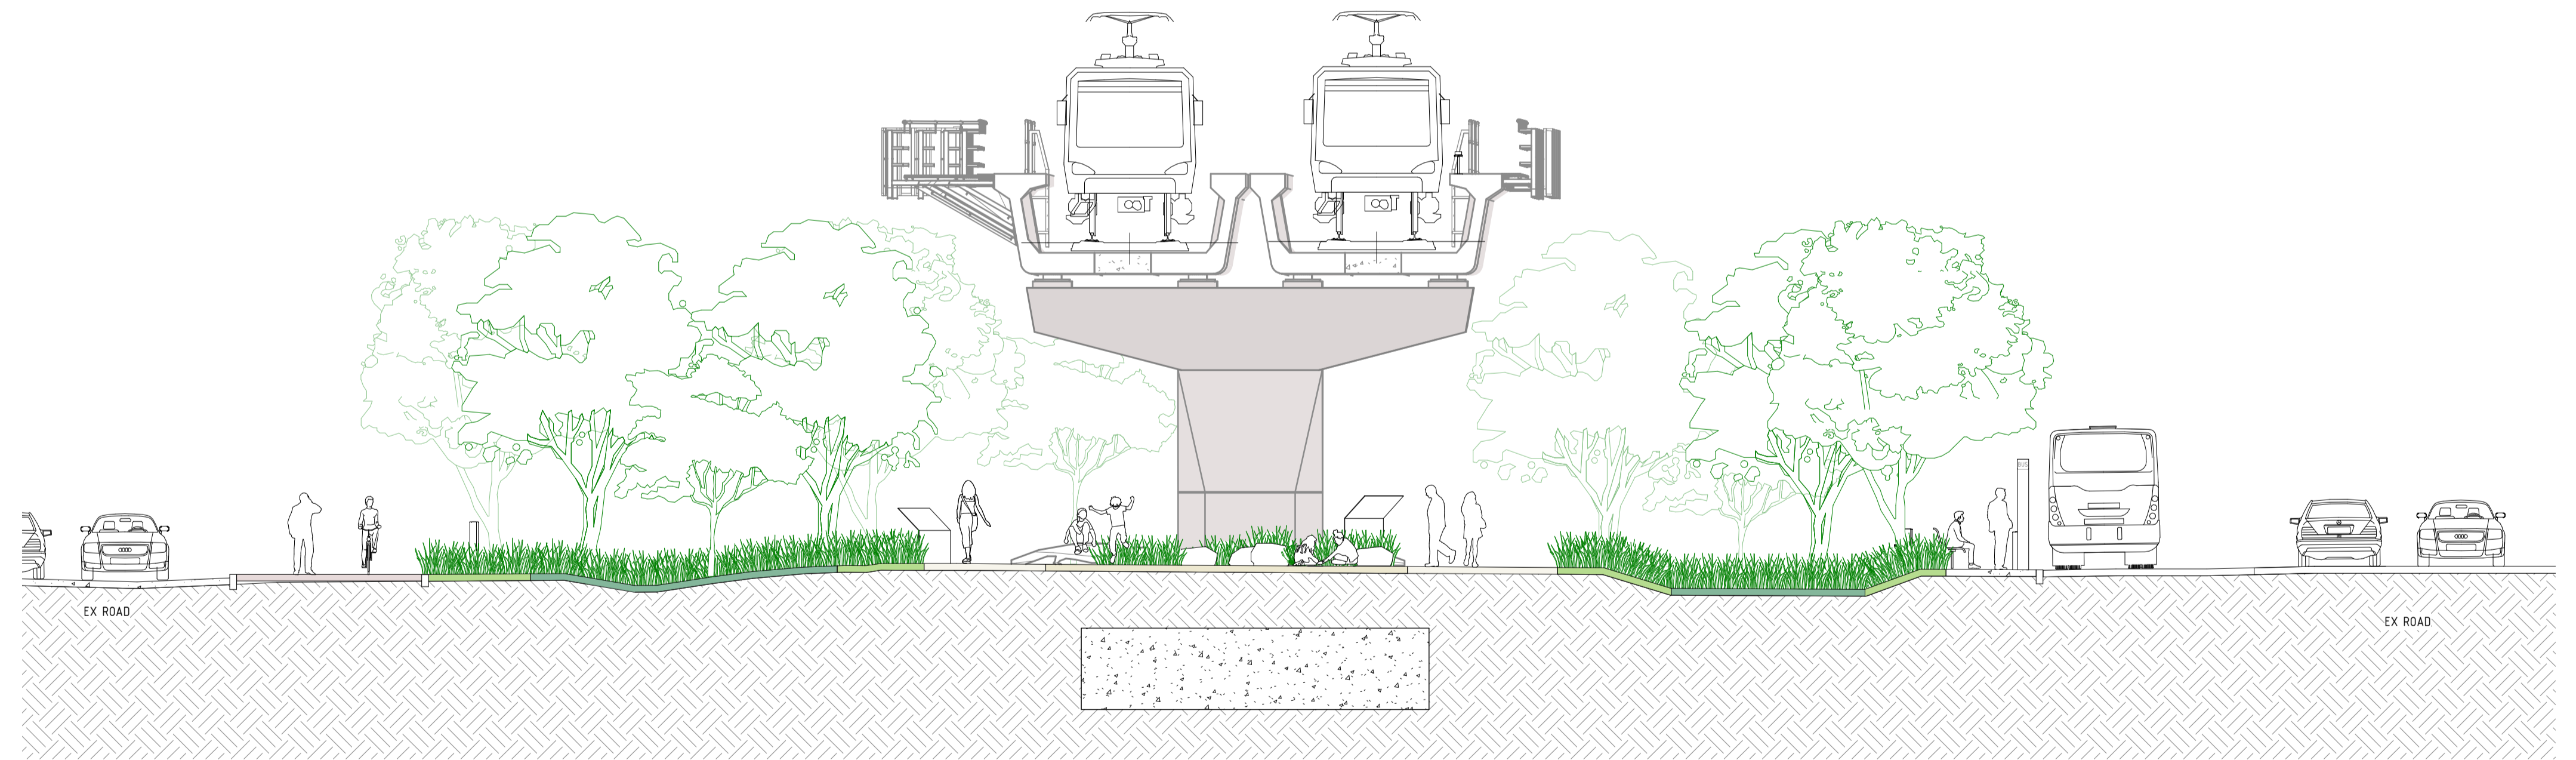

J CORRIDOR SECTION J
1:100

1:100 (A1) / 1:200 (A3) 0 1m 2 3 4 5 6 7 8 9 10 11 12 13 14 15

PRINT IN COLOUR

FOR INFORMATION

A0101	28.06.23	DEVELOPMENT APPLICATION	HAS	HAS	HG	JPD			
REV	DATE	AMENDMENT	DSN	DRN	CHK	APP			
ORIG SIZE	0 10 20 30 40 50 100mm		This document must not be copied without PTA's written permission, and the contents thereof must not be imparted to a third party nor be used for any unauthorised purpose.						
A1	AT ORIGINAL PLOT SIZE		Contractor No: LXR-P2-Z0-GN-CI-DL-M30-00001.rvt						

ARMADALE LINE UPGRADE ALLIANCE
Innovation to Reality

VALIDATION
SIGNATURE
DATE
DATE APPROVED

REFERENCES
SCALE
As indicated
DATUM
HORIZONTAL: PCG20
VERTICAL: AHD71

DESIGNED HASSELL
DRAWN HASSELL
CHECKED H. GALLOWAY
APPROVED JPD
DATE

Government of Western Australia
Public Transport Authority

VICTORIA PARK TO CANNING
LEVEL CROSSING REMOVAL

ARMADALE LINE - URBAN DESIGN & LANDSCAPE
GENERAL ARRANGEMENT - PACKAGE 2
CORRIDOR SECTIONS - SHEET 1
PTA Drawing No: 04-C-19-DA 0450 Rev:A01.01